

PART OF THE N.E. 1/4, SEC. 22, T.5N., R.2W., S.L.B. & M.

264

CARRIAGE PLACE SUBDIVISION NO. 3

LOTS 30-47


IN ROY CITY

TAXING UNIT: 41

SCALE 1" = 50'

N.W. COR OF N.E. 1/4
SEC 22, T.5N., R.2W.

N.E. COR OF SEC 22
T.5N., R.2W., S.L.B. & M.

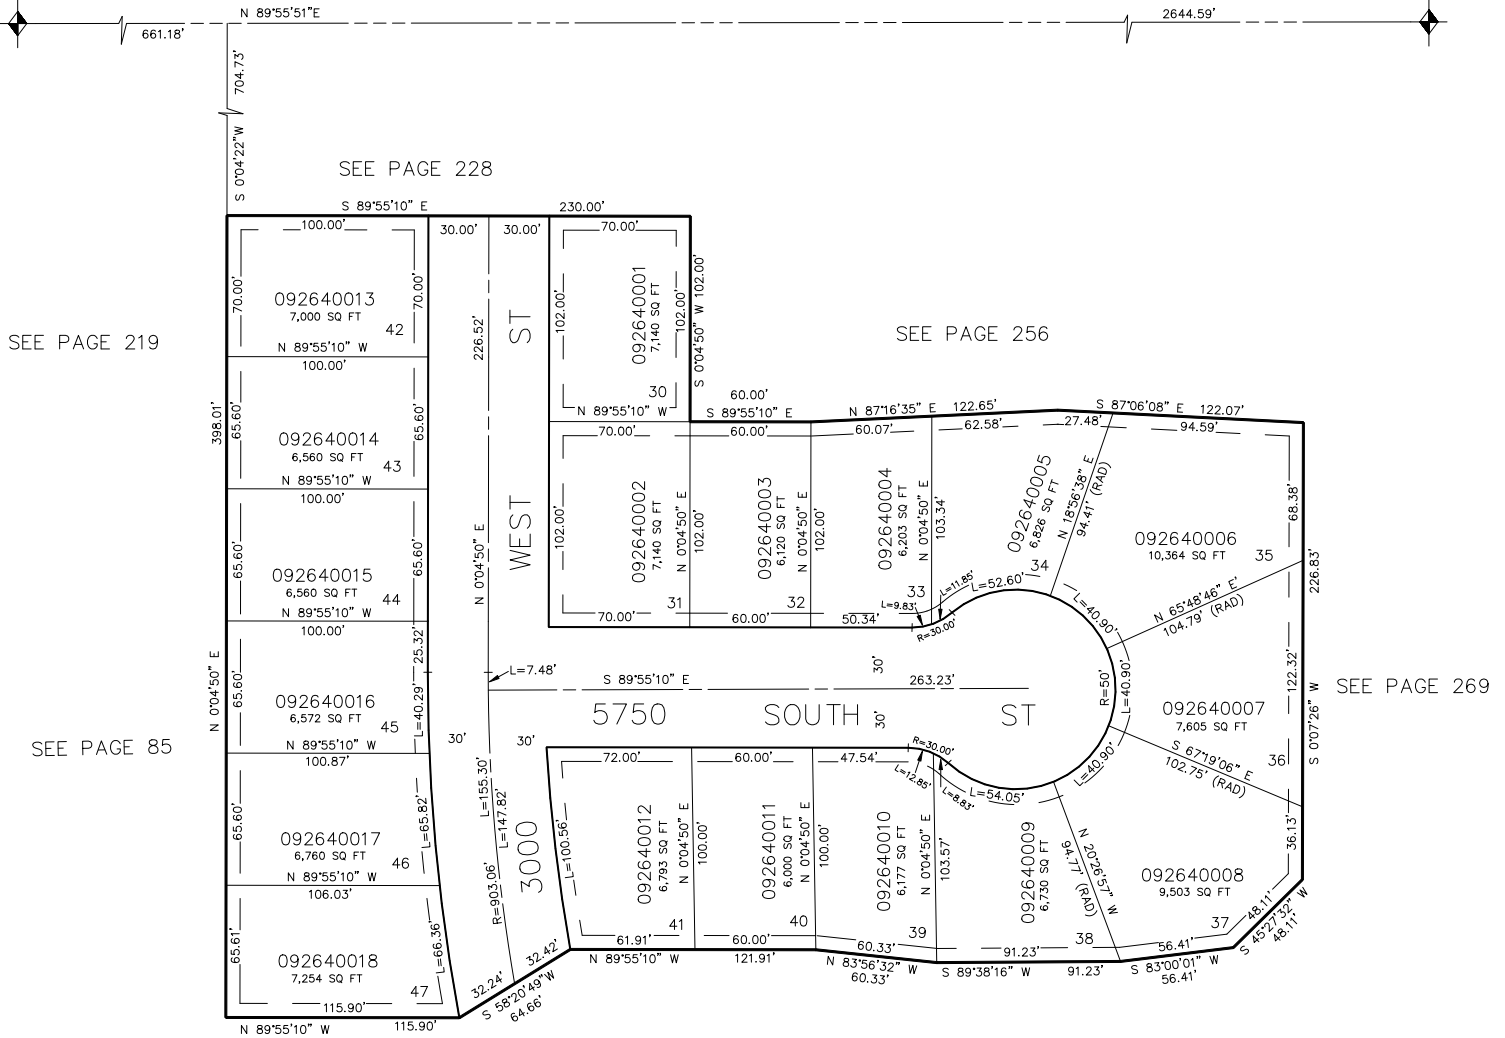

7' UTILITY & DRAINAGE EASEMENTS EACH
SIDE OF PROPERTY LINES AS INDICATED
BY DASHED LINES EXCEPT AS OTHERWISE
SHOWN.

FOR COMPLETE ENG DATA SEE
ORIGINAL DEDICATION PLAT IN
BOOK 26, PAGE 16 OF RECORDS.