

PART OF THE N.E. 1/4, SEC. 22, T.5N., R.2W., S.L.B. & M.
CARRIAGE PLACE SUBDIVISION NO. 3

LOTS 30-47


IN ROY CITY

SCALE 1" = 50'

TAXING UNIT: 41

N.W. COR OF N.E. 1/4
SEC 22, T.5N., R.2W.

N.E. COR OF SEC 22
T.5N., R.2W., S.L.B. & M.

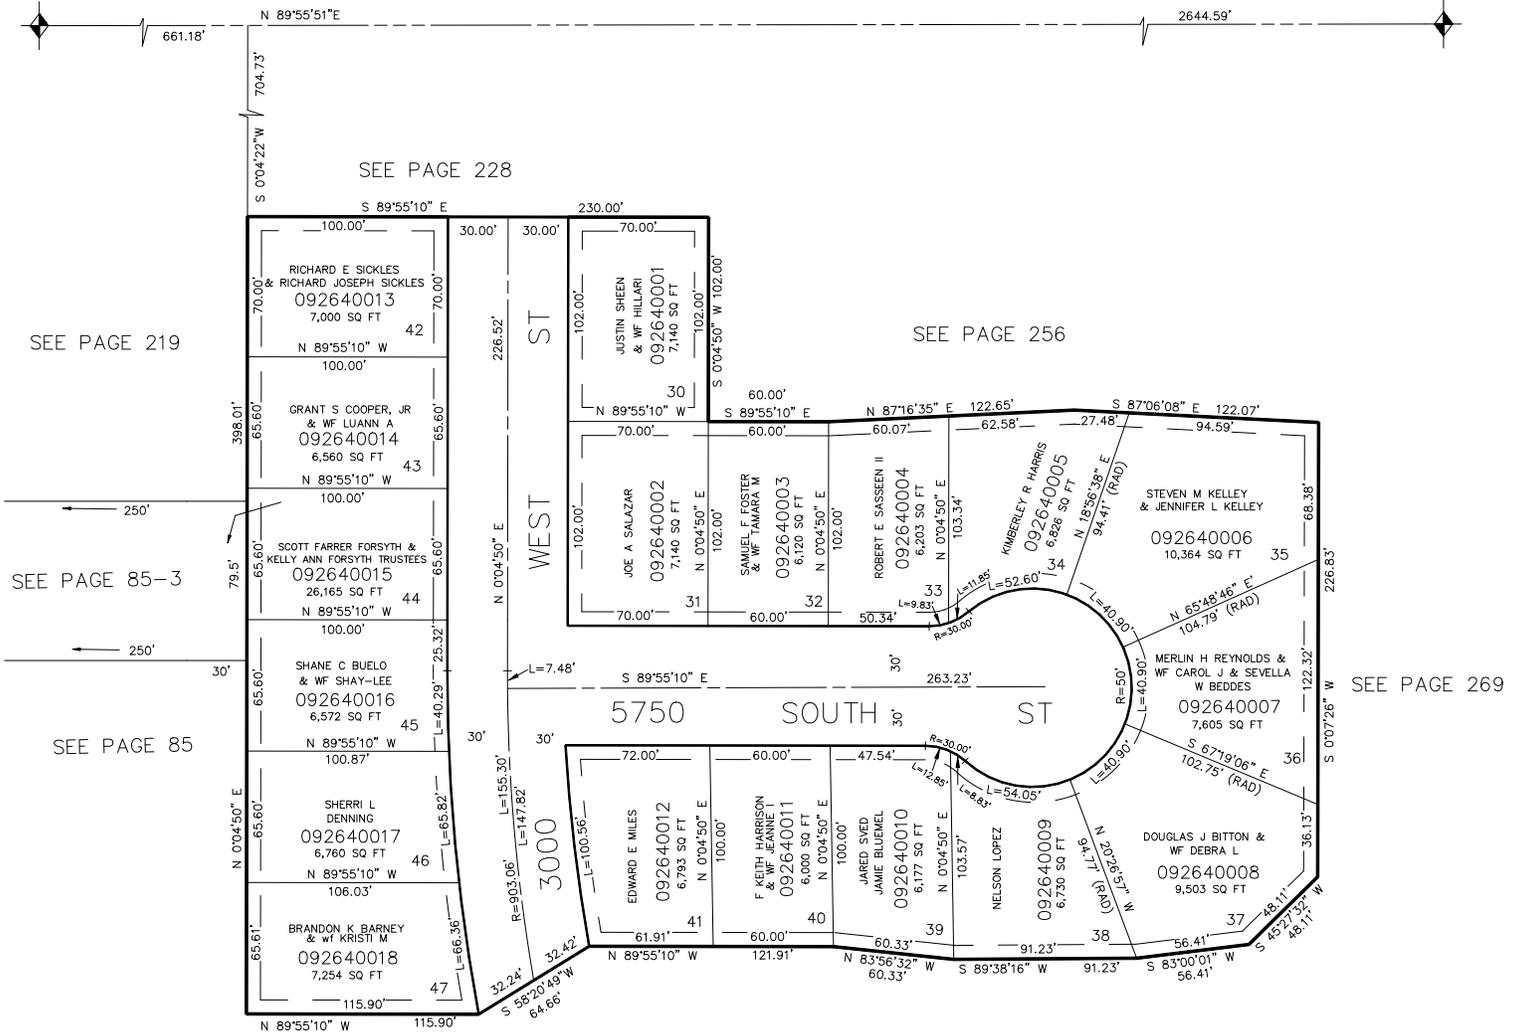

SEE PAGE 269

7' UTILITY & DRAINAGE EASEMENTS EACH SIDE OF PROPERTY LINES AS INDICATED BY DASHED LINES EXCEPT AS OTHERWISE SHOWN.

FOR COMPLETE ENG DATA SEE ORIGINAL DEDICATION PLAT IN BOOK 26, PAGE 16 OF RECORDS.