

PART OF THE N.E. 1/4, SEC. 22, T.5N., R.2W., S.L.B. & M.  
CARRIAGE PLACE SUBDIVISION NO. 3

LOTS 30-47


IN ROY CITY

SCALE 1" = 50'

TAXING UNIT: 41

N.W. COR OF N.E. 1/4  
SEC 22, T.5N., R.2W.

N.E. COR OF SEC 22  
T.5N., R.2W., S.L.B. & M.

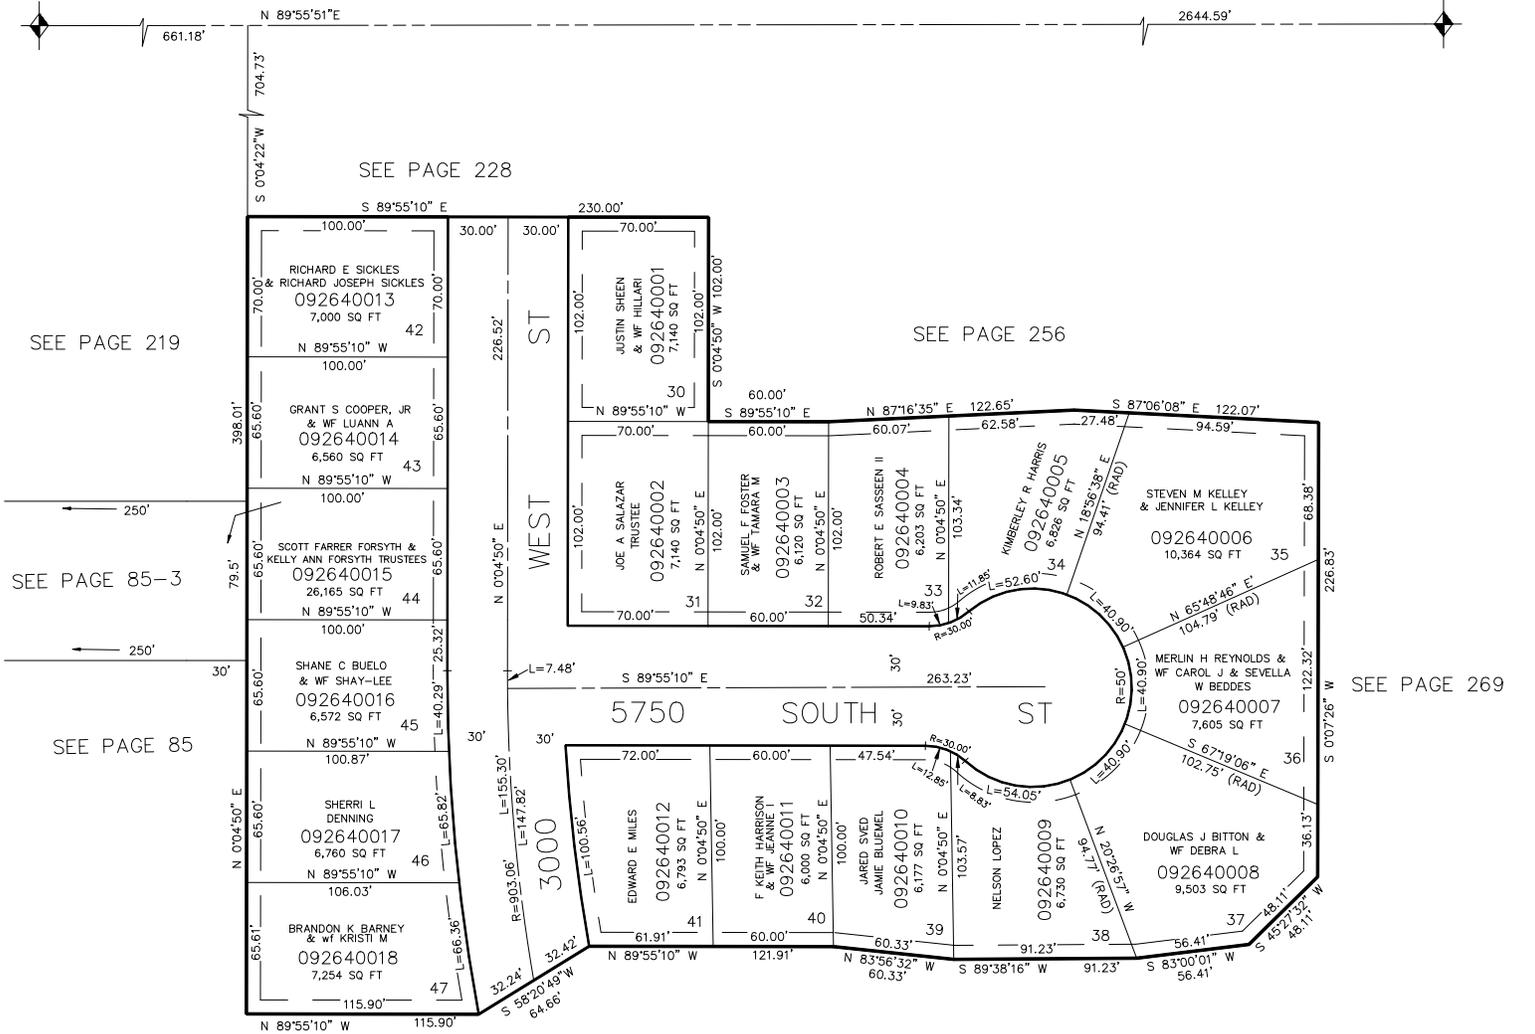

7' UTILITY & DRAINAGE EASEMENTS EACH  
SIDE OF PROPERTY LINES AS INDICATED  
BY DASHED LINES EXCEPT AS OTHERWISE  
SHOWN.

FOR COMPLETE ENG DATA SEE  
ORIGINAL DEDICATION PLAT IN  
BOOK 26, PAGE 16 OF RECORDS.