

PART OF THE N.E. 1/4, SEC. 22, T.5N., R.2W., S.L.B. & M.
CARRIAGE PLACE SUBDIVISION NO. 3

LOTS 30-47


IN ROY CITY

SCALE 1" = 50'

TAXING UNIT: 41

N.W. COR OF N.E. 1/4
 SEC 22, T.5N., R.2W.

N.E. COR OF SEC 22,
 T.5N., R.2W., S.L.B. & M.

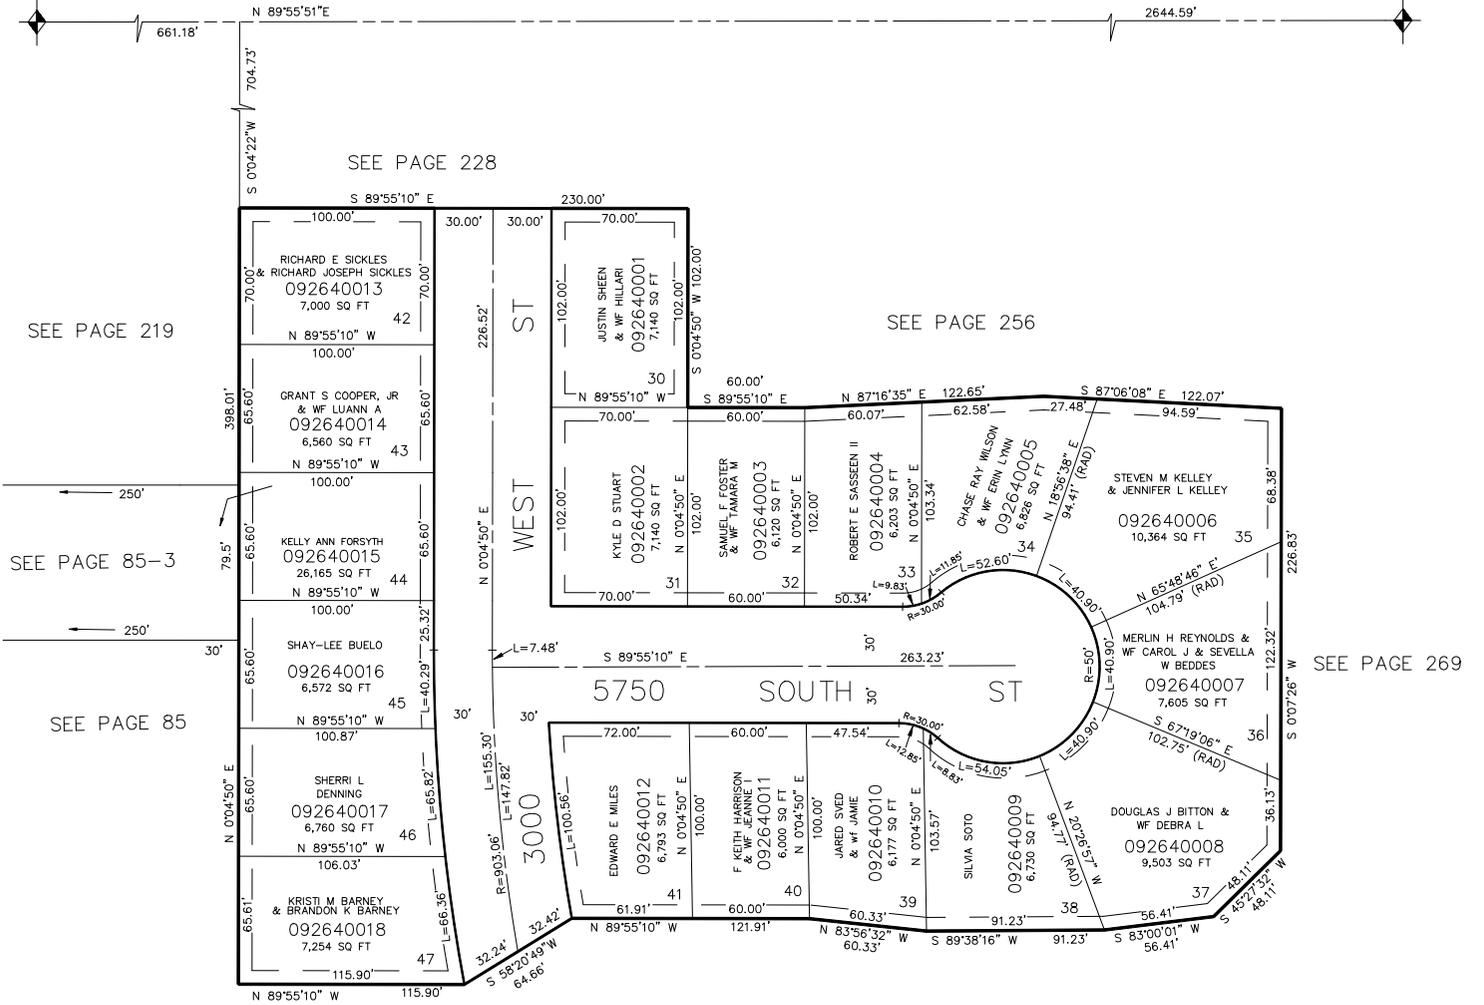

7' UTILITY & DRAINAGE EASEMENTS EACH
 SIDE OF PROPERTY LINES AS INDICATED
 BY DASHED LINES EXCEPT AS OTHERWISE
 SHOWN.

FOR COMPLETE ENG DATA SEE
 ORIGINAL DEDICATION PLAT IN
 BOOK 26, PAGE 16 OF RECORDS.