

PART OF THE N.E. 1/4, SEC. 22, T.5N., R.2W., S.L.B. & M.

CARRIAGE PLACE SUBDIVISION NO. 3

LOTS 30-47


IN ROY CITY

SCALE 1" = 50'

TAXING UNIT: 41

N.W. COR OF N.E. 1/4
SEC 22, T.5N., R.2W.

N.E. COR OF SEC 22
T.5N., R.2W., S.L.B. & M.

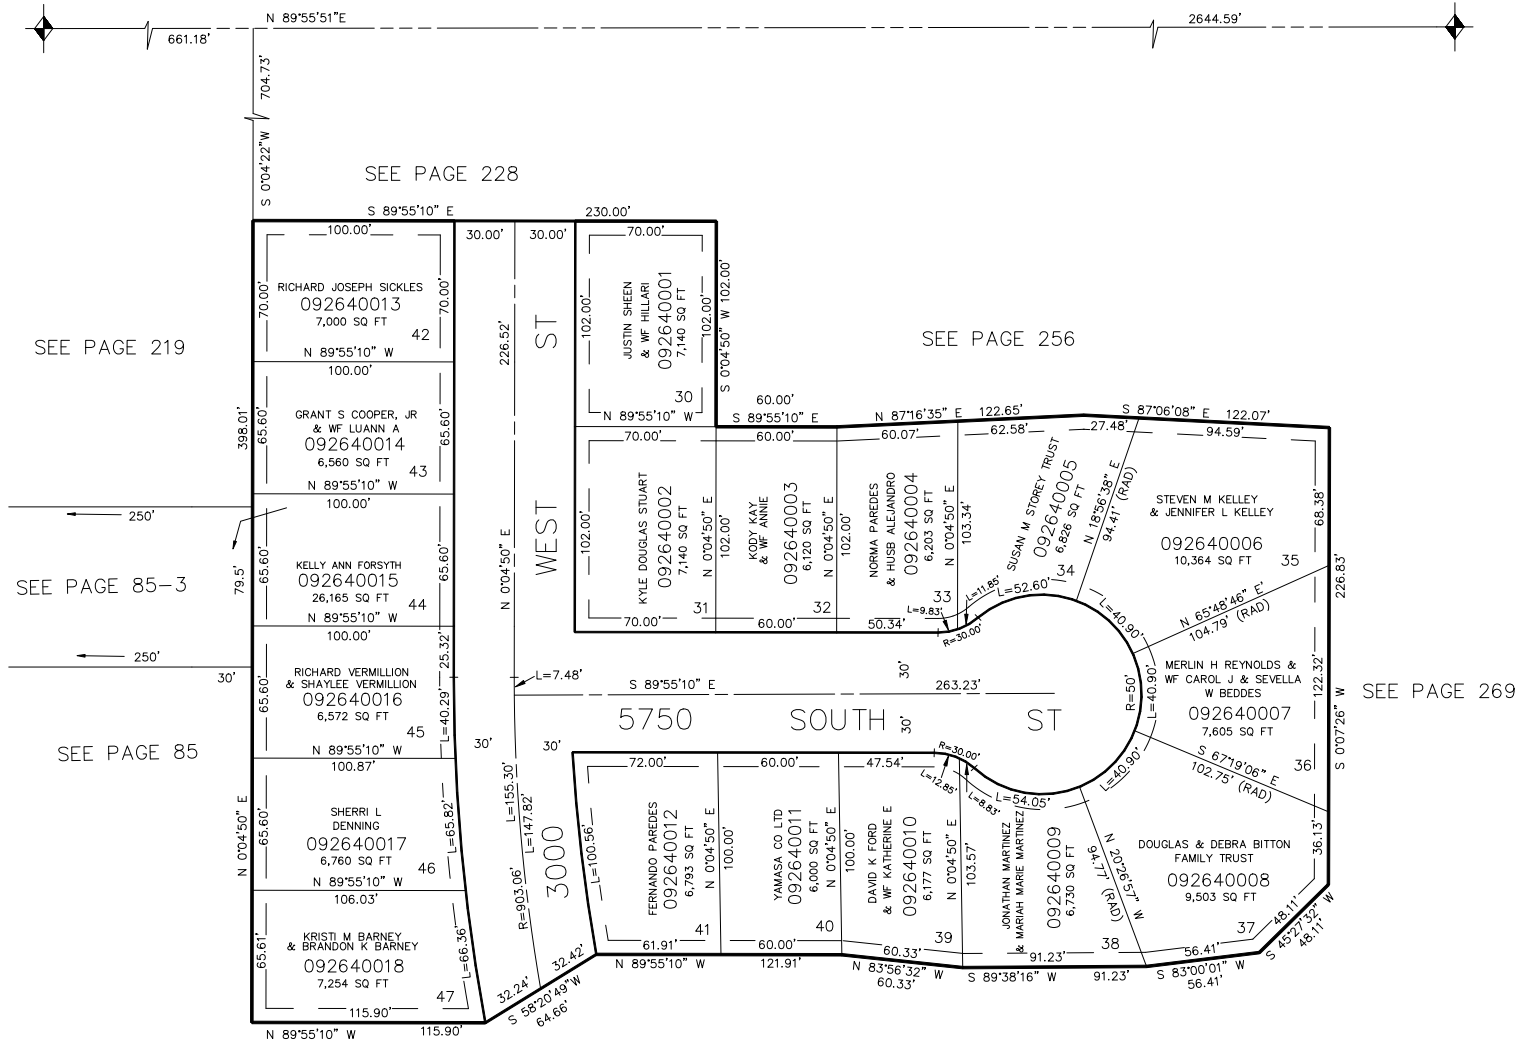

SEE PAGE 269

7' UTILITY & DRAINAGE EASEMENTS EACH
SIDE OF PROPERTY LINES AS INDICATED
BY DASHED LINES EXCEPT AS OTHERWISE
SHOWN.

FOR COMPLETE ENG DATA SEE
ORIGINAL DEDICATION PLAT IN
BOOK 26, PAGE 16 OF RECORDS.