

PART OF THE N.E.1/4 OF SEC. 15, T.5 N., R.2 W., S.L.B. & M.

265

PHEASANT RUN ESTATES NO.1

IN ROY CITY

TAXING UNIT: 41

SCALE: 1" = 50'


PREFIX: 09-265

EXCEPT WHERE OTHERWISE SHOWN
ALL LOTS OWNED BY:
DAVIS COUNTRYWIDE HOMES, INC.

SEE PAGE 67

NOTE: 7' UTILITY AND DRAINAGE EASEMENTS
EACH SIDE OF PROPERTY LINE AS
INDICATED BY DASHED LINES, EXCEPT
AS OTHERWISE SHOWN

FOR COMPLETE ENG. DATA SEE ORIG.
DED. PLAT IN BOOK 26, PAGE 38

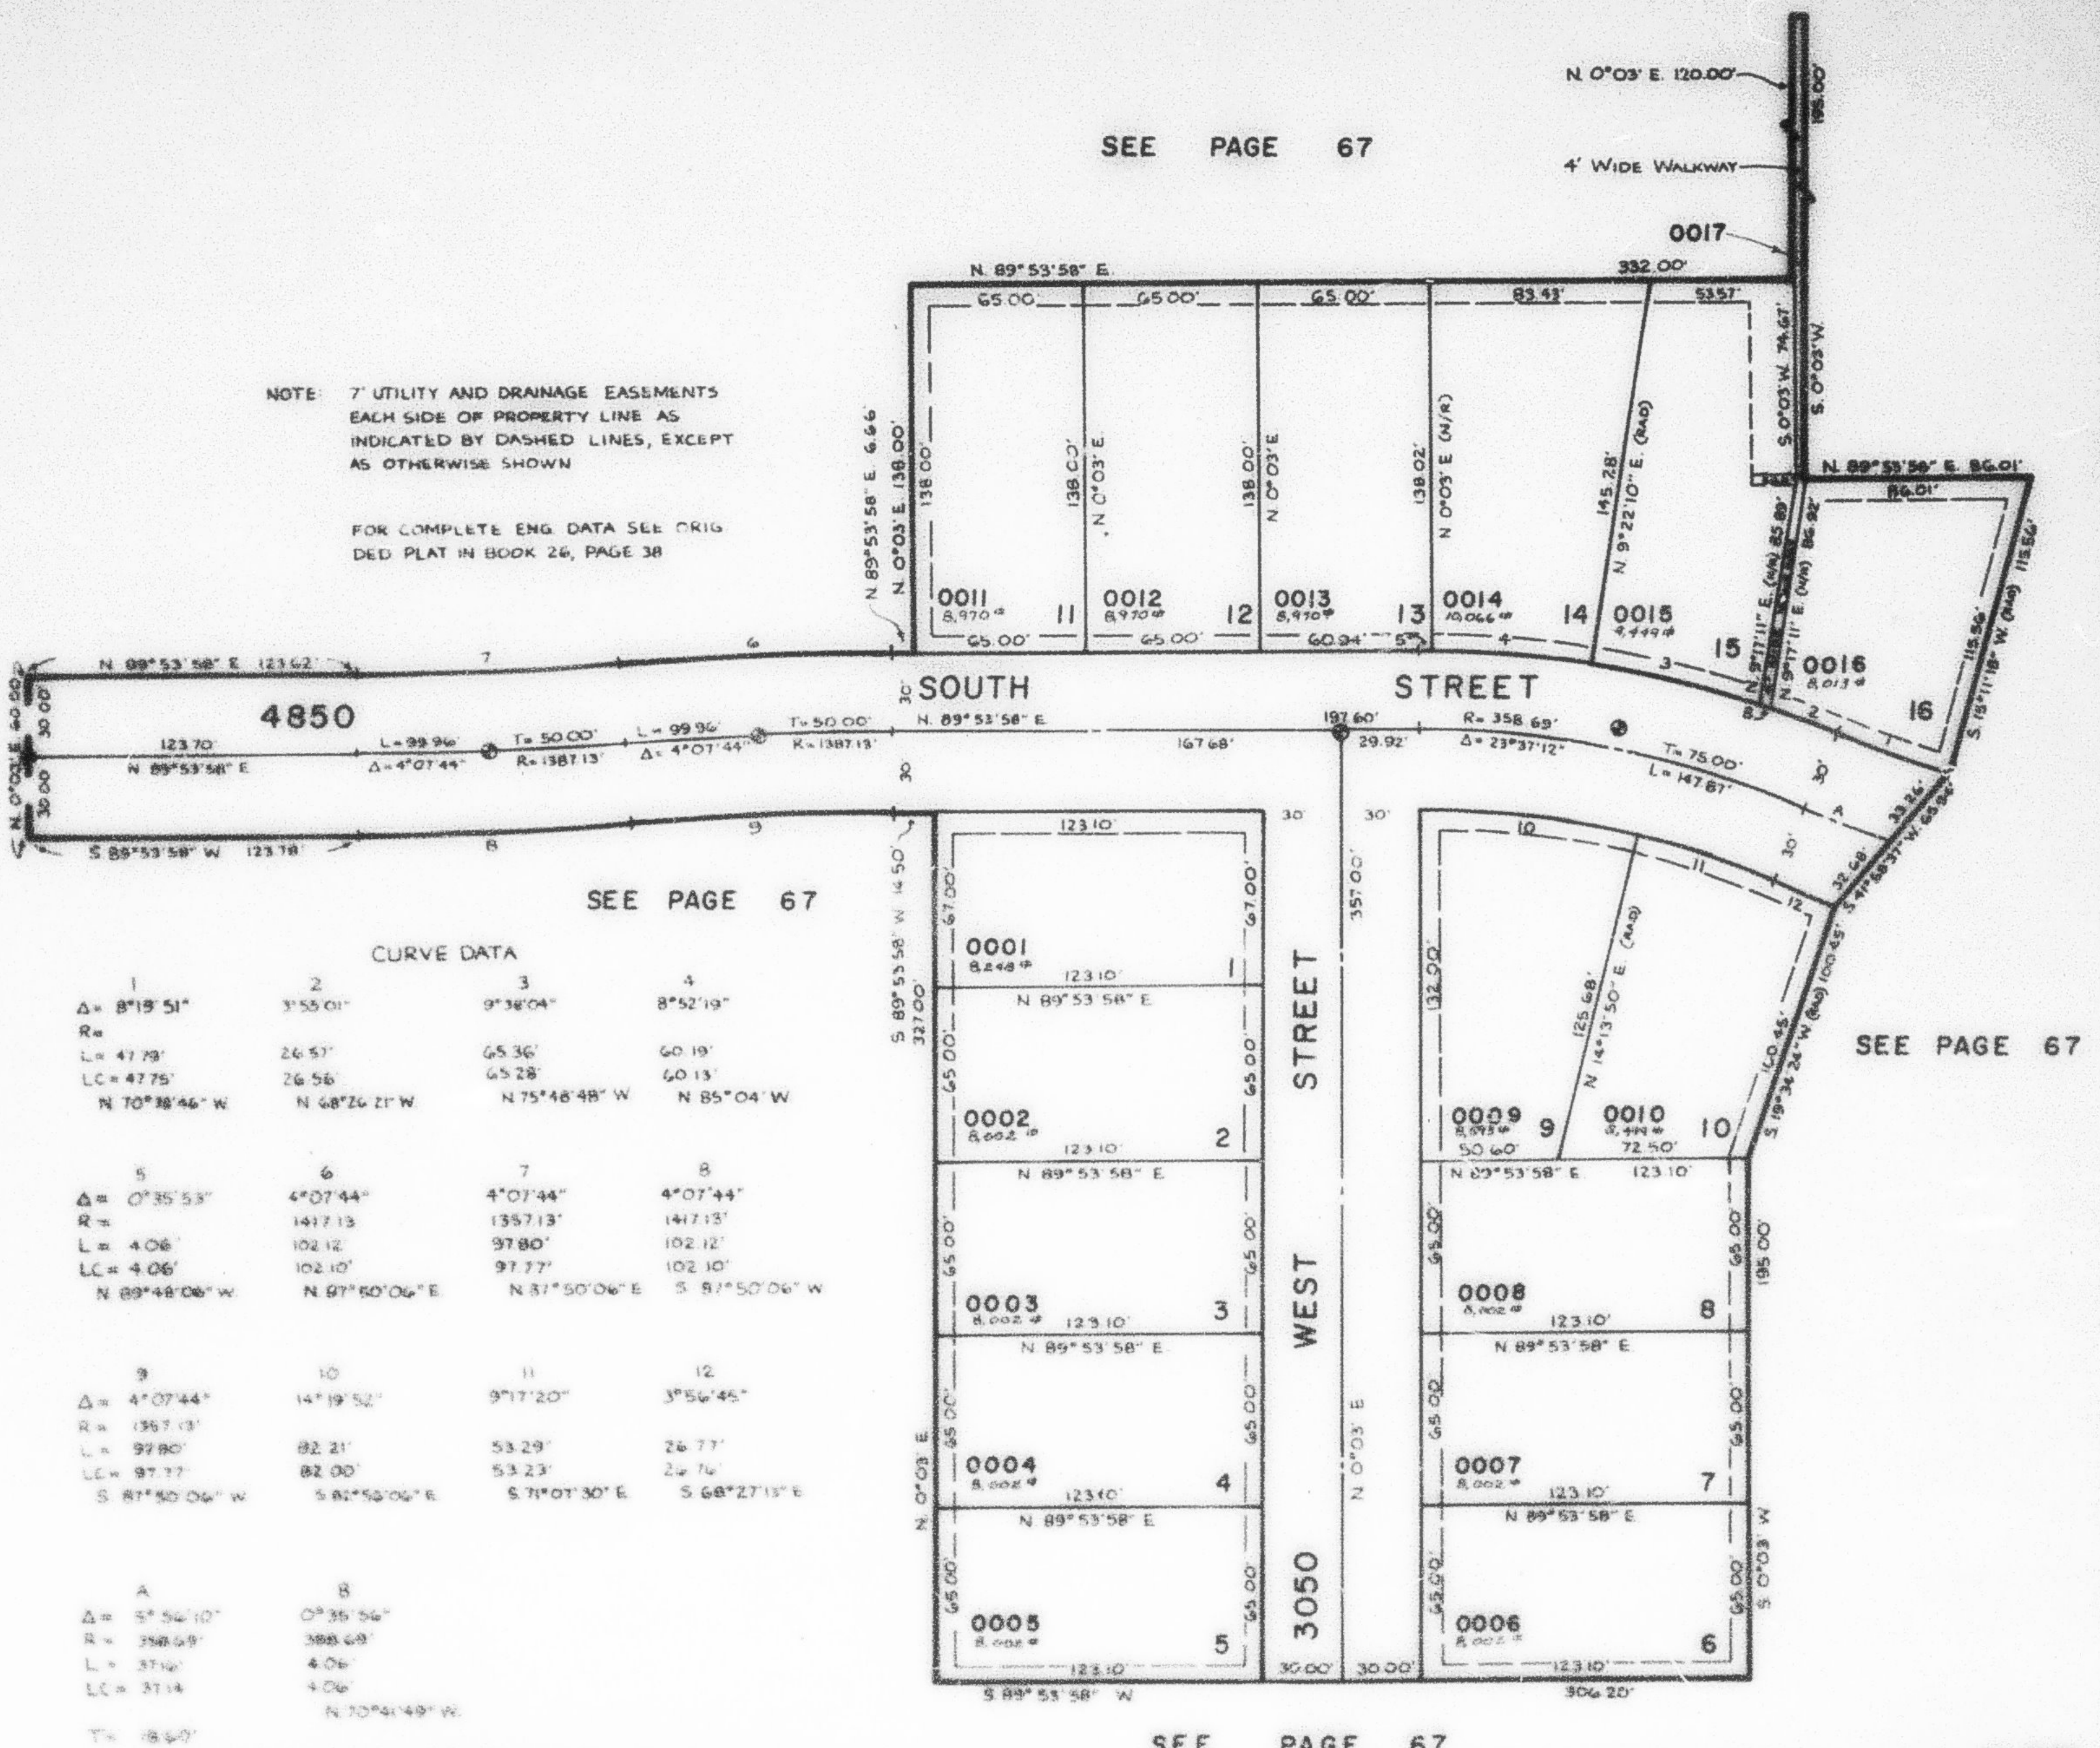

SEE PAGE 67

SEE PAGE 67

SEE PAGE 67

J.L.B-84