

PART OF THE NE 1/4 OF SEC. 15, T.5N., R.2W., S.L.B. & M.
PHEASANT RUN ESTATES NO. 1

265

TAXING UNIT: 41


IN ROY CITY

SCALE 1" TO 50'

SEE PAGE 67

PHEASANT RUN
ESTATES NO. 5

SEE PG. 581

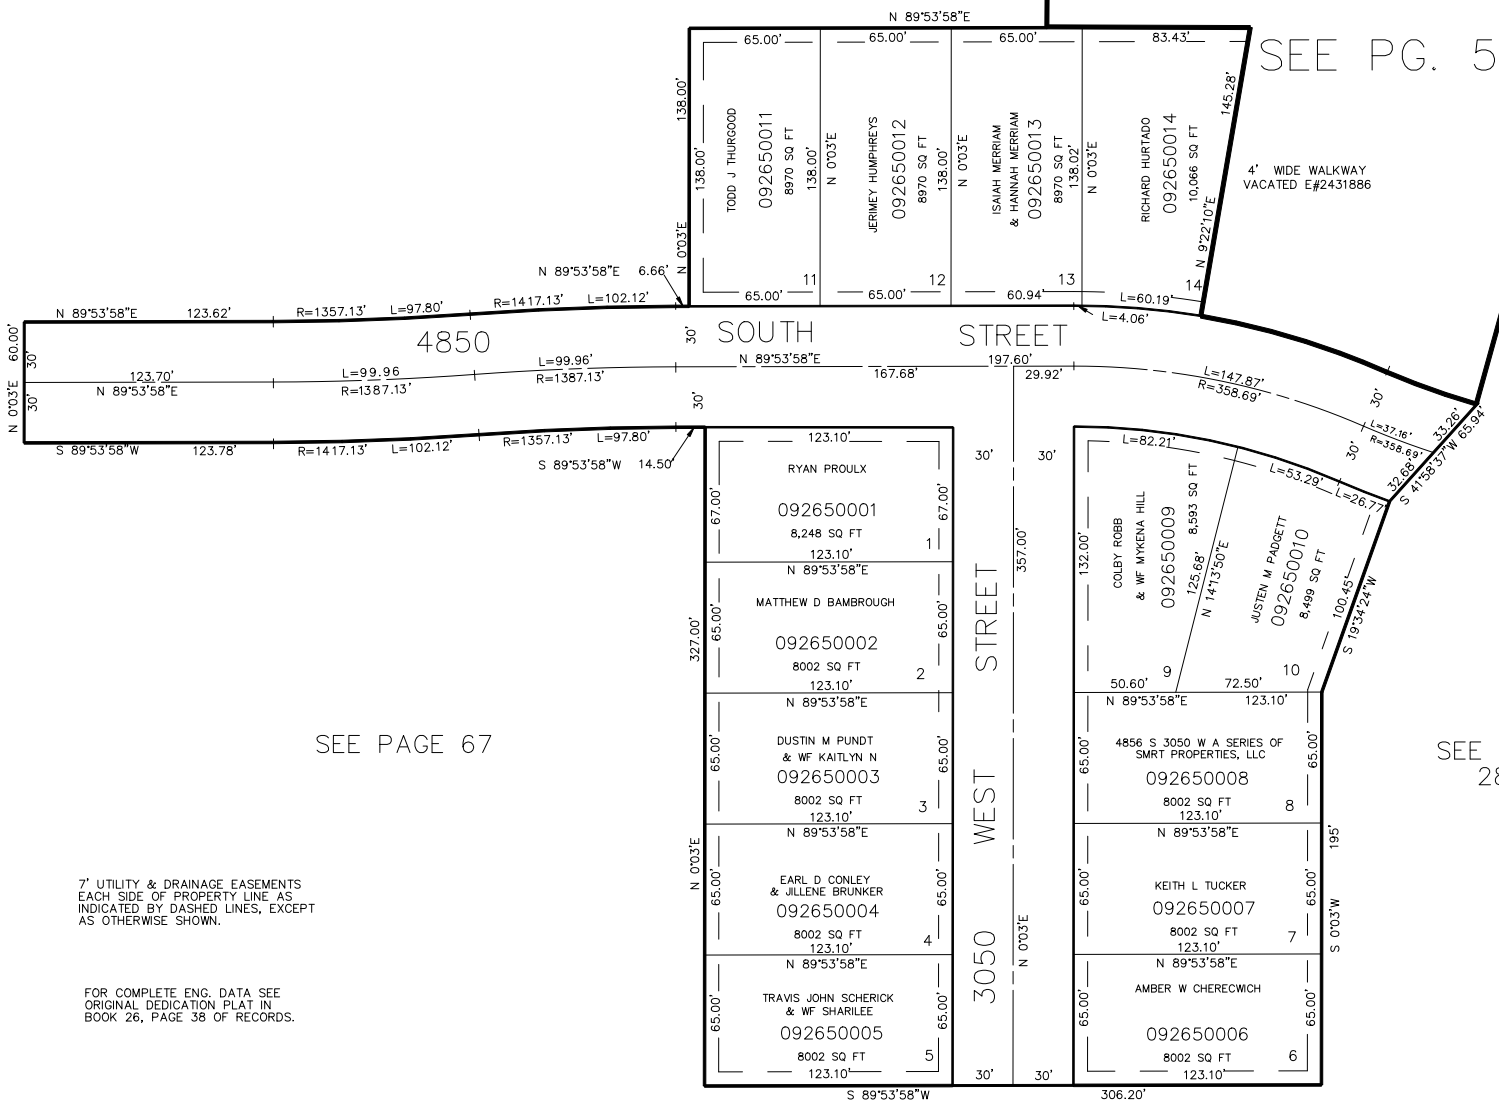

SEE PAGE 67

SEE PAGE 283

7' UTILITY & DRAINAGE EASEMENTS
EACH SIDE OF PROPERTY LINE AS
INDICATED BY DASHED LINES, EXCEPT
AS OTHERWISE SHOWN.

FOR COMPLETE ENG. DATA SEE
ORIGINAL DEDICATION PLAT IN
BOOK 26, PAGE 38 OF RECORDS.

SEE PAGE 67