

PART OF N.W. 1/4 OF SEC. 16, T. 5 N., R. 2 W., S.L.B. & M.
STONEBROOK ESTATES SUBDIVISION NO. 2

266

TAXING UNIT: 109

LOTS 11 - 31

PREFIX: 09 - 266

IN ROY CITY

SCALE 1" = 50'

EXCEPT WHERE OTHERWISE SHOWN
 ALL LOTS OWNED BY
 I.F.C.D. CORPORATION


SEE BELOW AT RIGHT

NOTE: 7" UTILITY AND DRAINAGE easements
 EACH SIDE OF PROPERTY LINE AS
 INDICATED BY DASHED LINES, UNLESS
 OTHERWISE SHOWN

FOR COMPLETE ENG. DATA SEE
 DRG. DED. PLAT BOOK 26, PAGE 36

SEE PAGE 72-2


SEE
 PAGE
 72-2

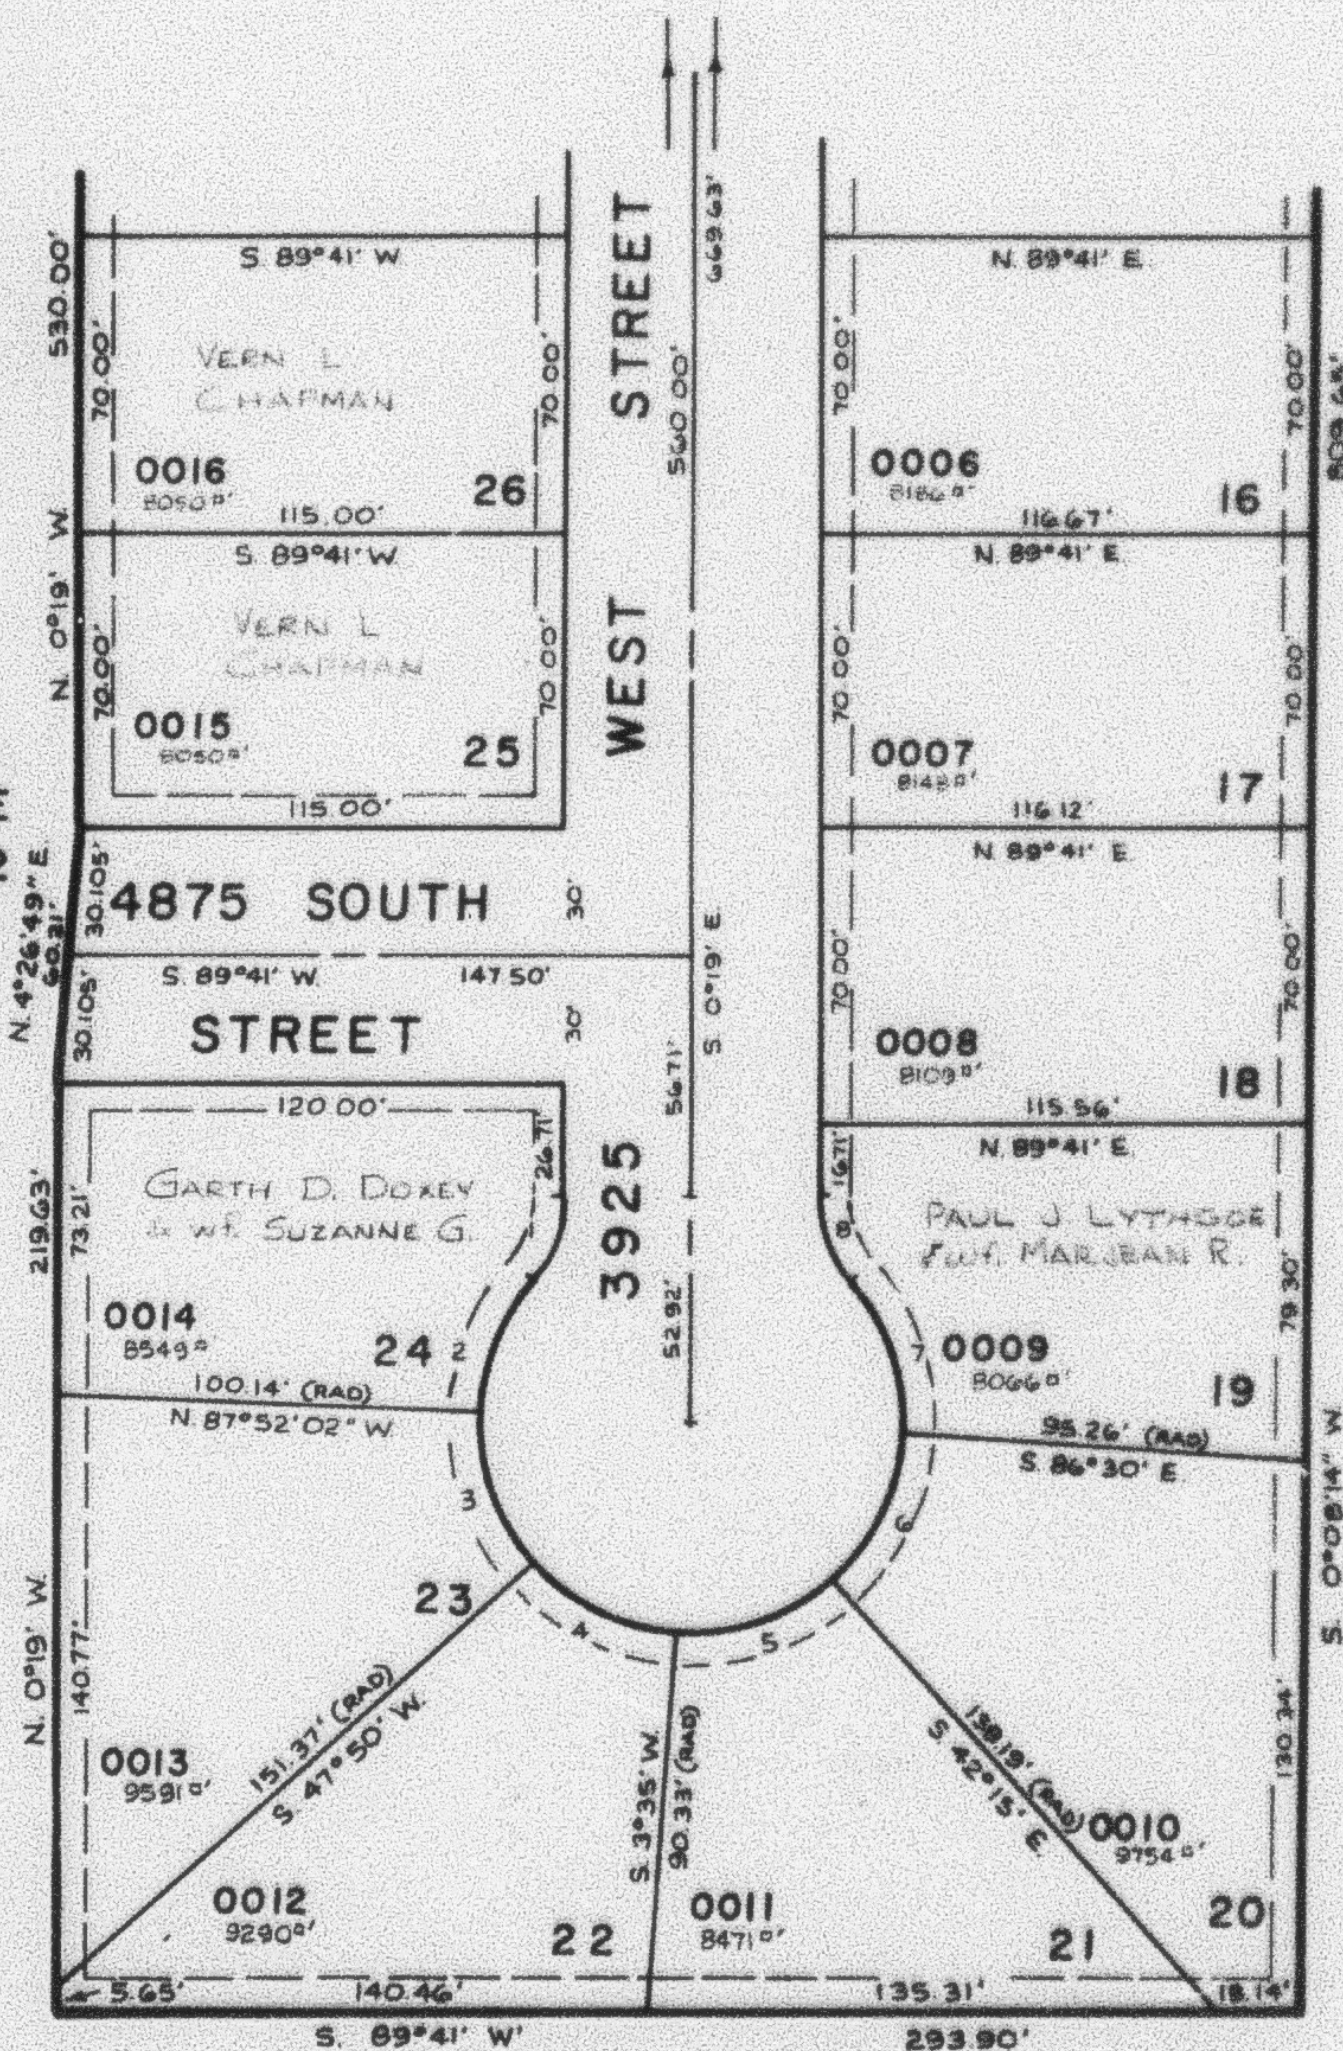

SEE PAGE 72-2

CURVE DATA	
1	R = 30.00' Δ = 41°24'35" L = 21.68' LC = 21.21' S 20°23'17" W
2	R = 50.00' Δ = 38°57'37" L = 34.00' LC = 33.35' S 21°36'46" W
3	R = 50.00' Δ = 44°17'58" L = 38.66' LC = 37.70' S 20°01'01" E
4	R = 50.00' Δ = 44°15' L = 38.62' LC = 37.66' S 61°17'30" E
5	R = 50.00' Δ = 45°50' L = 40.00' LC = 38.94' N 70°40' E
6	R = 50.00' Δ = 44°15' L = 38.62' LC = 37.66' N 25°37'30" E
7	R = 50.00' Δ = 45°13'28" L = 39.47' LC = 38.48' N 19°06'47" W
8	R = 30.00' Δ = 41°24'35" L = 21.68' LC = 21.21' N 21°01'17" W

SEE
 PAGE
 72-1

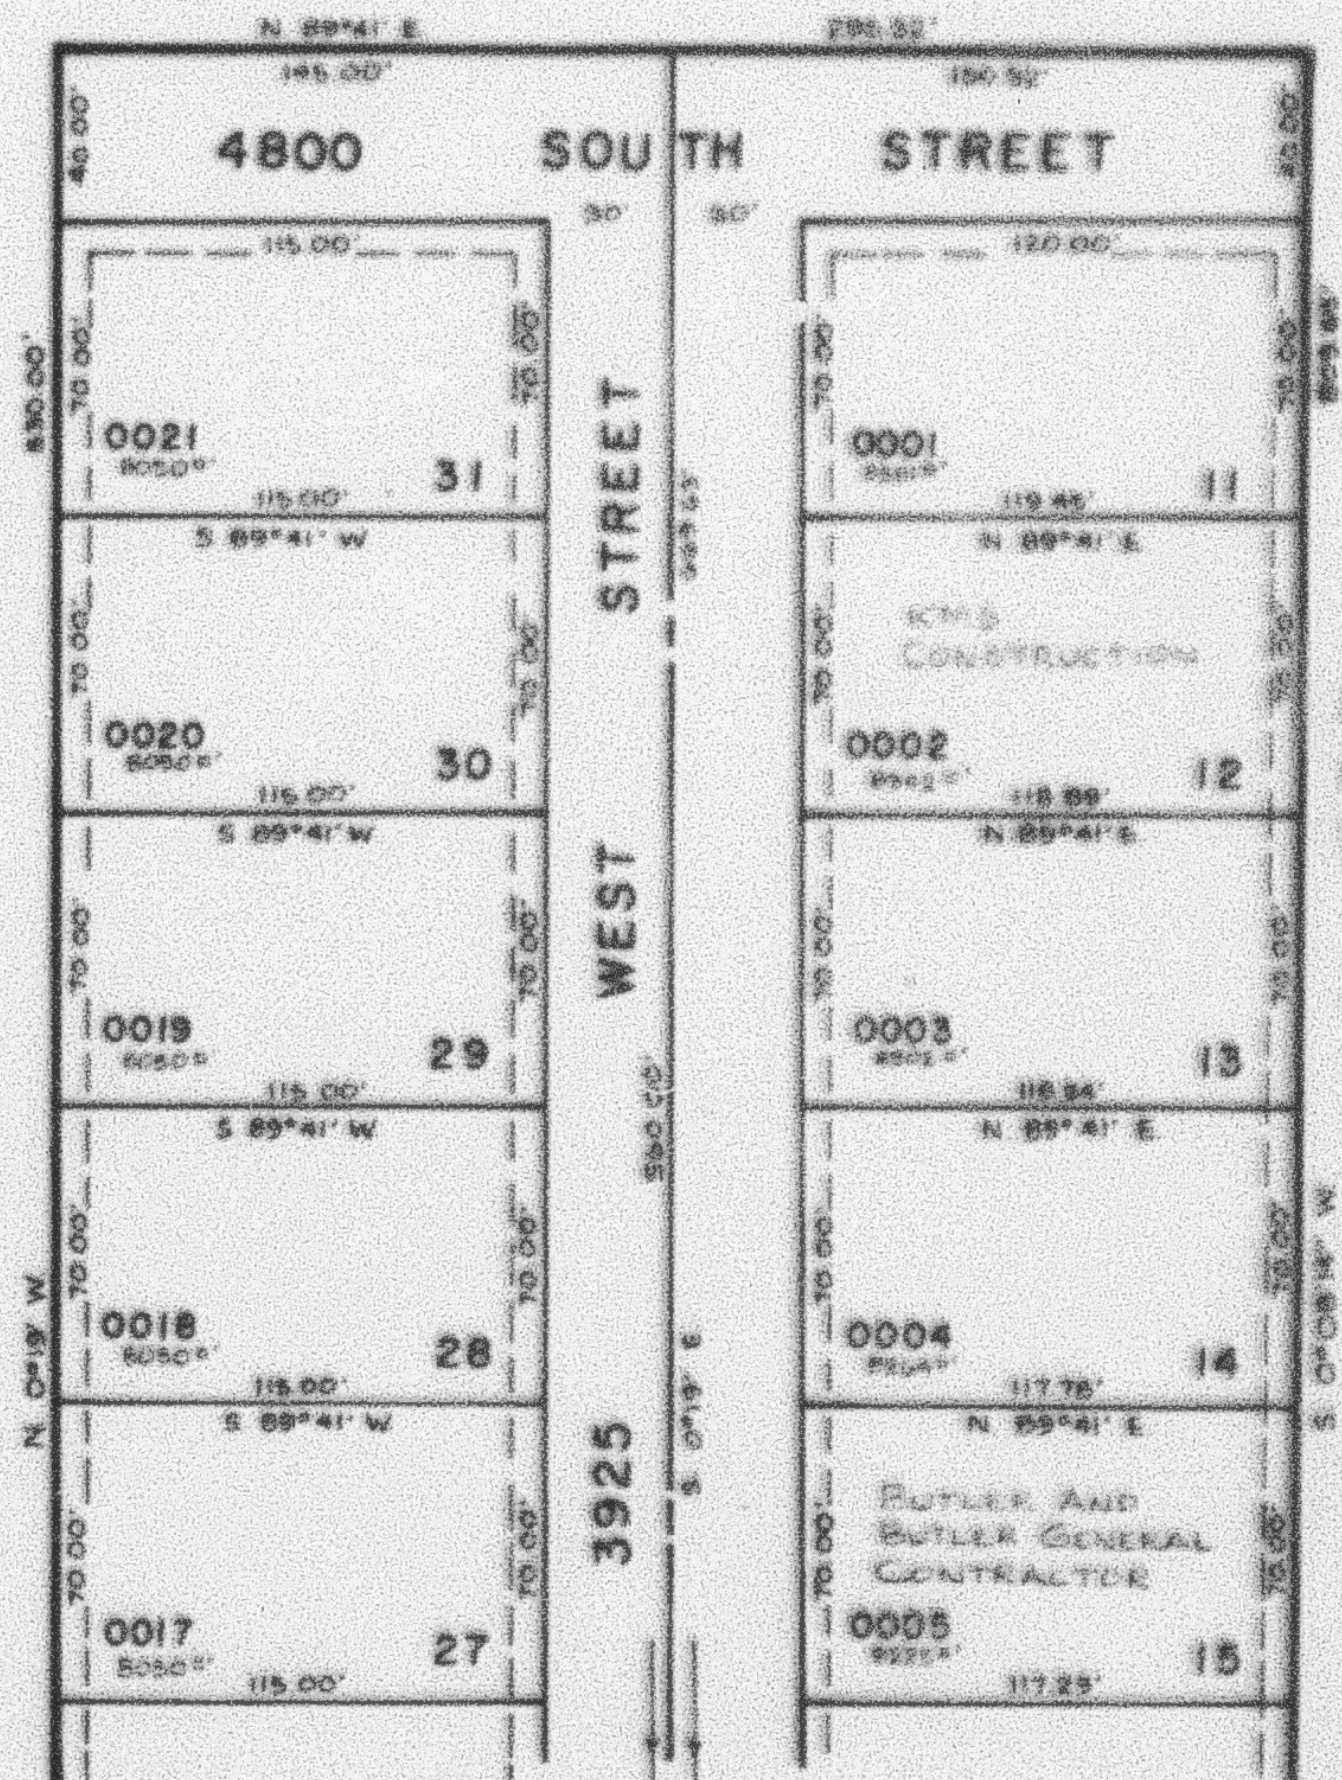

SEE ABOVE AT LEFT