

PART OF N.W. 1/4 OF SEC. 16, T. 5 N., R. 2 W., S.L.B. & M.
STONEBROOK ESTATES SUBDIVISION NO. 2

266

TAXING UNIT 40

LOTS 11 - 31

PREFIX 09-266

IN ROY CITY

SCALE 1" = 50'


EXCEPT WHERE OTHERWISE SHOWN
 ALL LOTS OWNED BY
 T.T.C. CORPORATION

SEE BELOW AT RIGHT

NOTE: UTILITY AND DRAINAGE EASEMENTS
 EACH SIDE OF PROPERTY LINE AS
 INDICATED BY DASHED LINES, UNLESS
 OTHERWISE SHOWN


FOR COMPLETE SET OF THIS SET
 SEE DED. PLAT BOOK 26, PAGE 26

SEE PAGE 72-2

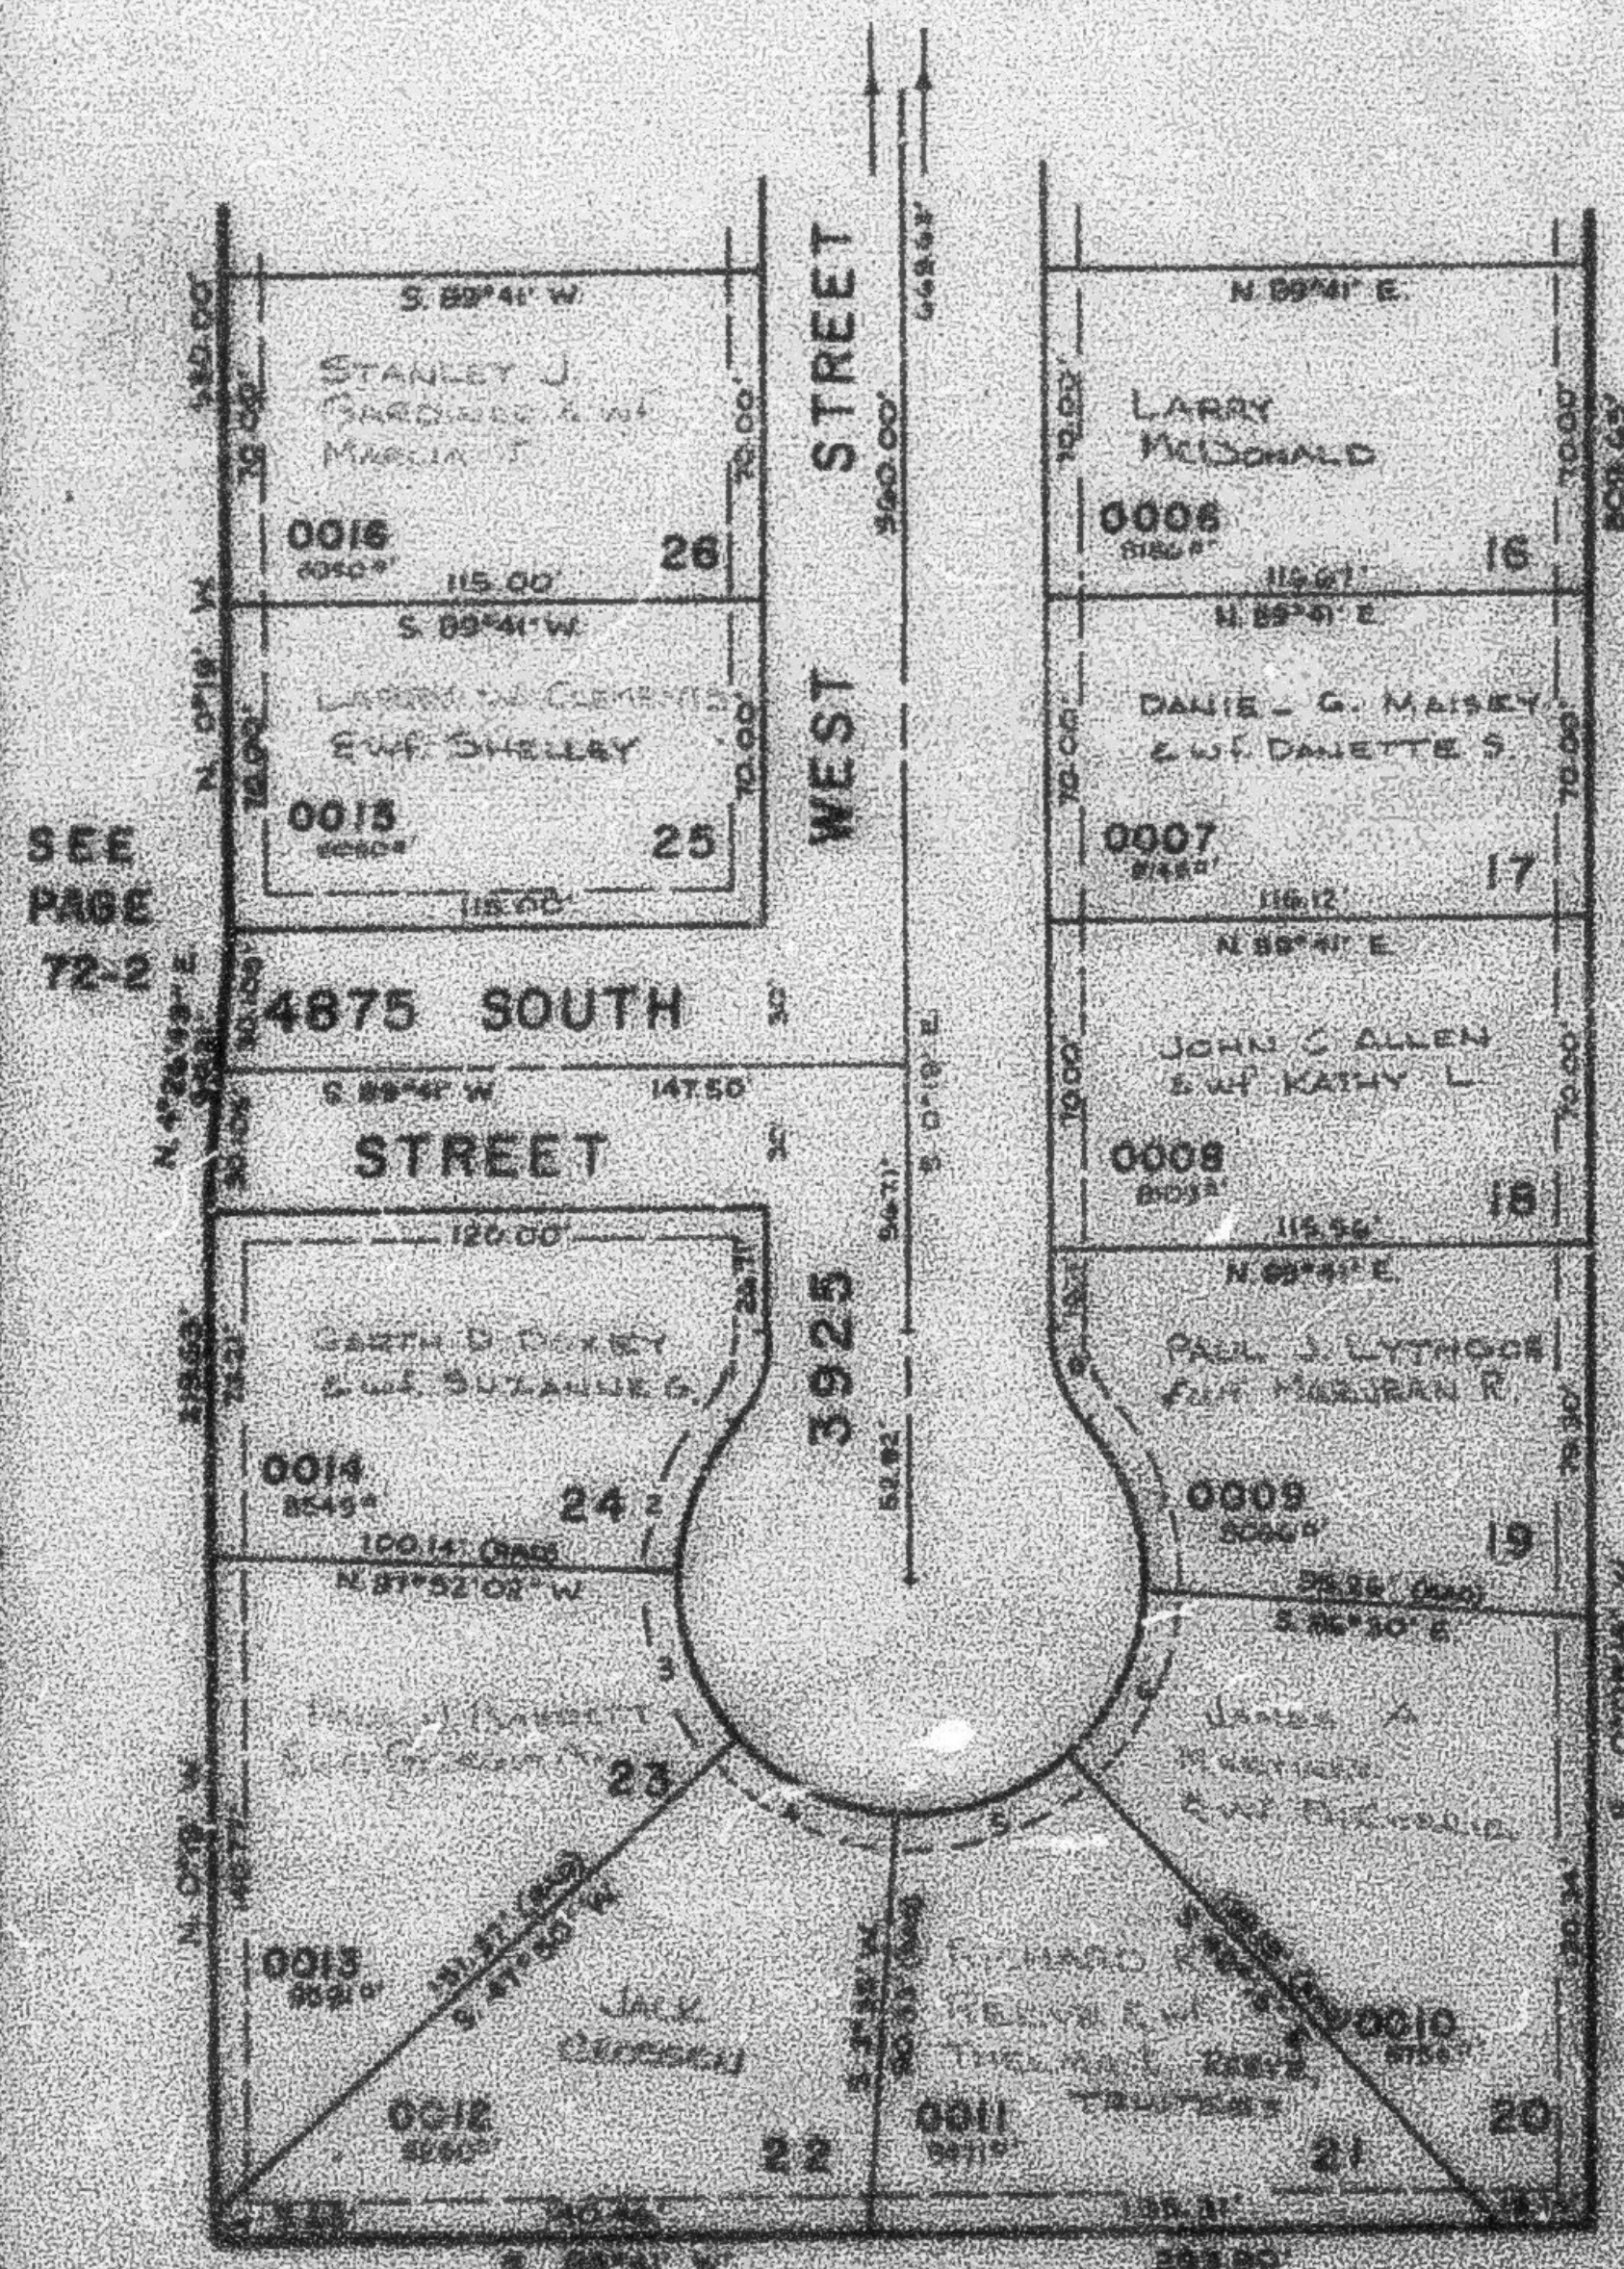

CURVE DATA

1	R = 30.00
	Δ = 41°24'35"
	L = 21.68'
	LC = 21.21'
	S. 30°25'17" W.
2	R = 50.00'
	Δ = 38°57'37"
	L = 34.00'
	LC = 33.35'
	S. 21°30'46" W.
3	R = 50.00'
	Δ = 44°17'58"
	L = 35.66'
	LC = 37.70'
	S. 20°01'01" E.
4	R = 50.00'
	Δ = 44°15'
	L = 35.62'
	LC = 37.66'
	S. 67°11'30" E.
5	R = 50.00'
	Δ = 45°18'
	L = 40.00'
	LC = 38.94'
	N. 70°40' E.
6	R = 50.00'
	Δ = 45°18'
	L = 35.62'
	LC = 37.66'
	N. 28°31'30" E.
7	R = 30.00'
	Δ = 45°12'35"
	L = 25.47'
	LC = 24.85'
	N. 19°06'41" W.
8	R = 30.00'
	Δ = 45°12'35"
	L = 25.47'
	LC = 24.85'
	N. 19°06'41" W.

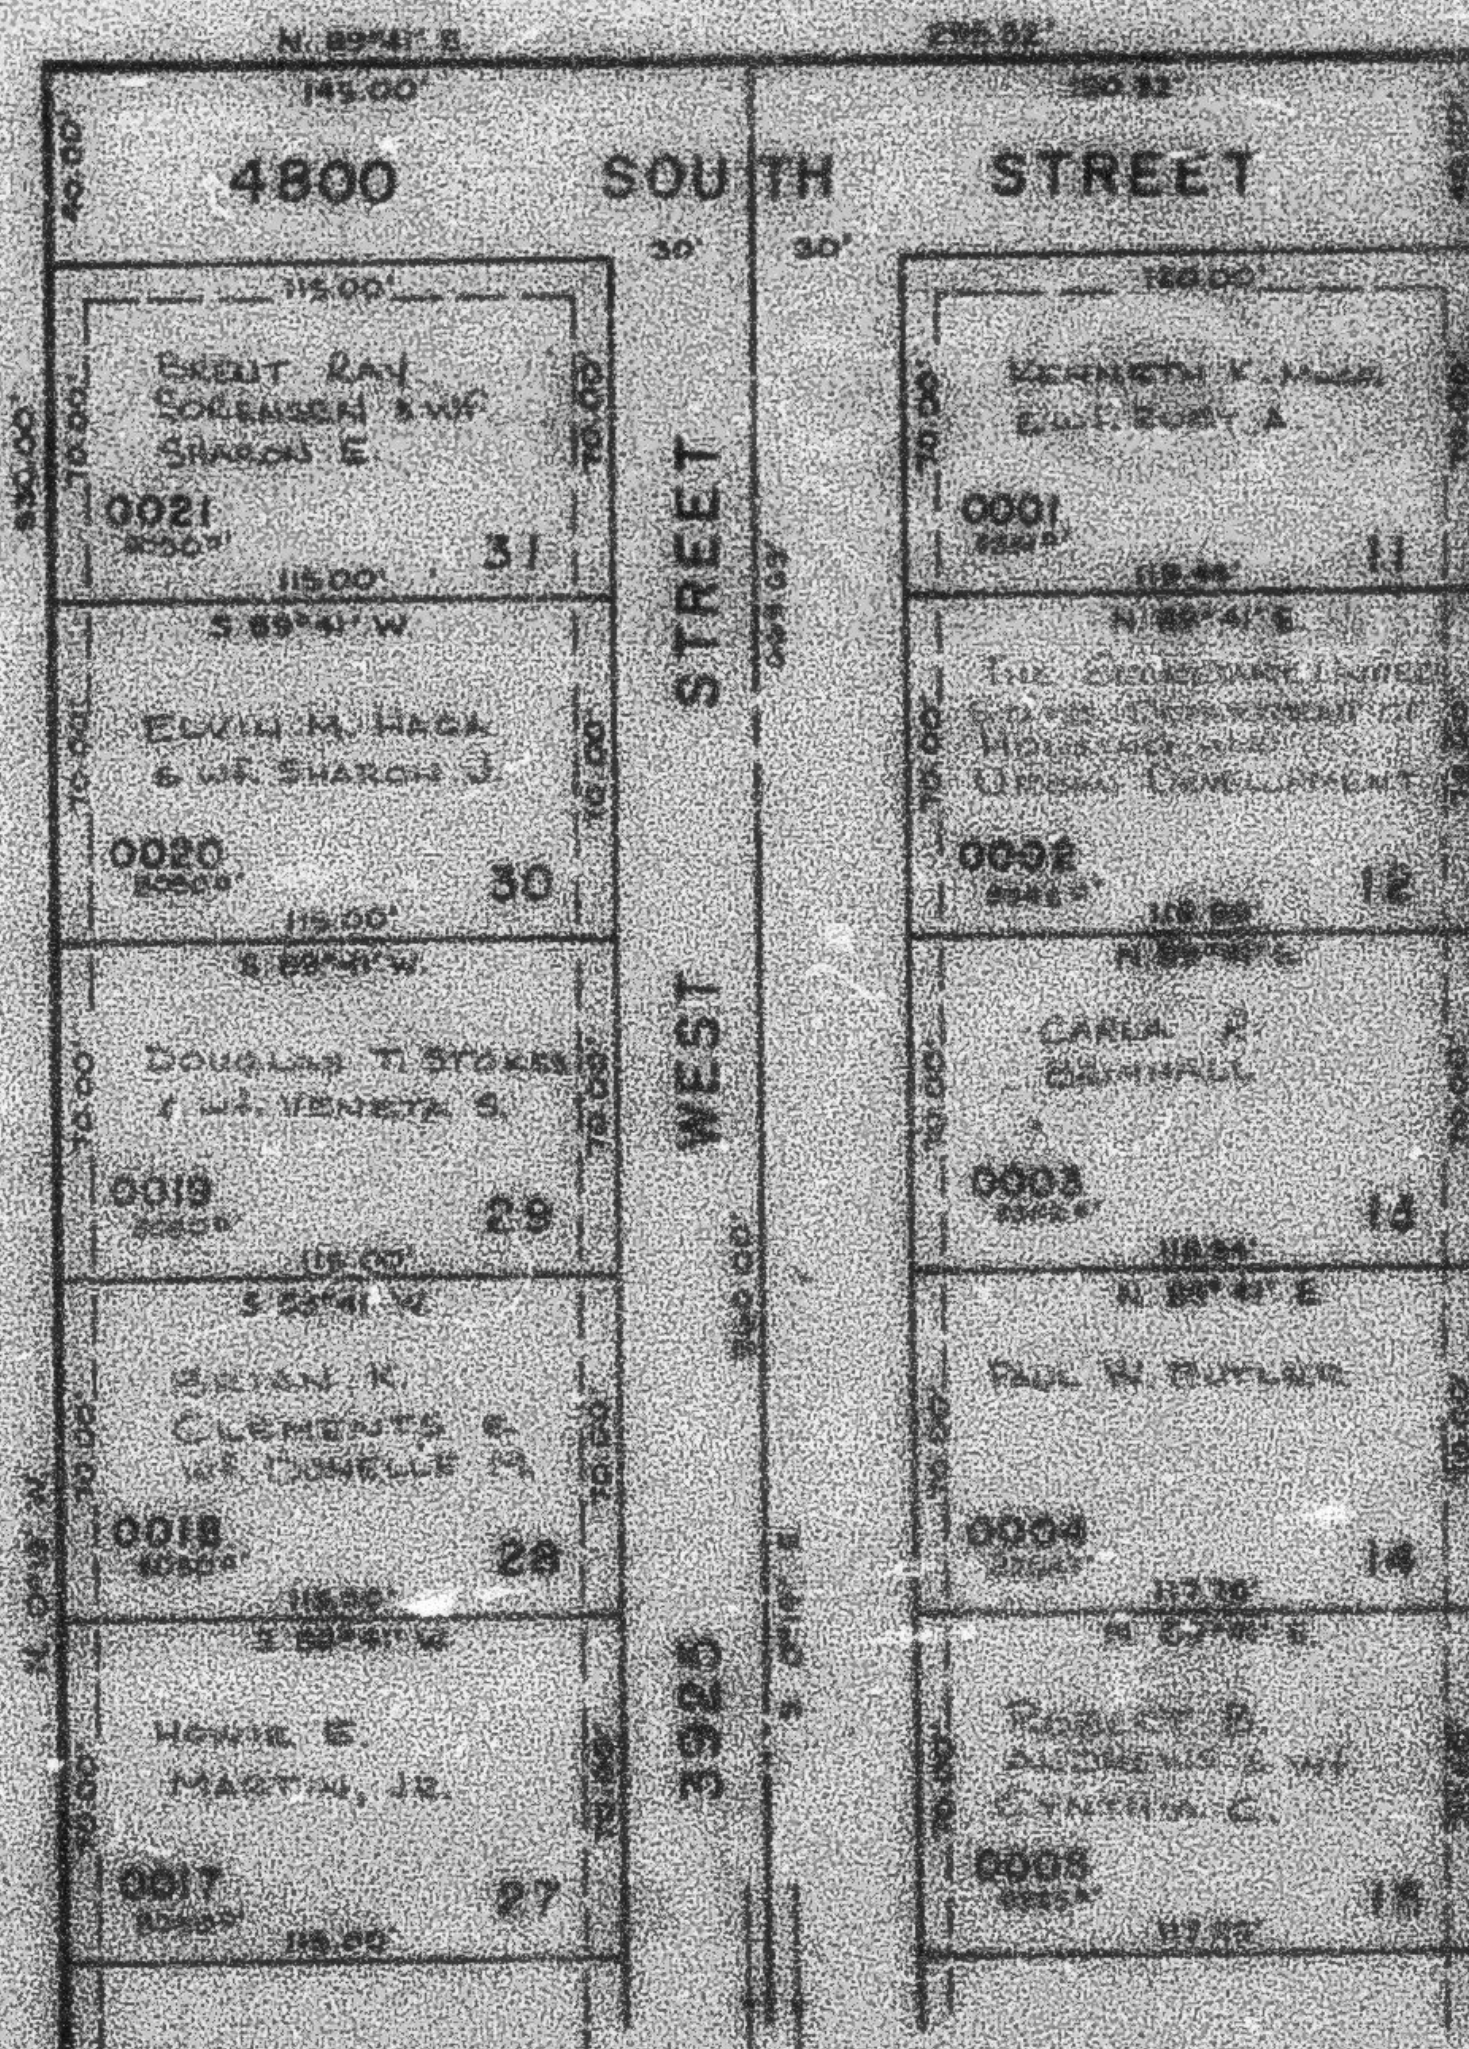

SEE ABOVE AT LEFT

SEE PAGE 72-2

SEE
 PAGE
 72-1