

PART OF N.W. 1/4 OF SEC. 16, T5N, R2W, S1 & 2 M.

COUNTRY PARK

PHASE NO. 1

LOTS 13-27

IN ROY CITY

SCALE 1"=50'

TAXING UNIT: 100


PREM: 00-200

FOR MORE INFORMATION SEE
ALL LOTS ARE SHOWN ON
SHR - PLAT 1-10

SEE PAGE 72-2

SEE PAGE
267

SEE PAGE
72-2

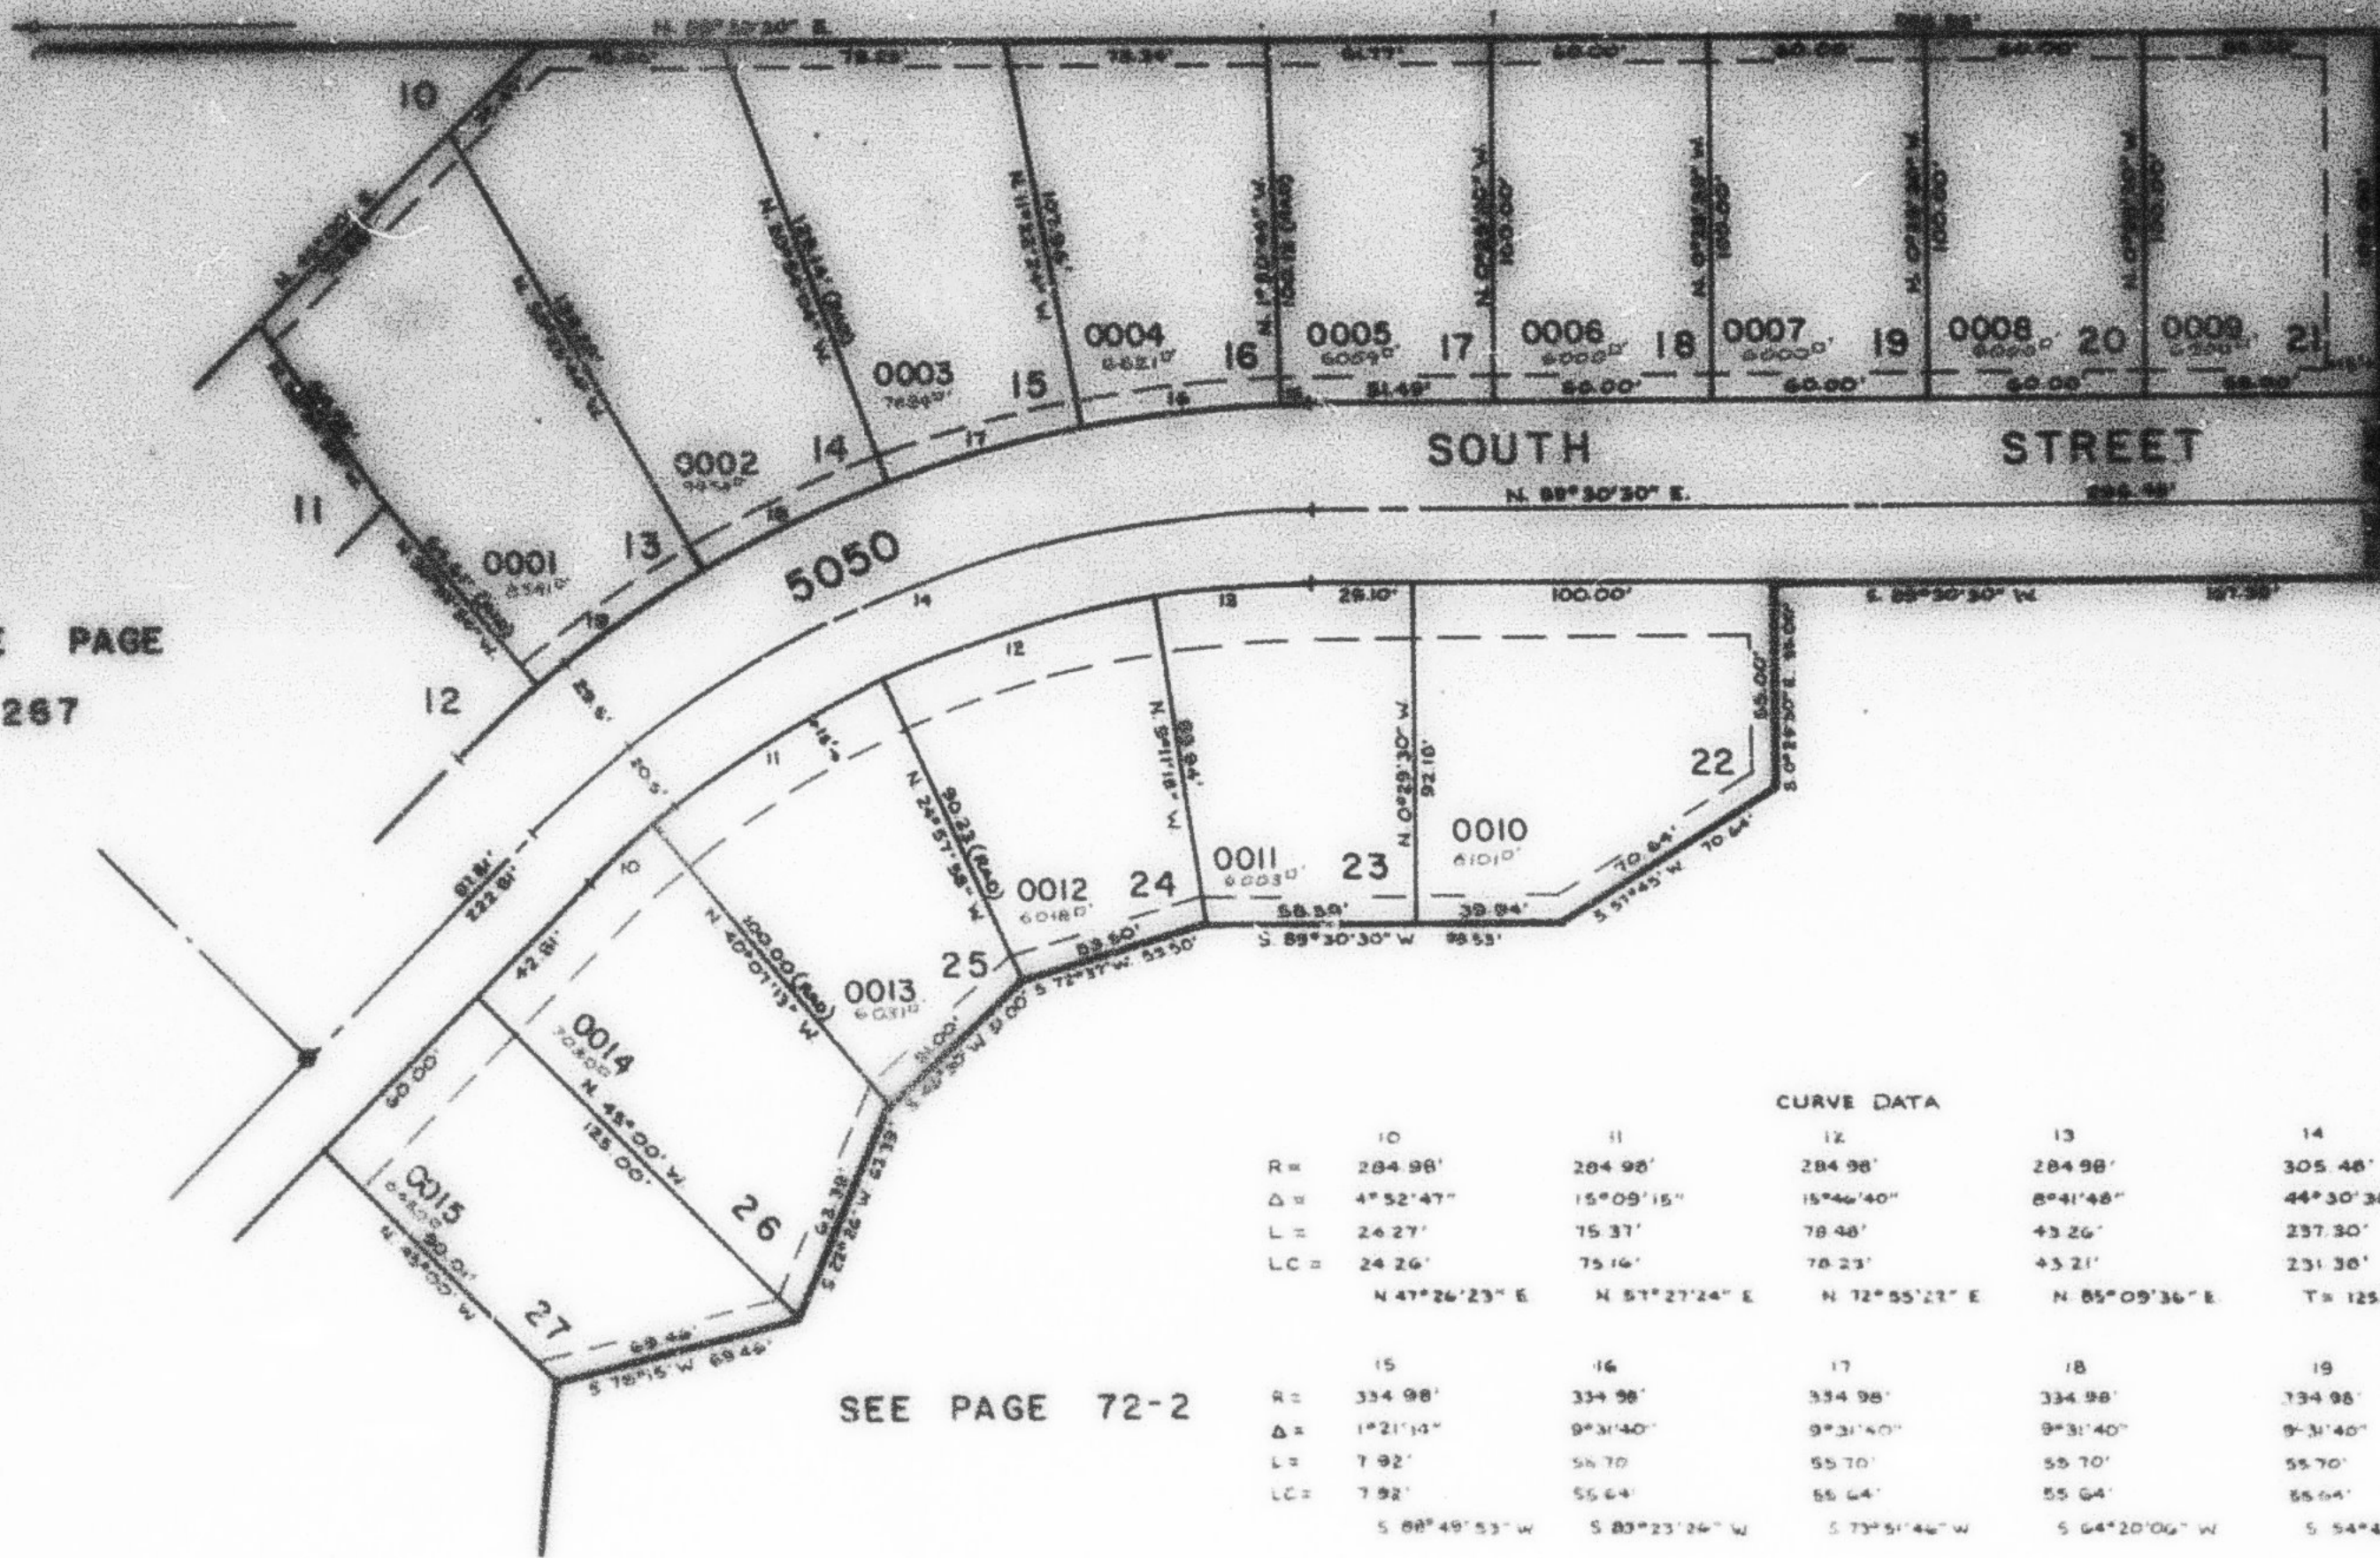

SEE PAGE 72-2

NOTE: 7' UTILITY AND DRAINAGE EASEMENTS EACH SIDE OF PROPERTY LINE AS INDICATED BY DASHED LINES, EXCEPT AS OTHERWISE SHOWN.

FOR COMPLETE ENG DATA SEE ORIGINATED PLAT IN BOOK 26, PAGE 57