

PART OF N.W. 1/4 OF SEC. 16, T.5N, R.2W, S.L.B. & M.

268

COUNTRY PARK

PHASE NO. 1

LOTS 13-27

IN ROY CITY

SCALE 1"=50'

TAXING UNIT: 109


PREFIX: 09-268

EXCEPT WHERE OTHERWISE SHOWN,
ALL LOTS ARE OWNED BY
ZOOK & MATHEW & CO

SEE PAGE 72-2

SEE PAGE
72-2

SEE PAGE
267

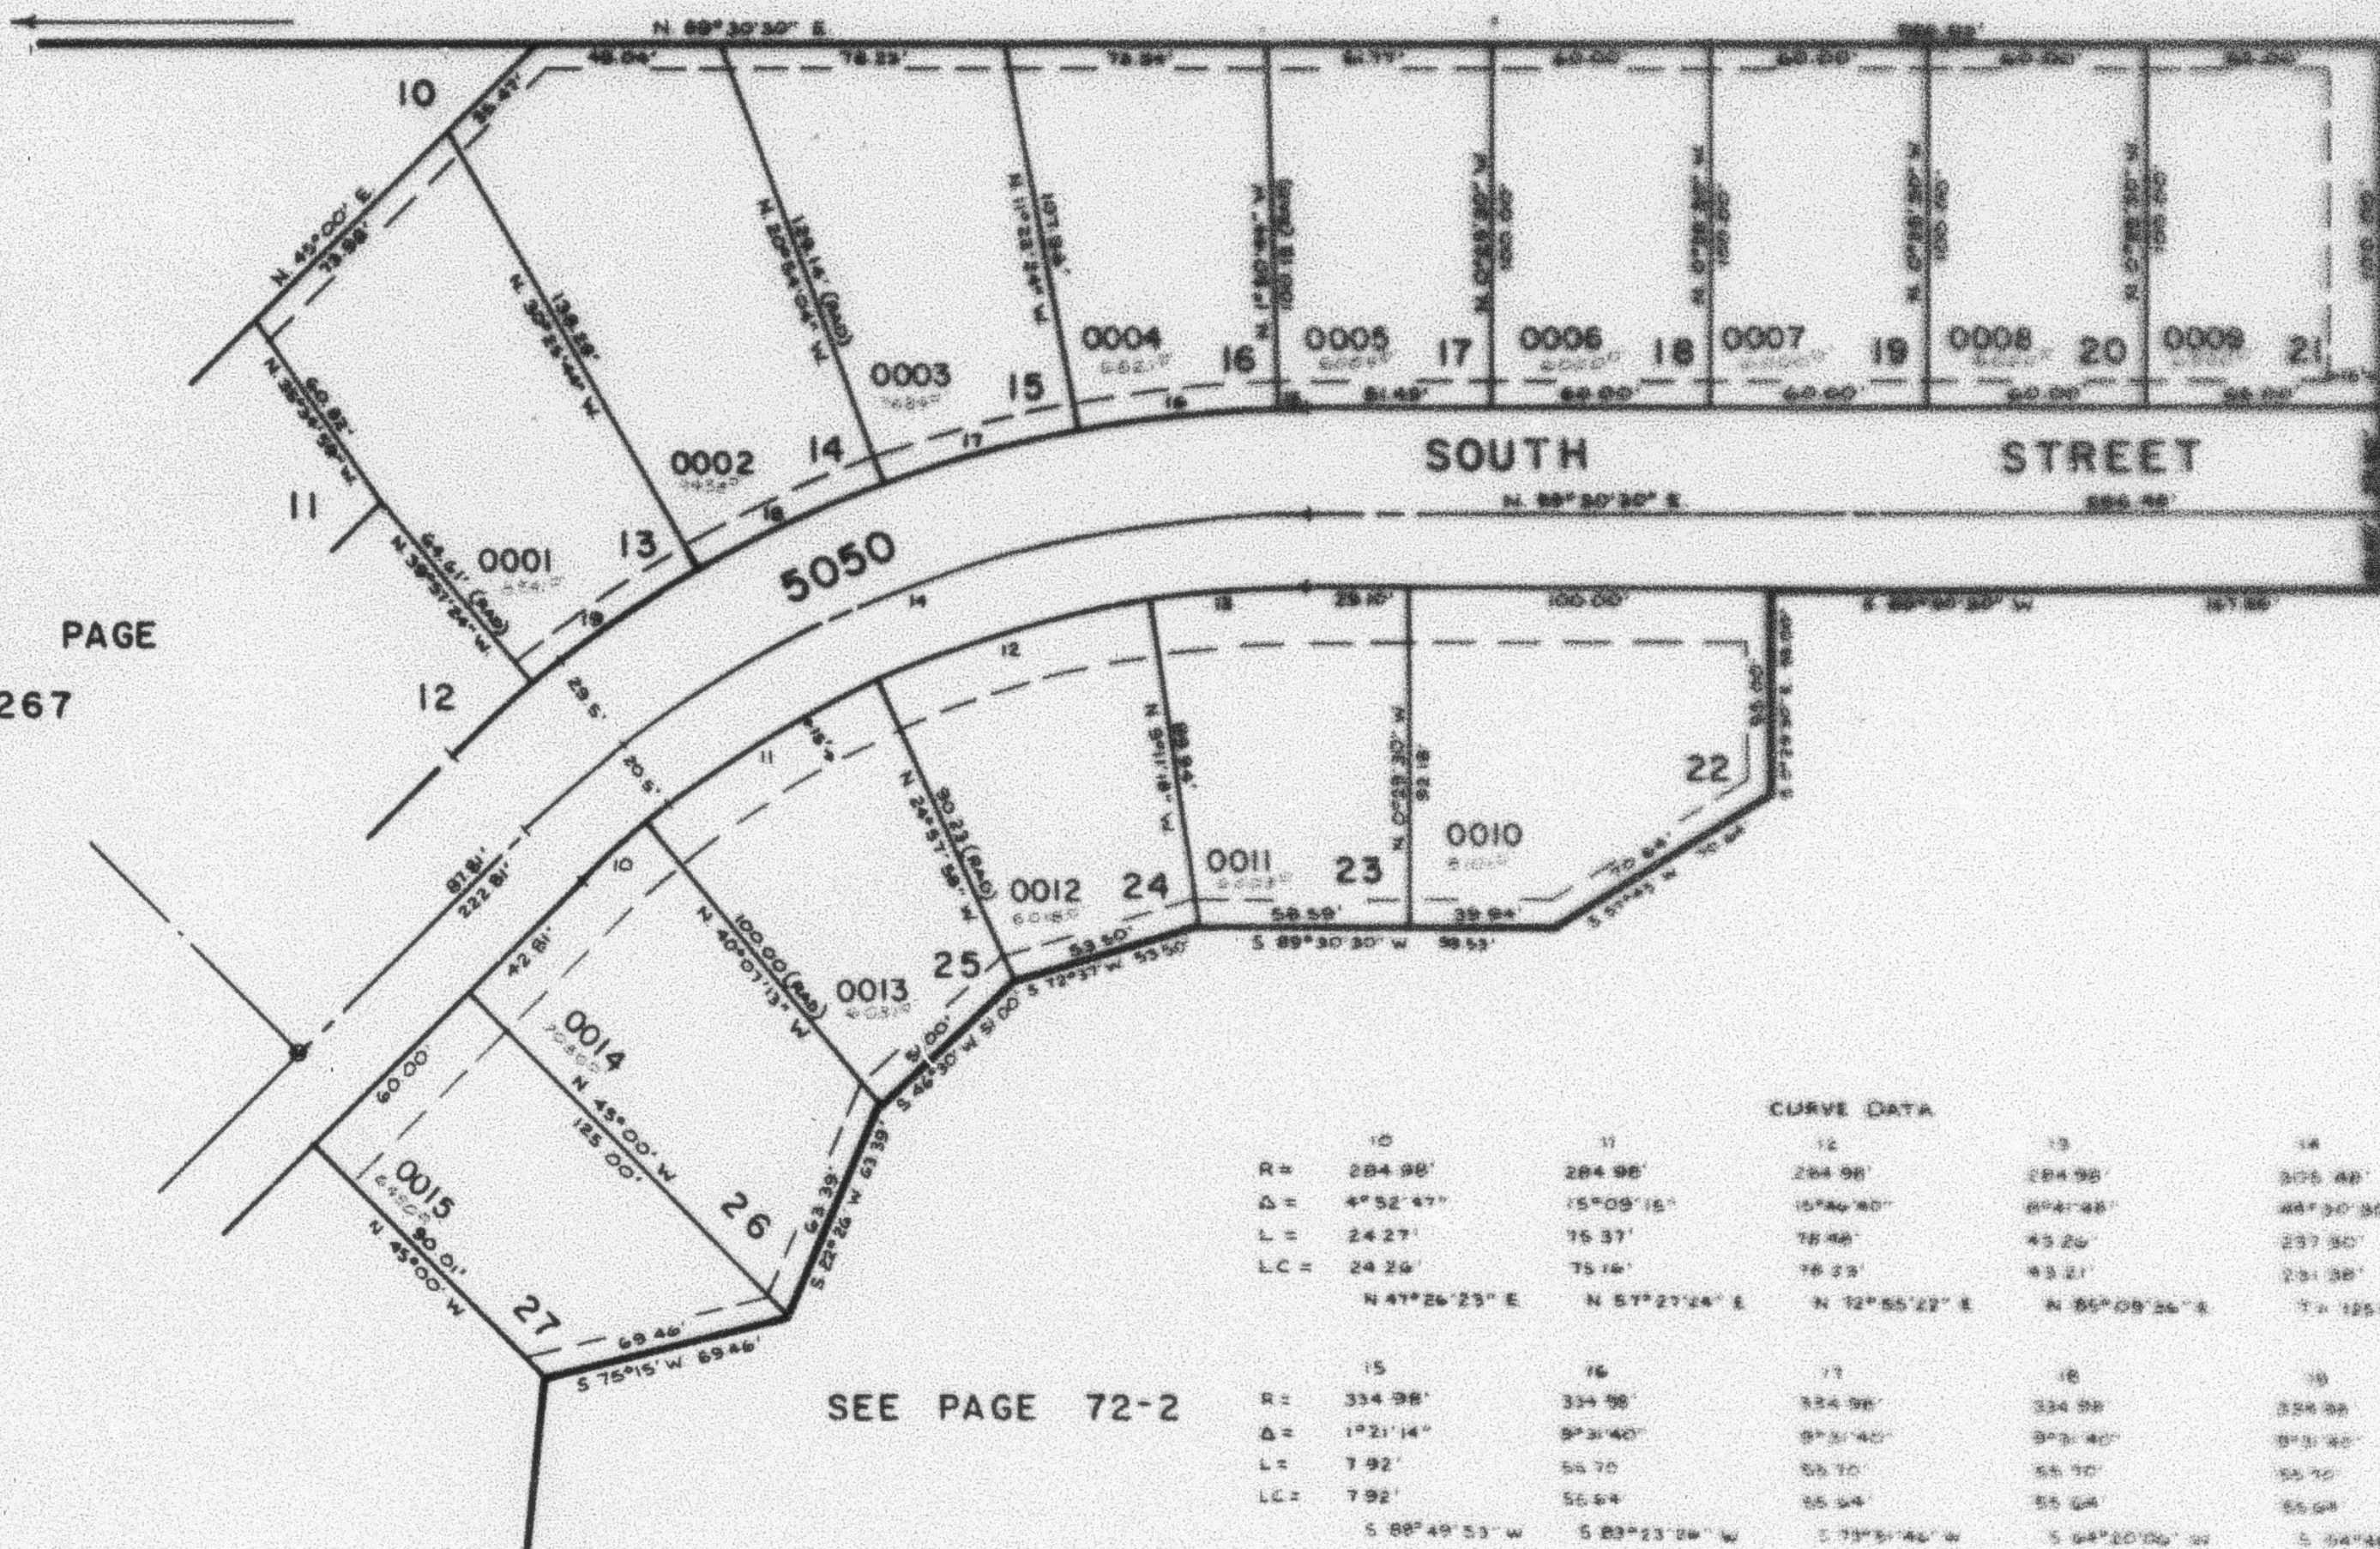

SEE PAGE 72-2

NOTE: 7' UTILITY AND DRAINAGE EASEMENTS
EACH SIDE OF PROPERTY LINE AS
INDICATED BY DASHED LINES, EXCEPT
AS OTHERWISE SHOWN

FOR COMPLETE END DATA SEE ORIO
DED PLAT IN BOOK 26, PAGE 57