

PART OF N.W. 1/4 OF SEC. 16, T.5N, R.2W, S.L.B. & M.

268

COUNTRY PARK

PHASE NO. 1

LOTS 13-27

IN ROY CITY


SCALE 1"=50'

TAXING UNIT: 109

PREFIX: 00-268

EXCEPT WHERE OTHERWISE SHOWN
ALL LOTS ARE OWNED BY:
AMERICAN SAVINGS AND LOAN ASSOCIATION

SEE PAGE 72-2

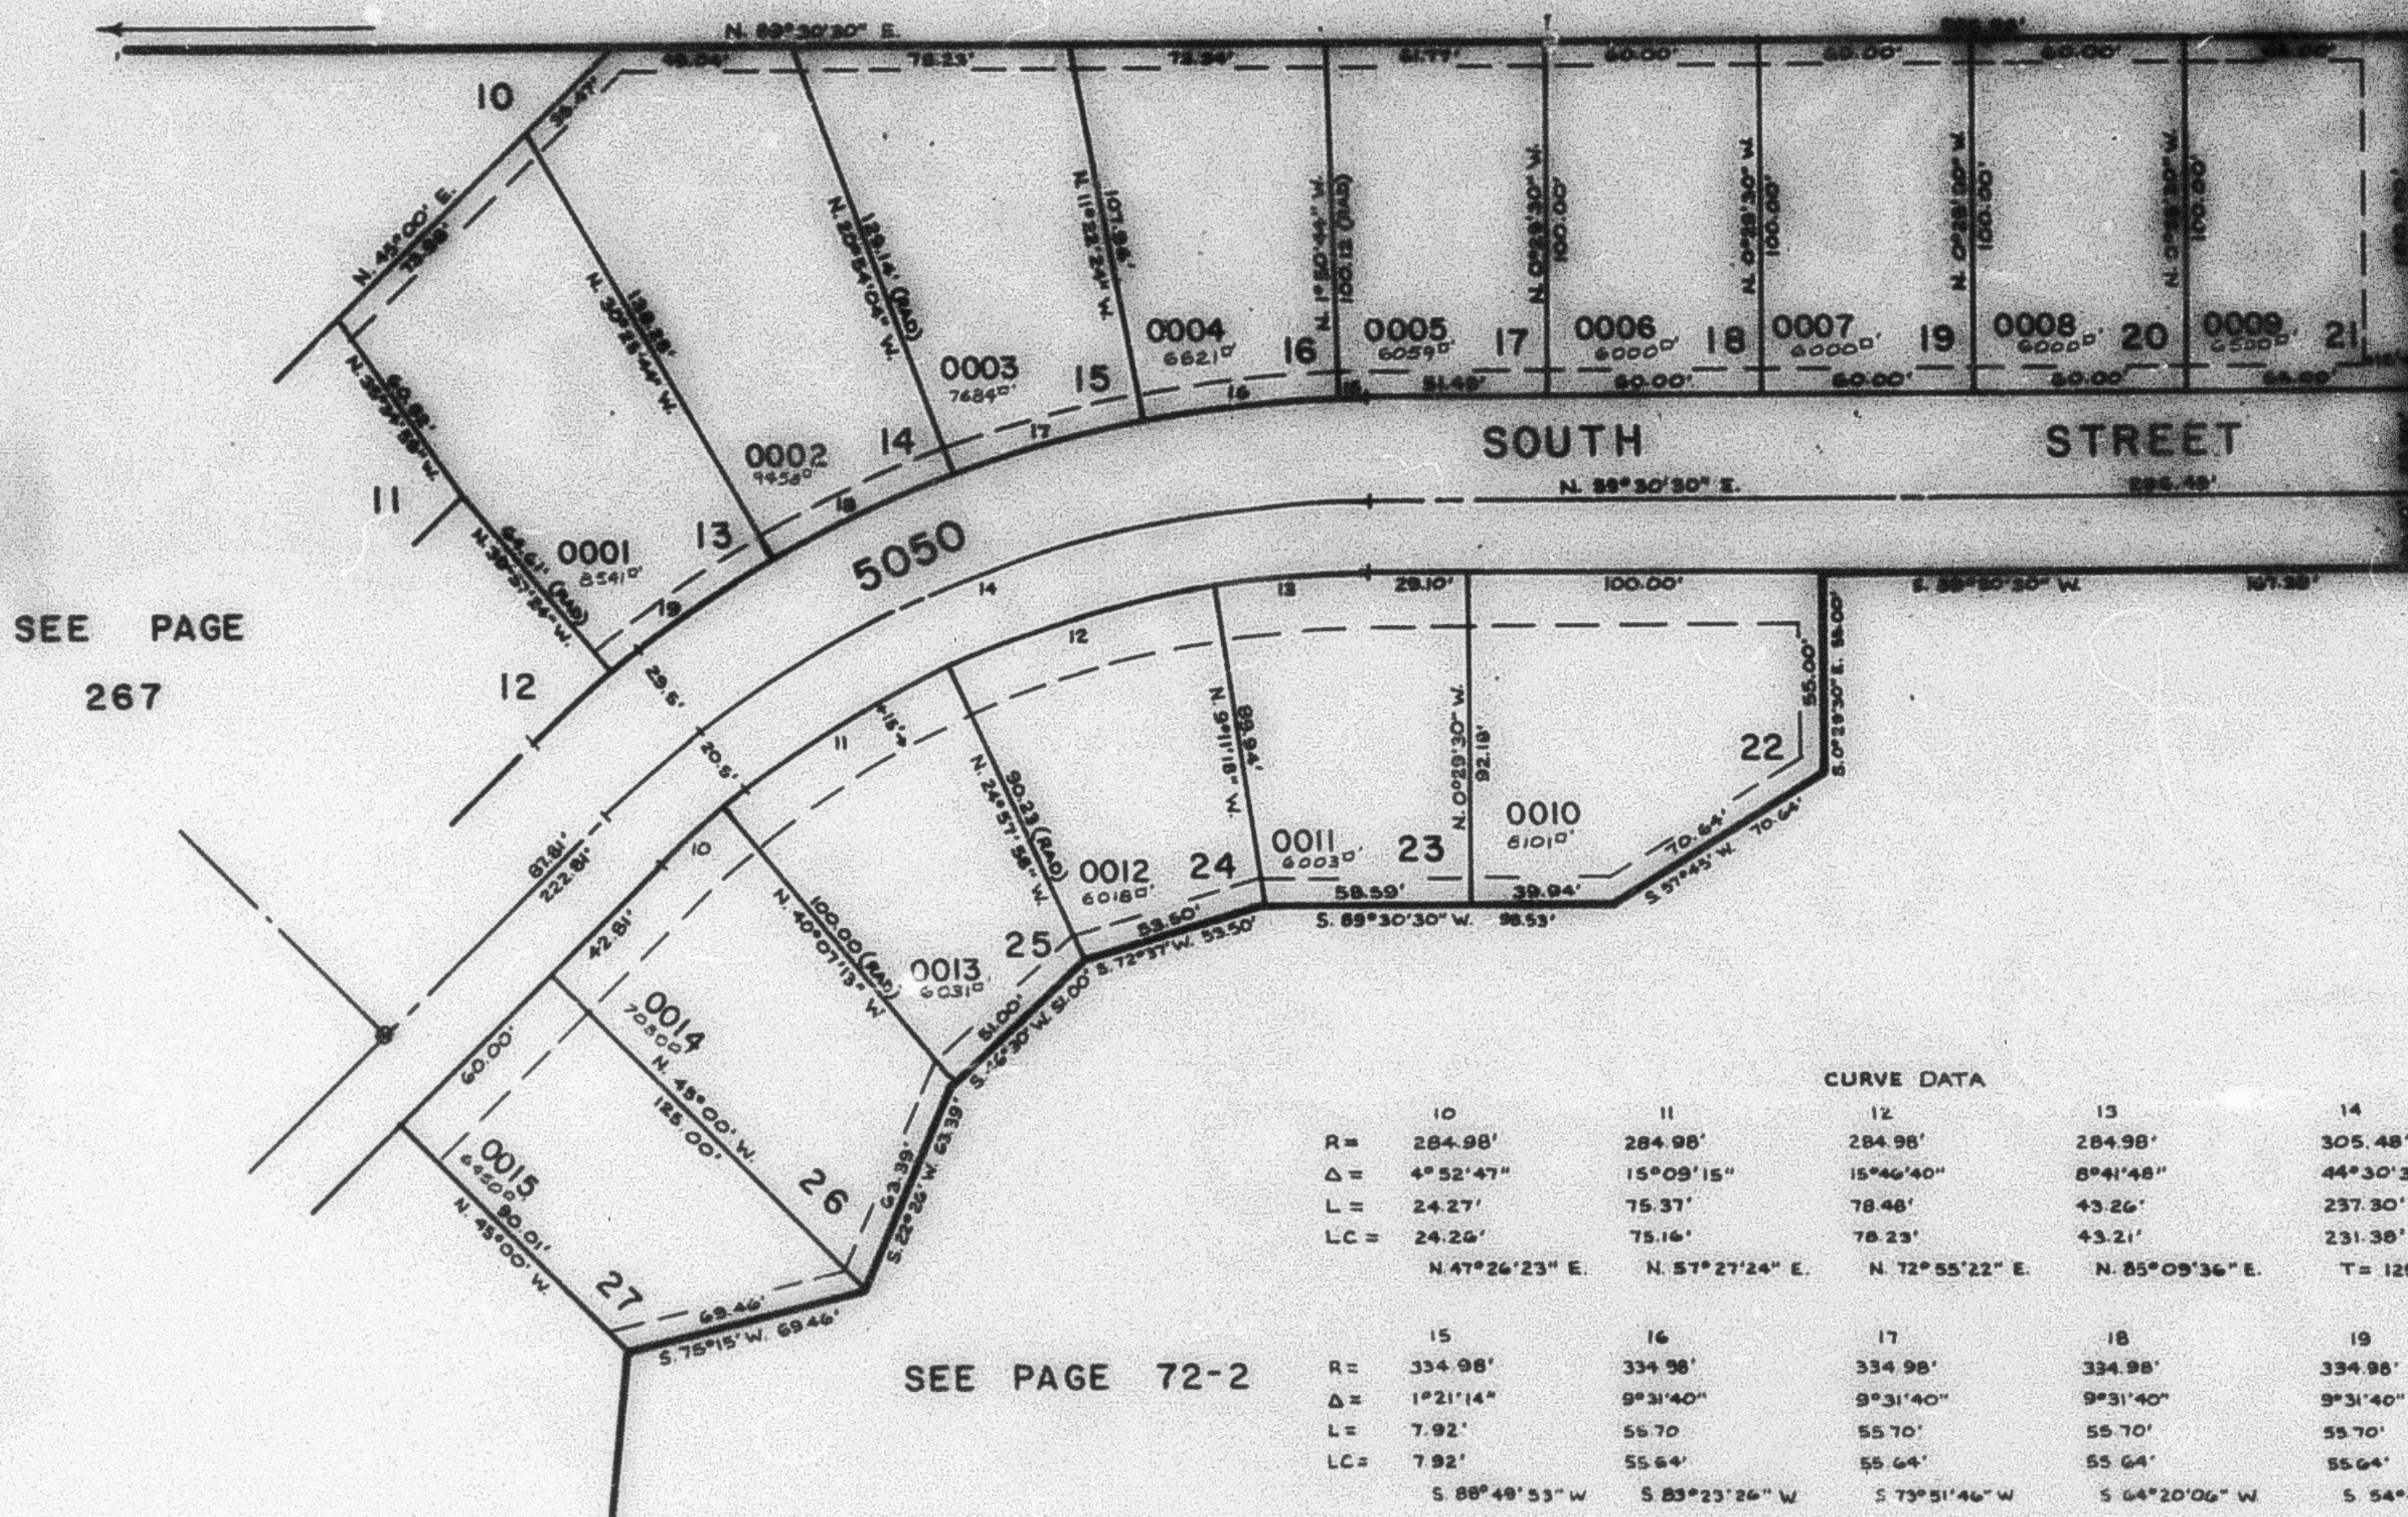

NOTE: 7' UTILITY AND DRAINAGE EASEMENTS
EACH SIDE OF PROPERTY LINE AS
INDICATED BY DASHED LINES, EXCEPT
AS OTHERWISE SHOWN.

FOR COMPLETE ENG DATA SEE ORIG
DED PLAT IN BOOK 26, PAGE 57