

PART OF N.E. 1/4 SEC. 22, T.5N., R.2W., S.L.B. & M.
CARRIAGE PLACE SUBDIVISION NO. 4
 LOTS 48-68
 IN ROY CITY
 SCALE 1" = 50'

TAXING UNIT: 41

PREFIX: 09-200


SEE PAGE 264

EXCEPT WHERE OTHERWISE SHOWN
 ALL LOTS ARE OWNED BY
 WOODSIDE CORPORATION

CURVE DATA

	1	2	3	4	5	6	7
R=	803.06'	902.34'	902.34'	902.34'	933.06'	872.34'	872.34'
Δ=	2°41'05"	4°41'21"	7°57'31"	12°38'52"	2°02'49"	2°26'09"	6°14'58"
L=	48.89'	73.85'	125.34'	199.19'	33.33'	37.08'	95.15'
LC=	48.89'	73.83'	125.24'	198.78'	33.33'	37.00'	95.10'
	S. 11°09'53" E.	S. 10°12'45" E.	S. 3°53'19" E.	T= 100.00'	S. 11°32'02" E.	S. 11°20'22" E.	S. 3°01'07" E.
	8	9	10	11	12	13	14
R=	873.06'	932.34'	932.34'	408.70'	378.70'	378.70'	378.70'
Δ=	3°34'40"	3°04'10"	5°50'46"	20°47'50"	5°59'17"	9°59'49"	4°48'44"
L=	54.52'	49.95'	95.13'	148.35'	38.58'	66.08'	31.81'
LC=	54.51'	49.94'	95.09'	147.54'	38.56'	65.99'	31.80'
	N. 10°46'06" W.	N. 11°01'21" W.	N. 2°50'50" W.	T= 75.00'	S. 86°38'37" W.	S. 78°39'05" W.	S. 71°14'48" W.
	15	16	17	18	19	20	21
R=	438.70'	438.70'	438.70'	658.17'	658.17'	236.45'	658.17'
Δ=	8°07'54"	8°42'11"	3°57'48"	10°11'11"	1°04'01"	16°32'09"	10°00'02"
L=	62.26'	66.64'	30.34'	117.02'	12.26'	68.24'	114.88'
LC=	62.21'	66.57'	30.33'	116.86'	12.26'	68.01'	114.73'
	N. 85°34'19" E.	N. 77°09'17" E.	N. 70°49'19" E.	S. 4°58'10" E.	S. 15°52'43" E.	S. 8°08'39" E.	S. 04°52'35" E.

SEE PAGE
85

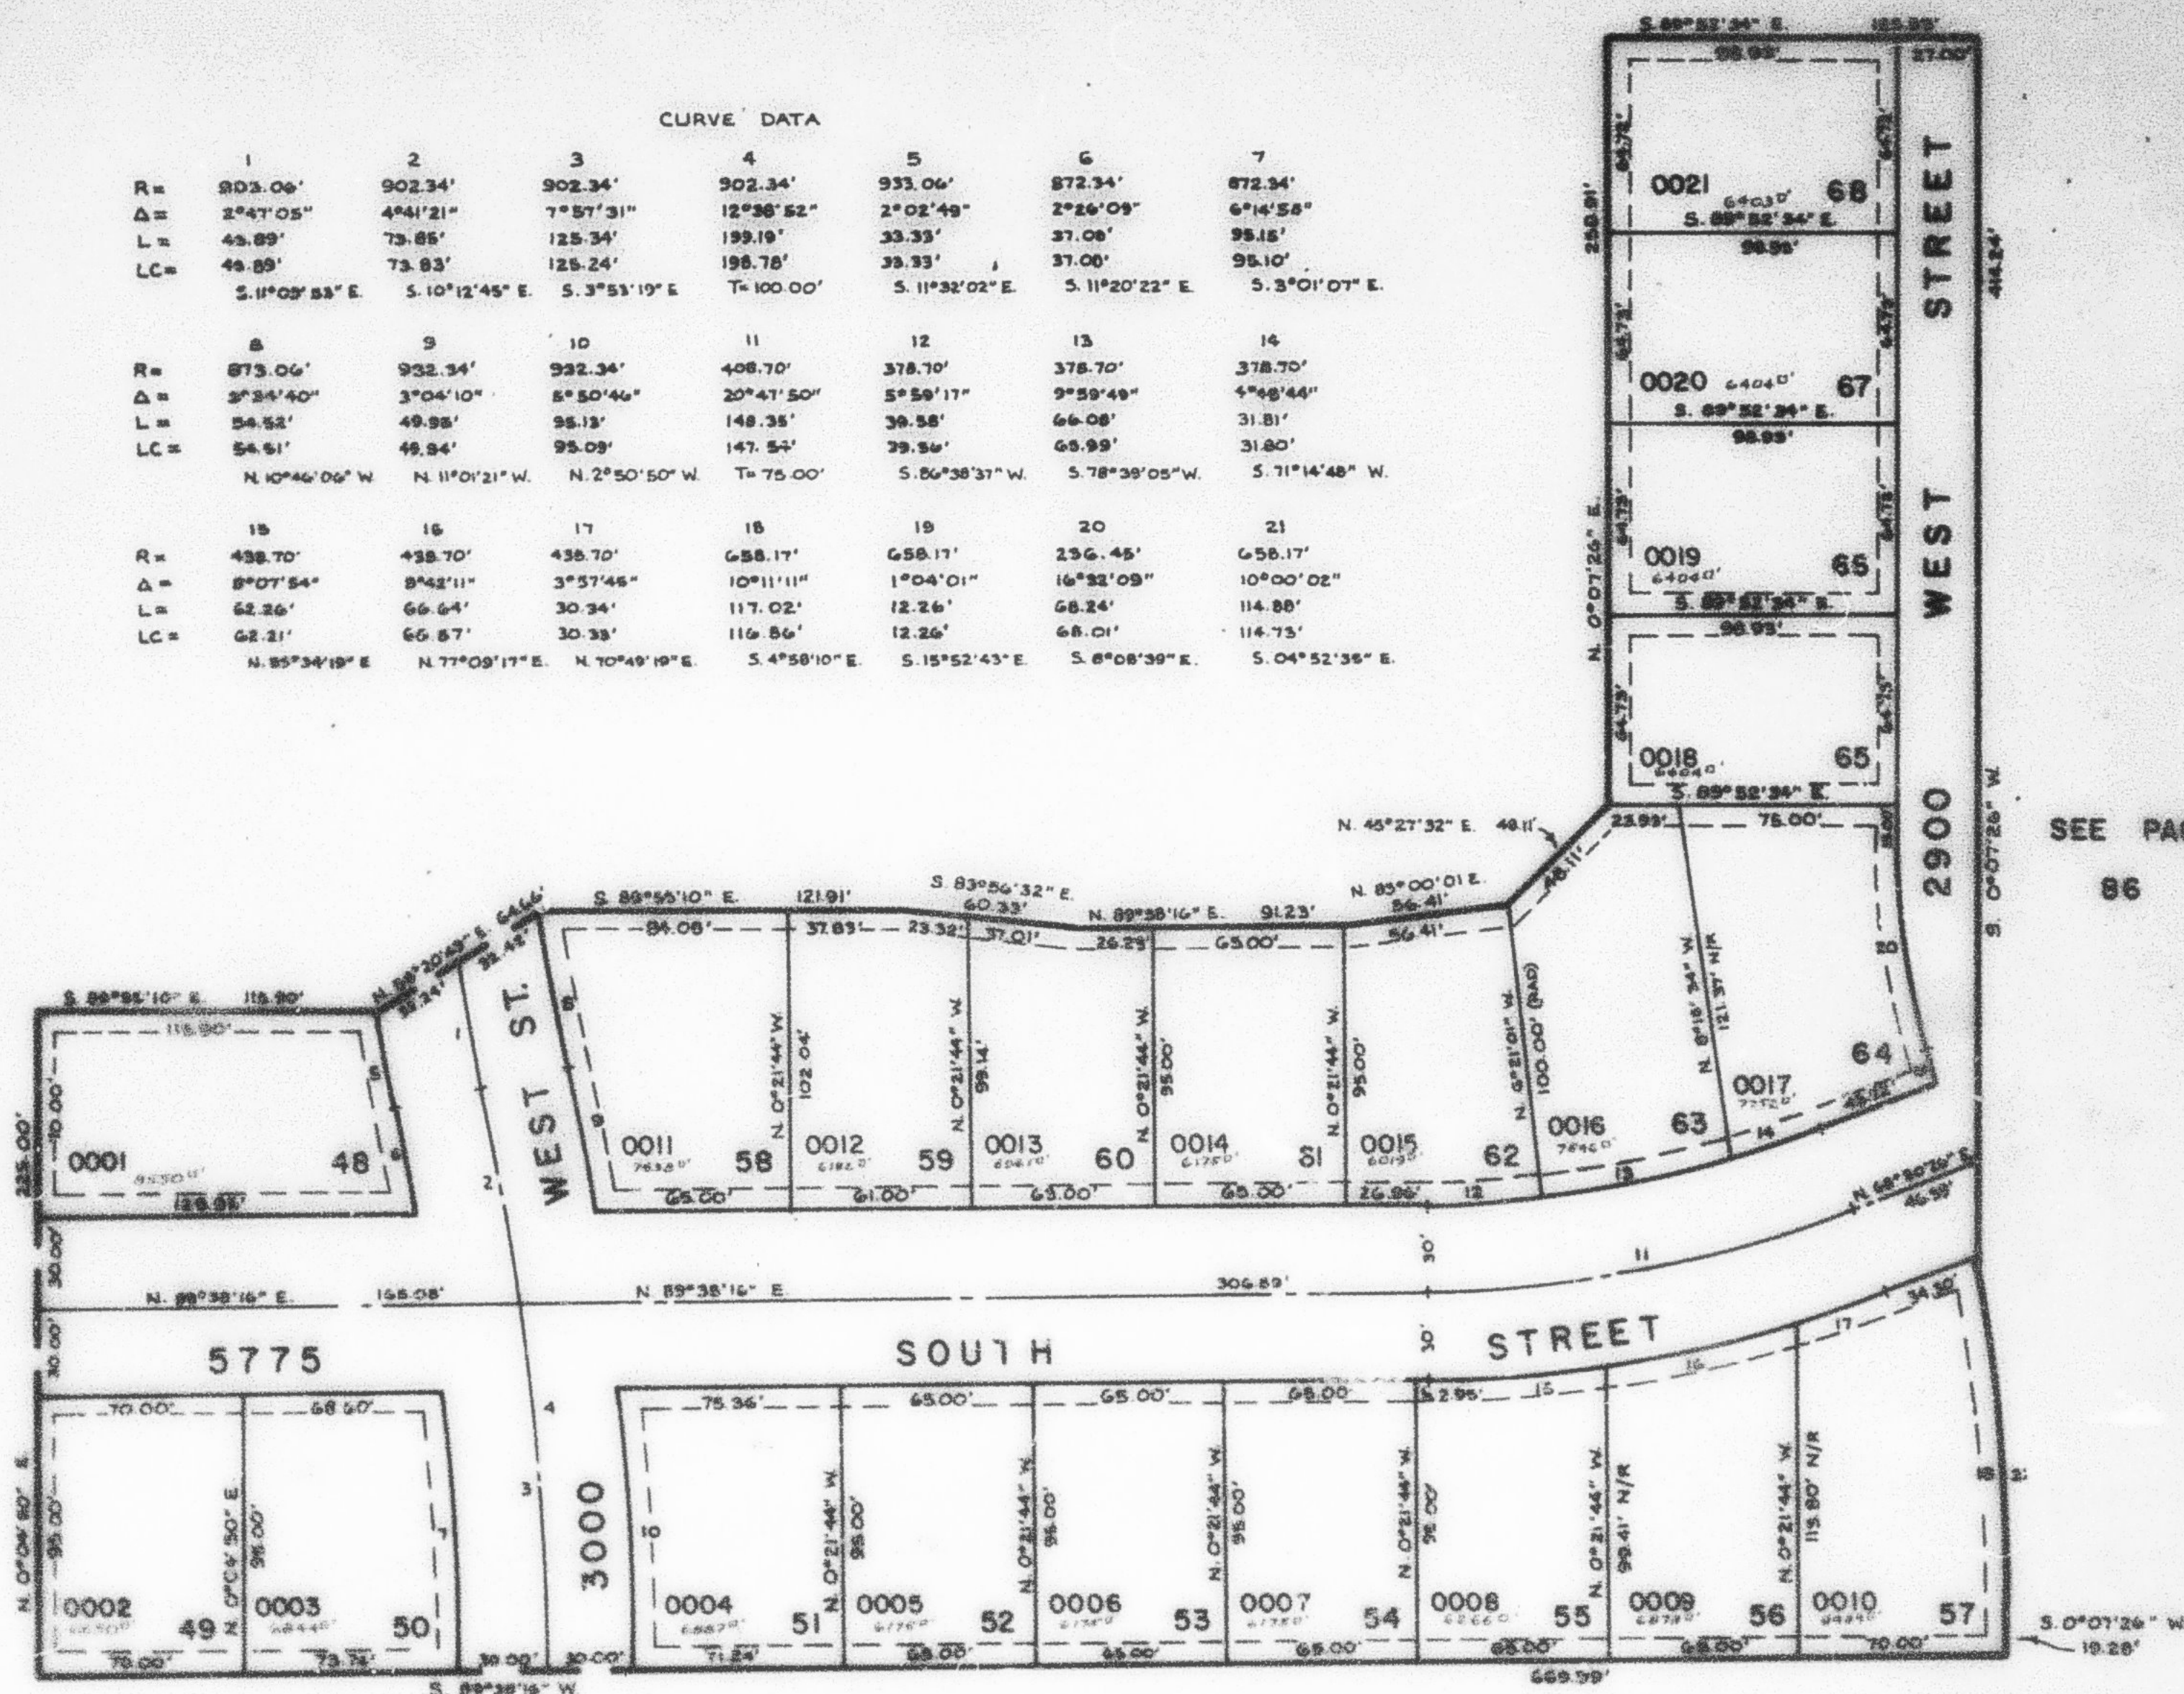

SEE PAGE
86

SEE PAGE 85

NOTE: 7' UTILITY AND DRAINAGE EASEMENTS EACH
 SIDE OF PROPERTY LINE AS INDICATED BY
 DASHED LINES, EXCEPT AS OTHERWISE SHOWN

FOR COMPLETE ENG. DATA SEE ORIG.
 DED. PLAT IN BOOK 20, PAGE 63.