

PART OF N.E. 1/4 SEC. 22, T.5N., R.2W., S.L.B. & M.
CARRIAGE PLACE SUBDIVISION NO. 4
 LOTS 48-68

269

TAXING UNIT: 41

IN ROY CITY

SCALE 1" = 50'

PREFIX: 09-269


SEE PAGE 264

EXCEPT WHERE OTHERWISE SHOWN
 ALL LOTS ARE OWNED BY:
 WOODSIDE CORPORATION

CURVE DATA

	1	2	3	4	5	6	7
R=	903.06'	902.34'	902.34'	902.34'	933.06'	872.34'	872.34'
Δ=	2°47'05"	4°41'21"	7°57'31"	12°38'52"	2°02'49"	2°26'09"	6°14'58"
L=	43.89'	73.85'	125.34'	199.19'	33.33'	37.06'	95.15'
LC=	43.89'	73.83'	125.24'	198.78'	33.33'	37.06'	95.10'
	S. 11°09'53" E.	S. 10°12'45" E.	S. 3°53'19" E.	T=100.00'	S. 11°32'02" E.	S. 11°20'22" E.	S. 3°01'07" E.
	8	9	10	11	12	13	14
R=	873.06'	932.34'	932.34'	408.70'	378.70'	378.70'	378.70'
Δ=	3°34'40"	3°04'10"	5°50'46"	20°47'50"	5°59'17"	9°59'49"	4°48'44"
L=	54.52'	49.95'	95.13'	148.35'	39.58'	66.08'	31.81'
LC=	54.51'	49.94'	95.09'	147.54'	39.56'	65.99'	31.80'
	N. 10°46'06" W.	N. 11°01'21" W.	N. 2°50'50" W.	T=75.00'	S. 86°38'37" W.	S. 78°39'05" W.	S. 71°14'48" W.
	15	16	17	18	19	20	21
R=	438.70'	438.70'	438.70'	658.17'	658.17'	256.45'	658.17'
Δ=	8°07'54"	8°42'11"	3°57'45"	10°11'11"	1°04'01"	16°32'09"	10°00'02"
L=	62.26'	66.64'	30.34'	117.02'	12.26'	68.24'	114.88'
LC=	62.21'	66.57'	30.33'	116.86'	12.26'	68.01'	114.73'
	N. 85°34'19" E.	N. 77°09'17" E.	N. 70°49'19" E.	S. 4°58'10" E.	S. 15°52'43" E.	S. 8°08'39" E.	S. 04°52'35" E.

SEE PAGE
85

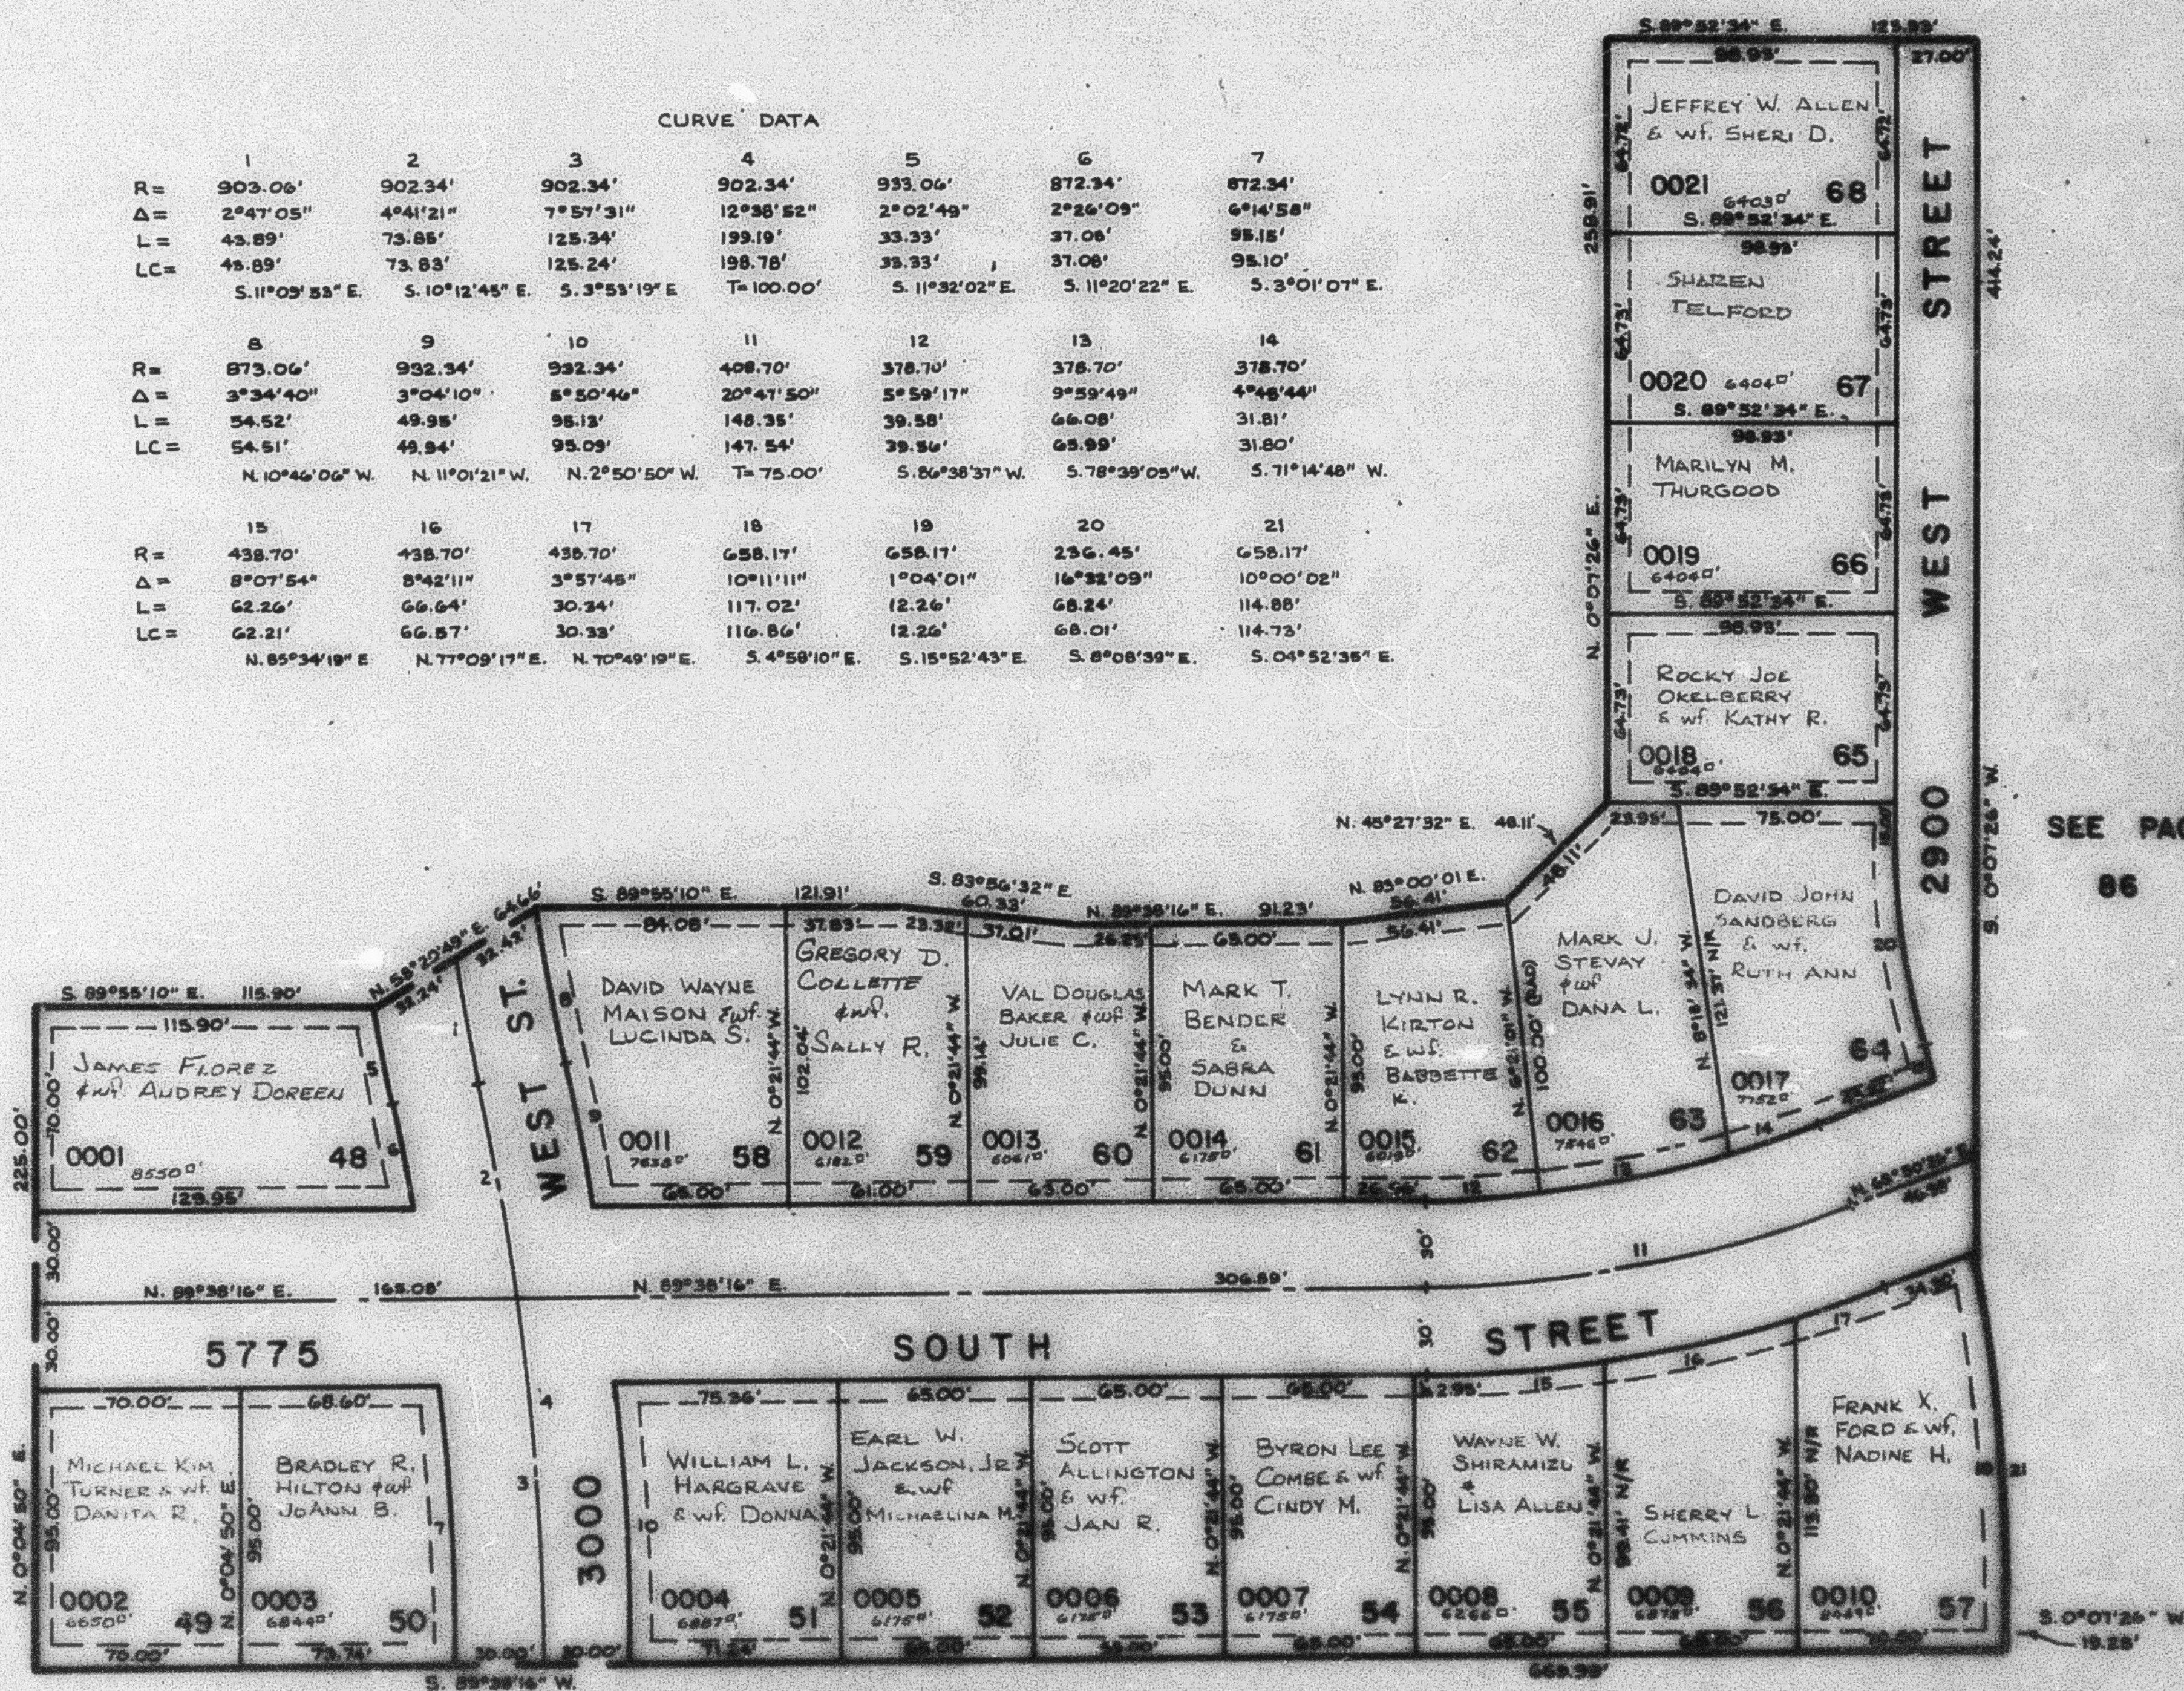

SEE PAGE
86

SEE PAGE 85

NOTE: 7' UTILITY AND DRAINAGE EASEMENTS EACH
 SIDE OF PROPERTY LINE AS INDICATED BY
 DASHED LINES, EXCEPT AS OTHERWISE SHOWN

FOR COMPLETE ENG. DATA SEE ORIG.
 DEED PLAT IN BOOK 25, PAGE 63.