

PART OF N.E. 1/4 SEC. 22, T.5N., R.2W., S.L.B. & M.
CARRIAGE PLACE SUBDIVISION NO. 4
 LOTS 48-68
 IN ROY CITY
 SCALE 1" = 50'

TAXING UNIT: 41

PREFIX: 09-269


SEE PAGE 264

EXCEPT WHERE OTHERWISE SHOWN
 ALL LOTS ARE OWNED BY
 WOODSIDE CORPORATION

CURVE DATA

	1	2	3	4	5	6	7
R=	903.06'	902.34'	902.34'	902.34'	933.06'	872.34'	872.34'
Δ=	2°47'05"	4°41'21"	7°57'31"	12°38'52"	2°02'49"	2°26'09"	6°14'58"
L=	43.89'	73.85'	125.34'	199.19'	33.33'	37.08'	95.15'
LC=	43.89'	73.83'	125.24'	198.78'	33.33'	37.08'	95.10'
	S. 11°03'53" E.	S. 10°12'45" E.	S. 3°53'19" E.	T= 100.00'	S. 11°32'02" E.	S. 11°20'22" E.	S. 3°01'07" E.
	8	9	10	11	12	13	14
R=	873.06'	932.34'	932.34'	408.70'	378.70'	378.70'	378.70'
Δ=	3°34'40"	3°04'10"	5°50'46"	20°47'50"	5°59'17"	9°59'49"	4°48'44"
L=	54.52'	49.95'	95.13'	148.35'	39.58'	66.08'	31.81'
LC=	54.51'	49.94'	95.09'	147.54'	39.56'	65.99'	31.80'
	N. 10°46'06" W.	N. 11°01'21" W.	N. 2°50'50" W.	T= 75.00'	S. 86°38'37" W.	S. 78°39'05" W.	S. 71°14'48" W.
	15	16	17	18	19	20	21
R=	438.70'	438.70'	438.70'	658.17'	658.17'	236.45'	658.17'
Δ=	8°07'54"	8°42'11"	3°57'45"	10°11'11"	1°04'01"	16°32'09"	10°00'02"
L=	62.26'	66.64'	30.34'	117.02'	12.26'	68.24'	114.88'
LC=	62.21'	66.57'	30.33'	116.86'	12.26'	68.01'	114.73'
	N. 85°34'19" E.	N. 77°09'17" E.	N. 70°49'19" E.	S. 4°58'10" E.	S. 15°52'43" E.	S. 8°08'39" E.	S. 04°52'35" E.

SEE PAGE
85

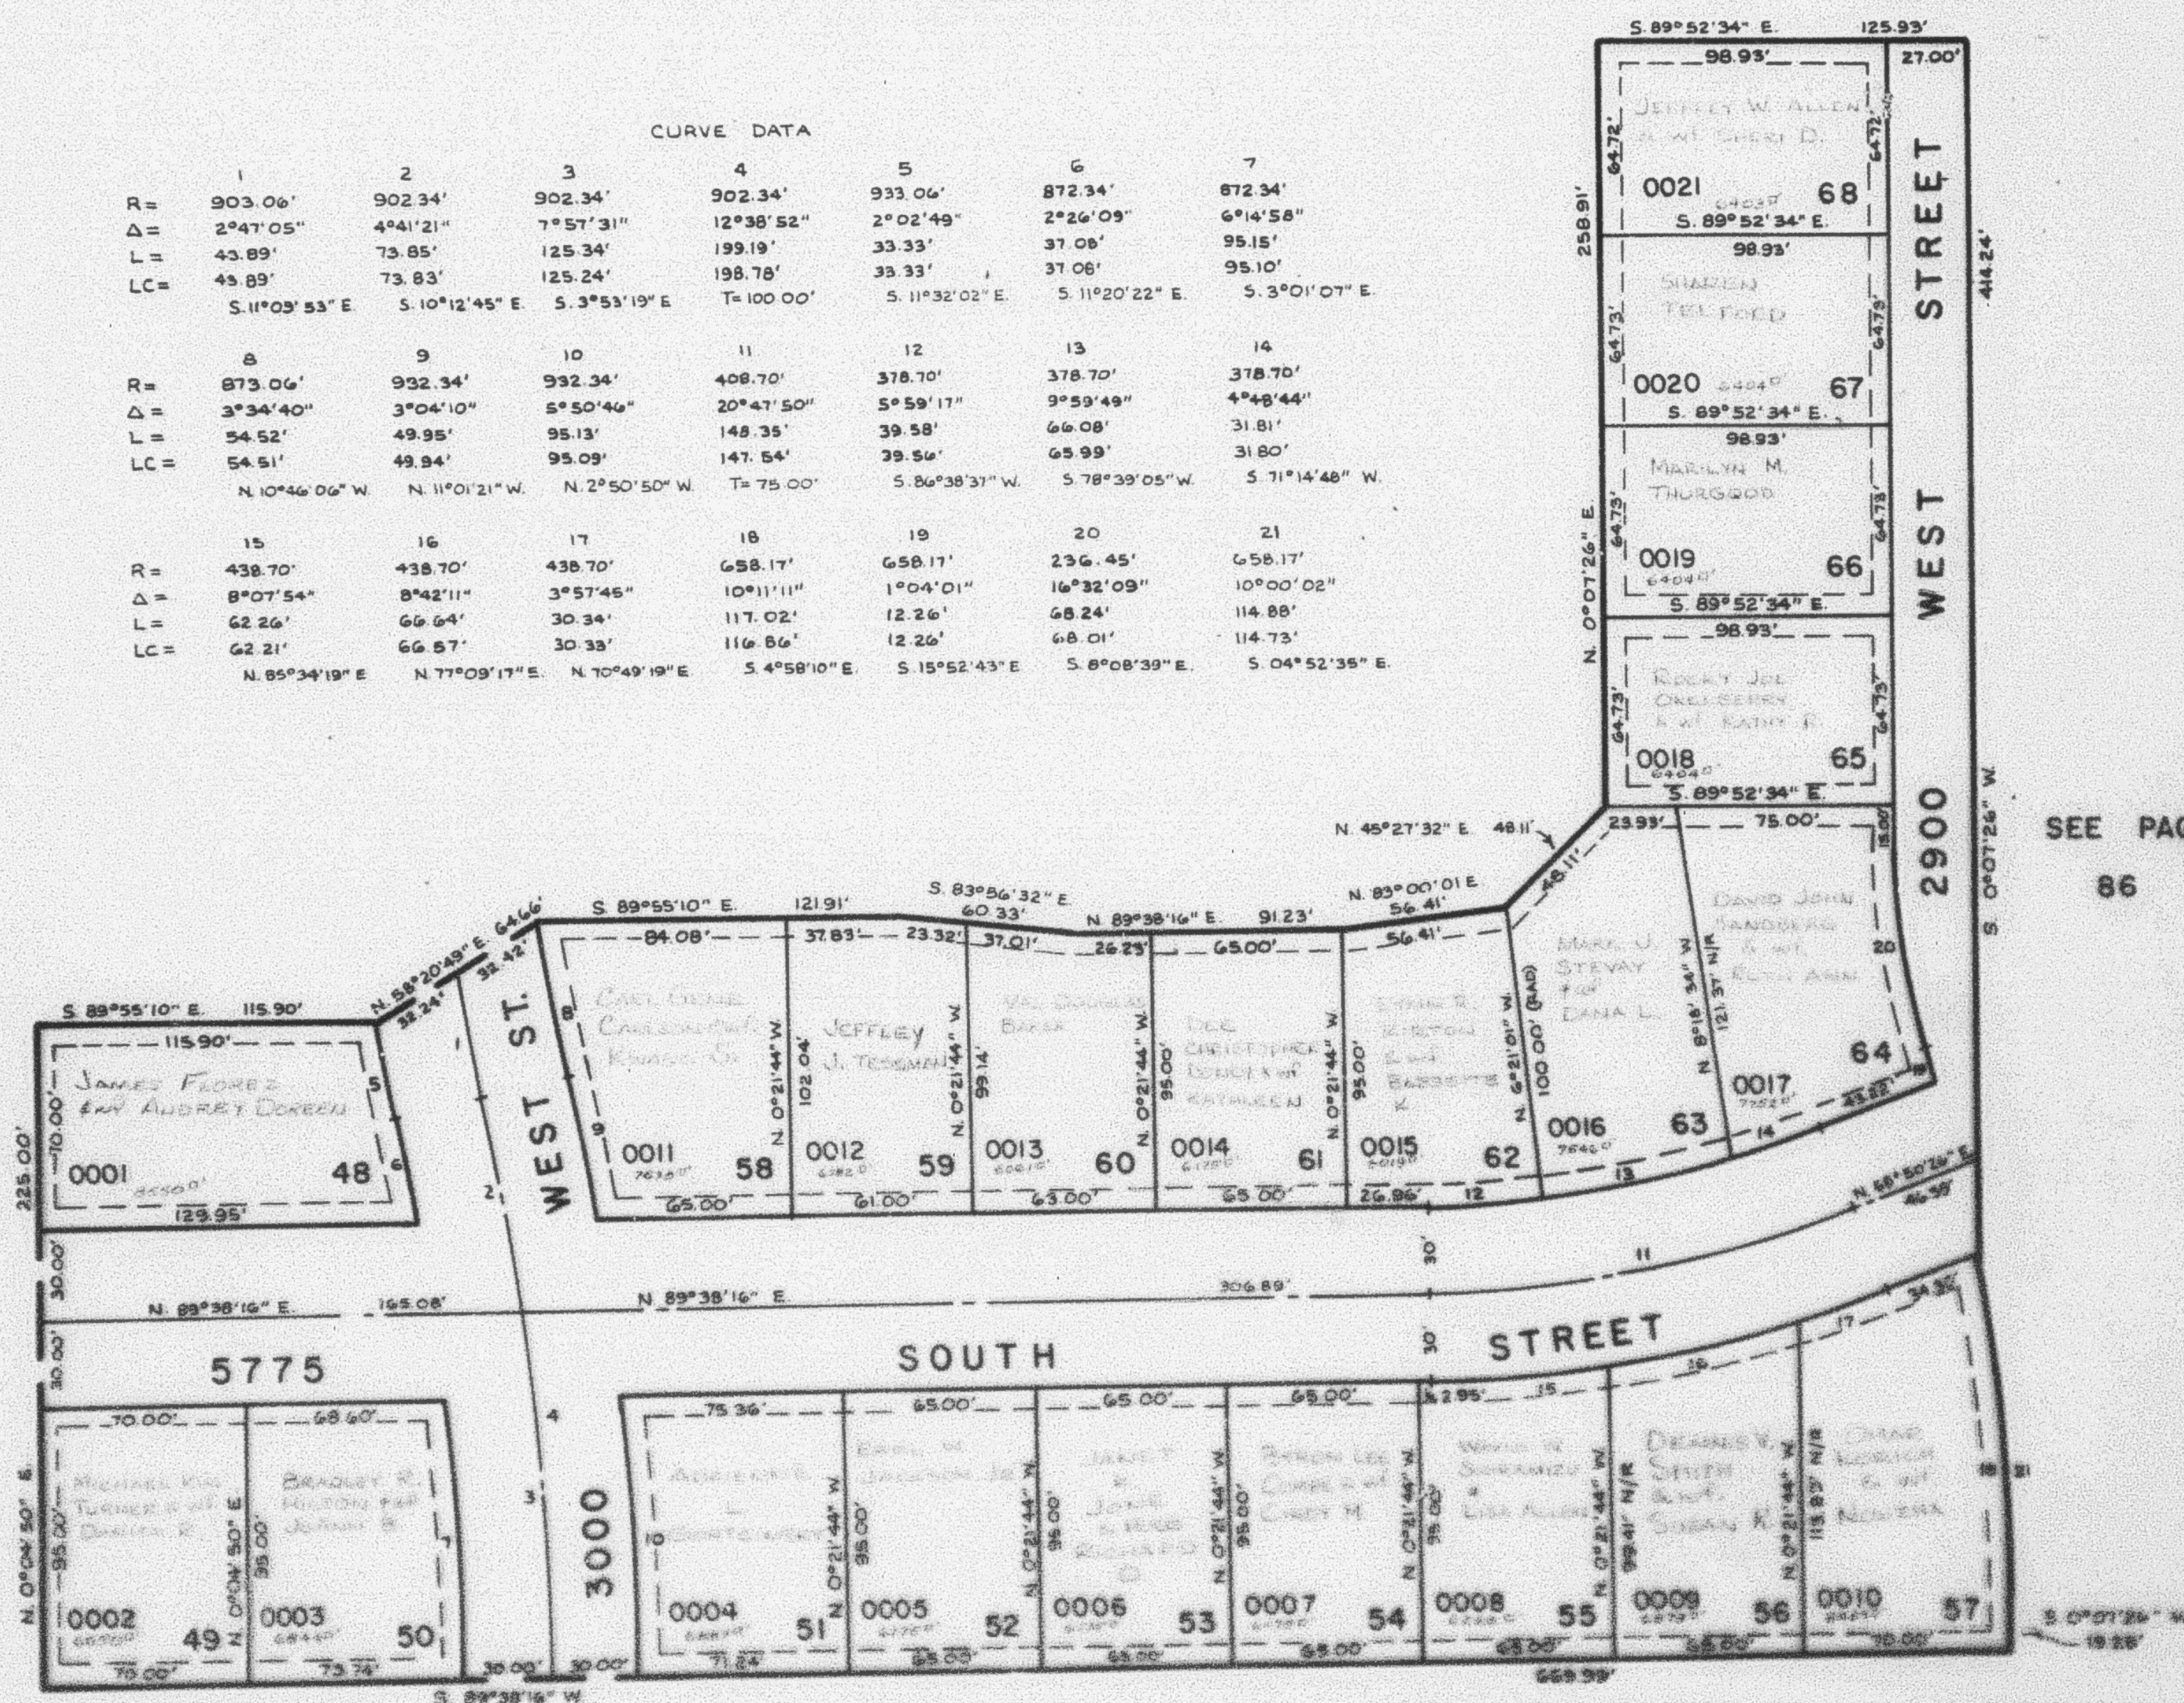

SEE PAGE 85

NOTE: UTILITY AND DRAINAGE EASEMENTS EACH
 SIDE OF PROPERTY LINE AS INDICATED BY
 DASHED LINES, EXCEPT AS OTHERWISE SHOWN

FOR COMPLETE EAS DATA SEE
 DEC PLAT IN BOOK 25, PAGE 53