

PART OF N.E. 1/4 SEC. 22, T.5N., R.2W., S.L.B. & M.
CARRIAGE PLACE SUBDIVISION NO. 4
LOTS 48-68

TAXING UNIT: 41


IN ROY CITY

SCALE 1" = 50'

PREFIX: 09-269

SEE PAGE 264

CURVE DATA							
	1	2	3	4	5	6	7
R =	903.06'	902.34'	902.34'	902.34'	933.06'	872.34'	872.34'
Δ =	2°47'05"	4°41'21"	7°57'31"	12°38'52"	2°02'49"	2°26'09"	6°14'58"
L =	43.69'	73.65'	125.34'	199.19'	33.33'	37.08'	95.15'
LC =	43.69'	73.63'	125.24'	198.78'	33.33'	37.08'	95.10'
	S. 11°09'53" E.	S. 10°12'45" E.	S. 3°53'19" E.	T = 100.00'	S. 11°32'02" E.	S. 11°20'22" E.	S. 3°01'07" E.
	8	9	10	11	12	13	14
R =	873.06'	932.34'	932.34'	498.70'	378.70'	378.70'	378.70'
Δ =	3°34'40"	3°04'10"	5°50'46"	20°47'50"	5°59'17"	9°59'49"	4°48'44"
L =	54.52'	49.95'	95.13'	148.35'	39.58'	66.08'	31.81'
LC =	54.51'	49.94'	95.09'	147.54'	39.56'	65.99'	31.80'
	N. 10°46'06" W.	N. 11°01'21" W.	N. 2°50'50" W.	T = 75.00'	S. 86°38'37" W.	S. 78°39'05" W.	S. 71°14'48" W.
	15	16	17	18	19	20	21
R =	438.70'	438.70'	438.70'	658.17'	658.17'	236.45'	658.17'
Δ =	8°07'54"	8°42'11"	3°57'45"	10°11'11"	1°04'01"	16°32'09"	10°00'02"
L =	62.26'	66.64'	30.34'	117.02'	12.26'	68.24'	114.88'
LC =	62.21'	66.57'	30.33'	116.86'	12.26'	68.01'	114.73'
	N. 85°34'19" E.	N. 77°09'17" E.	N. 70°49'19" E.	S. 4°58'10" E.	S. 15°52'43" E.	S. 8°08'39" E.	S. 04°52'38" E.

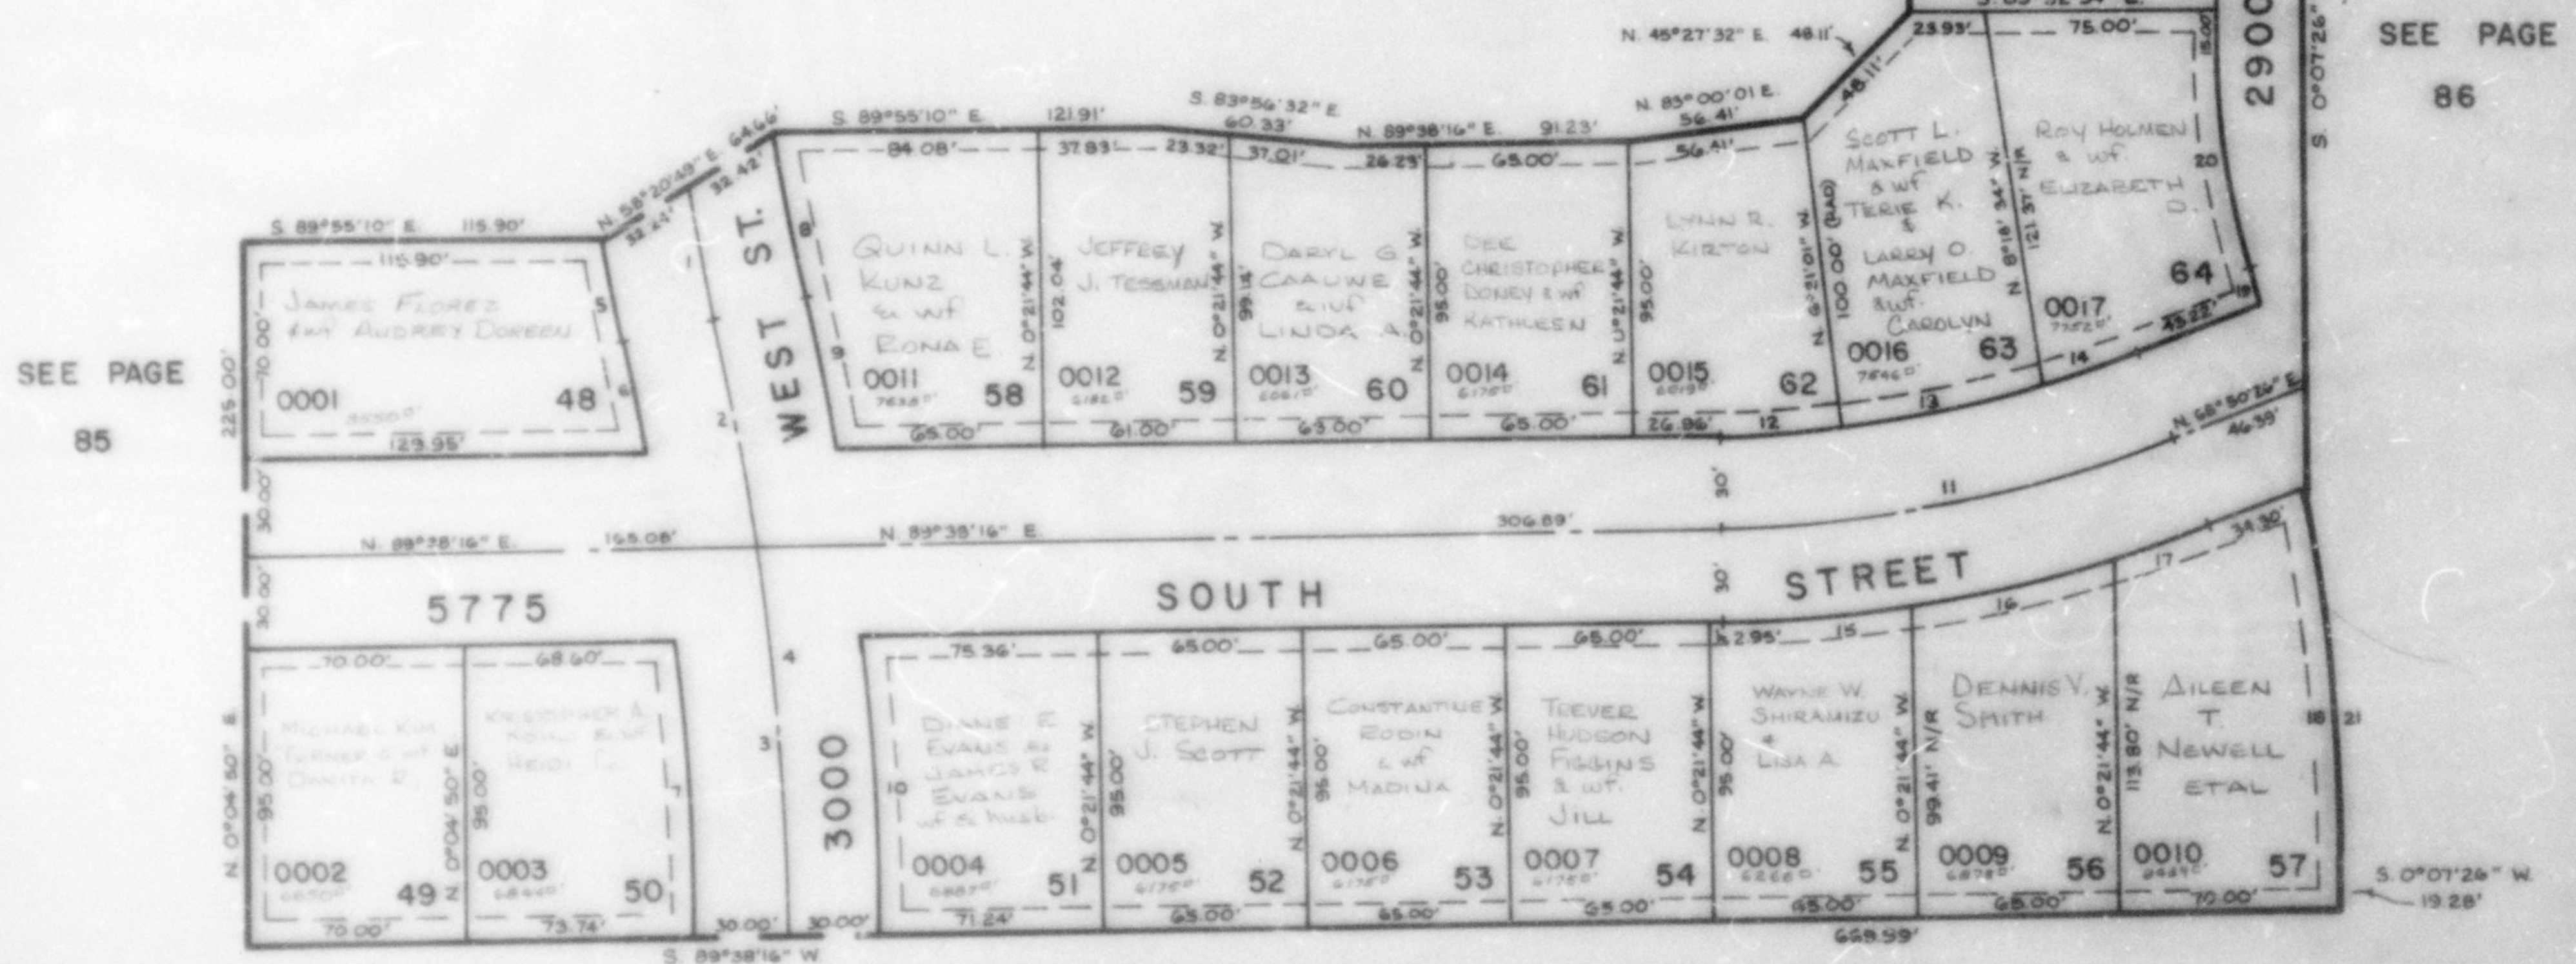

NOTE: 7' UTILITY AND DRAINAGE EASEMENTS EACH
SIDE OF PROPERTY LINE AS INDICATED BY
DASHED LINES, EXCEPT AS OTHERWISE SHOWN

FOR COMPLETE ENG DATA SEE ORIG.
DED PLAT IN BOOK 29, PAGE 63.