

PART OF N.W. 1/4 SEC. 15, T. 5 N., R. 2 W., S.L.B. & M.
COUNTRY LANE SUBDIVISION NO. 4

270

TAXING UNIT 41


LOTS 49-57

PREFIX 09-270

IN ROY CITY

SCALE 1" = 50'

EXCEPT WHERE OTHERWISE
 SHOWN, ALL LOTS OWNED
 BY: MICHAEL P. BARTON AND
 MARGARET T.

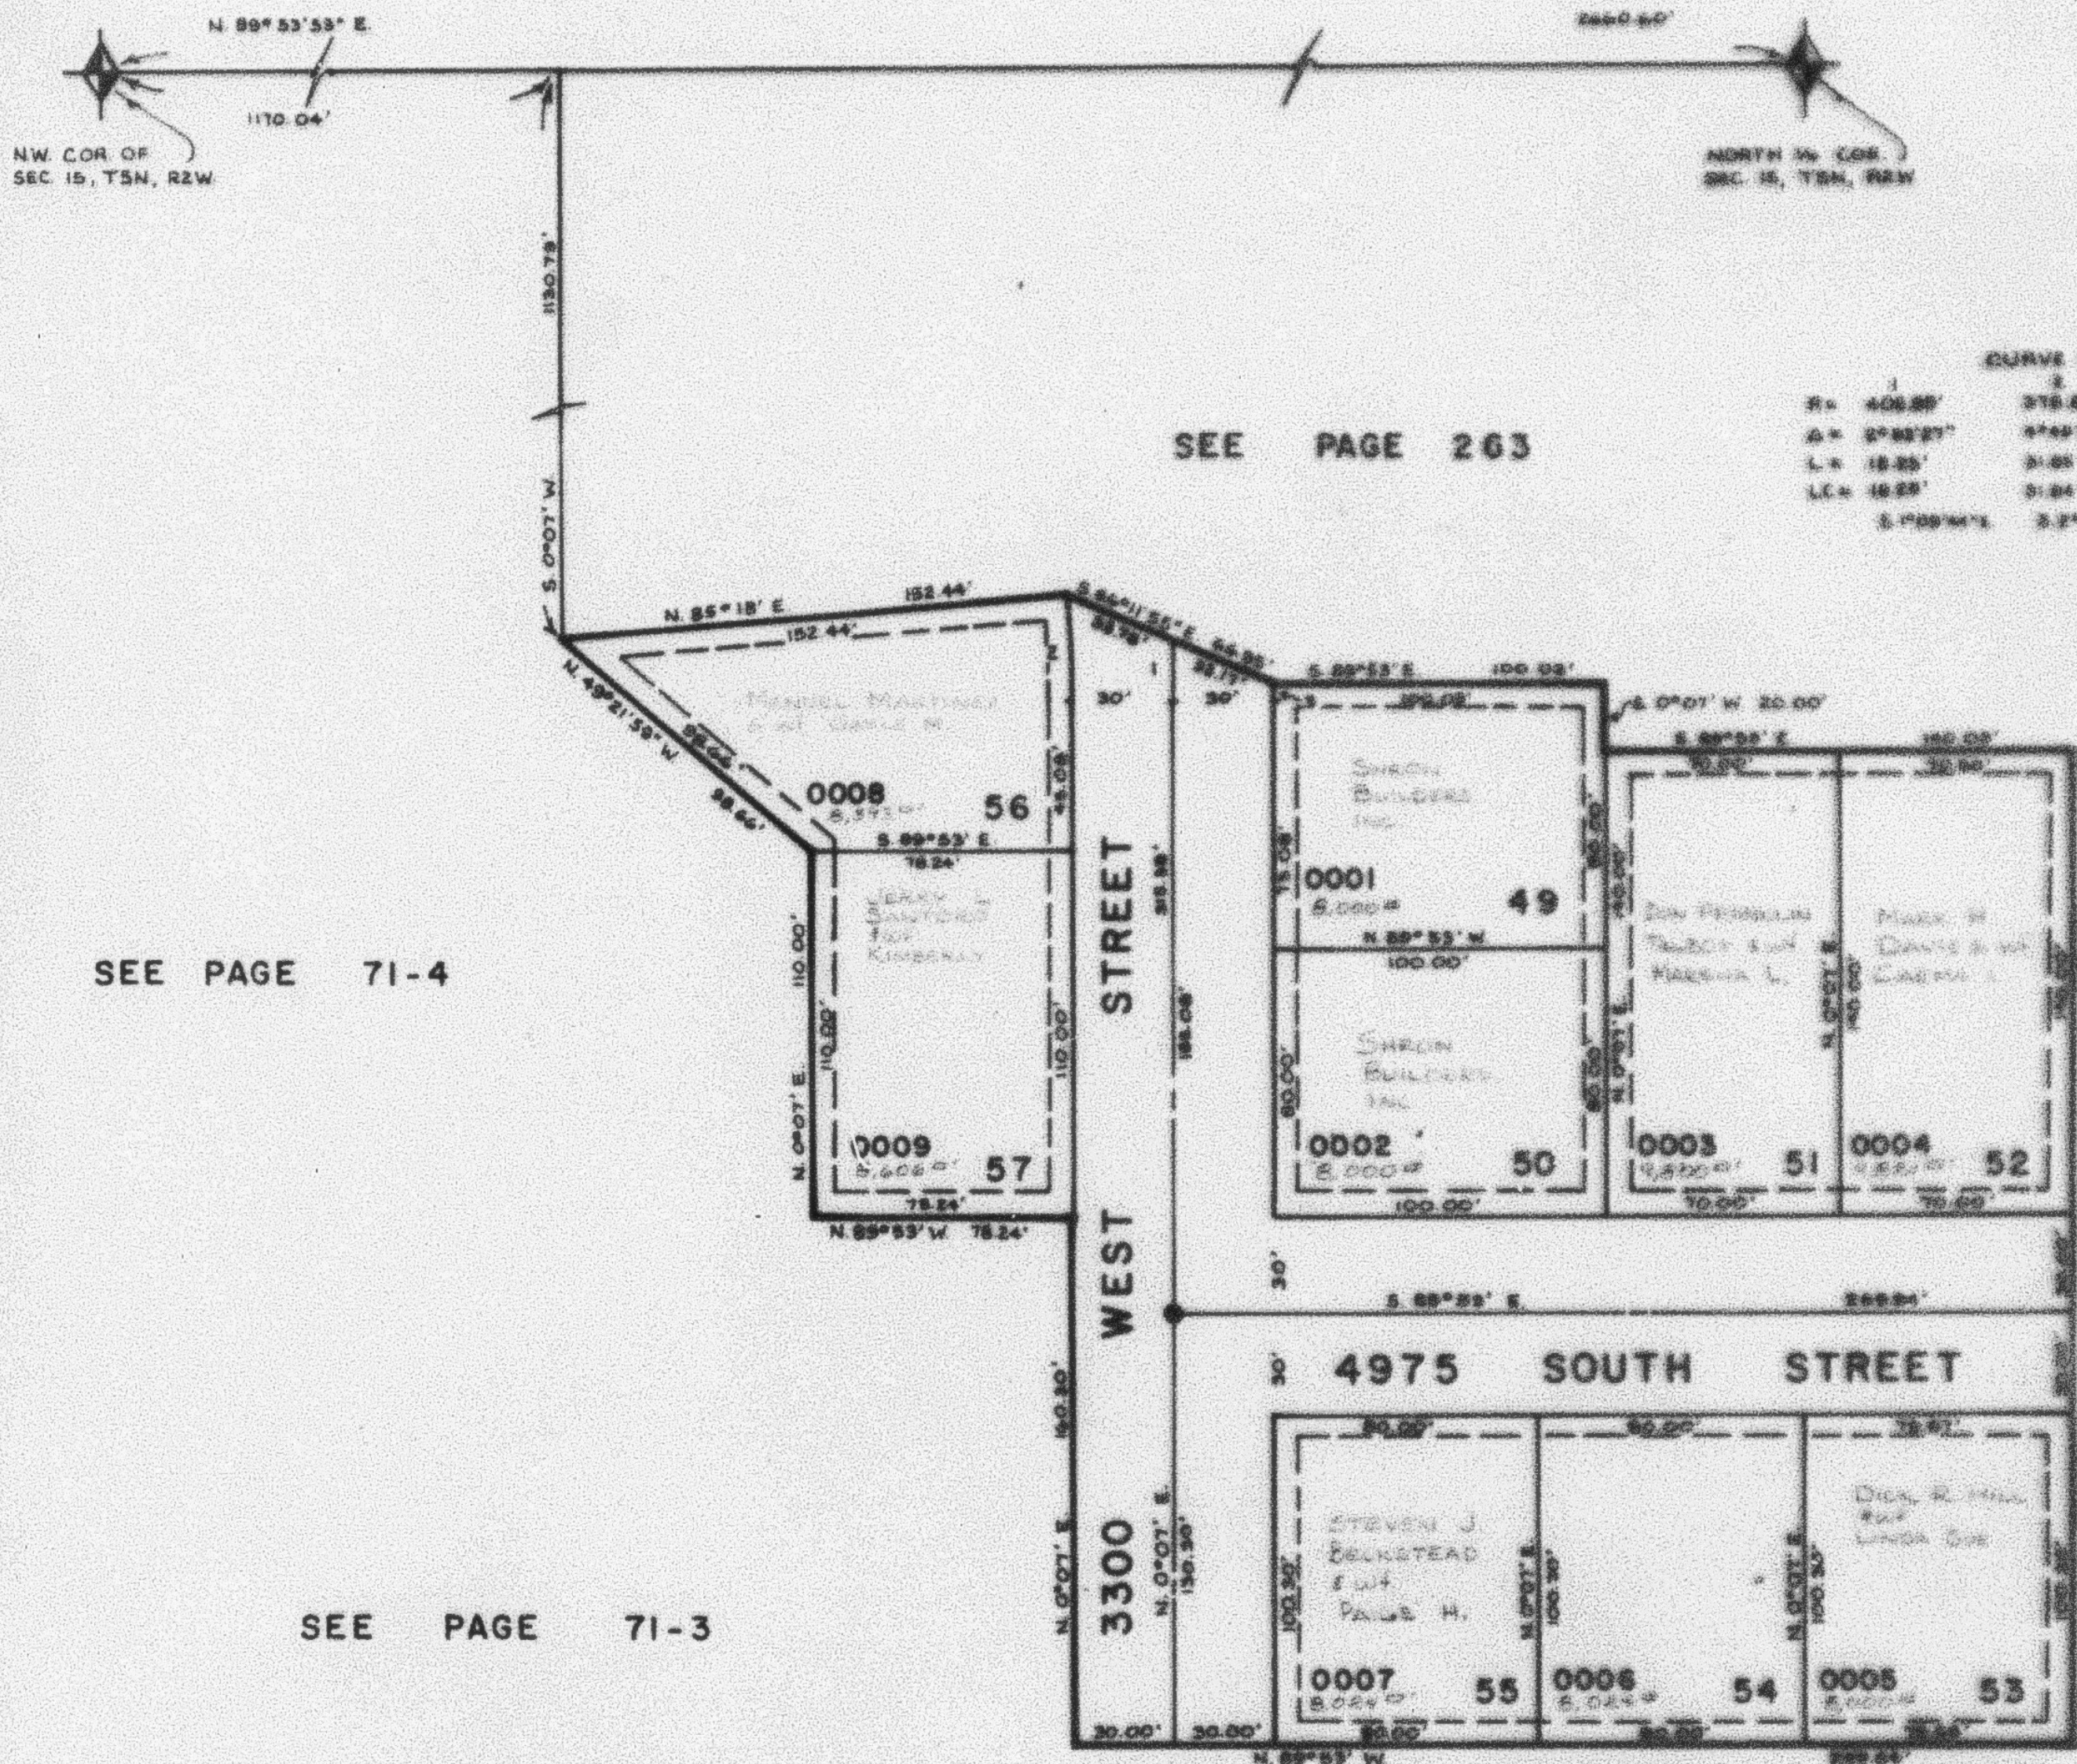

SEE PAGE 263

SEE PAGE 71-4

SEE PAGE 71-1

SEE PAGE 71-3

SEE PAGE 71-2

SEE PAGE 71-2

NOTE: T' UTILITY AND DRAINAGE EASEMENTS
 EACH SIDE OF PROPERTY LINE AS
 INDICATED BY DASHED LINES, EXCEPT
 AS OTHERWISE SHOWN.

FOR COMPLETE ENG. DATA SEE ORIG.
 DED. PLAT IN BOOK 26, PAGE 74.