

PART OF N.W. 1/4 SEC. 15, T. 5 N., R. 2 W., S.L.B. & M.
COUNTRY LANE SUBDIVISION NO. 4

270


TAXING UNIT : 41

LOTS 49-57

PREFIX : 09-270

IN ROY CITY

SCALE 1" = 50'

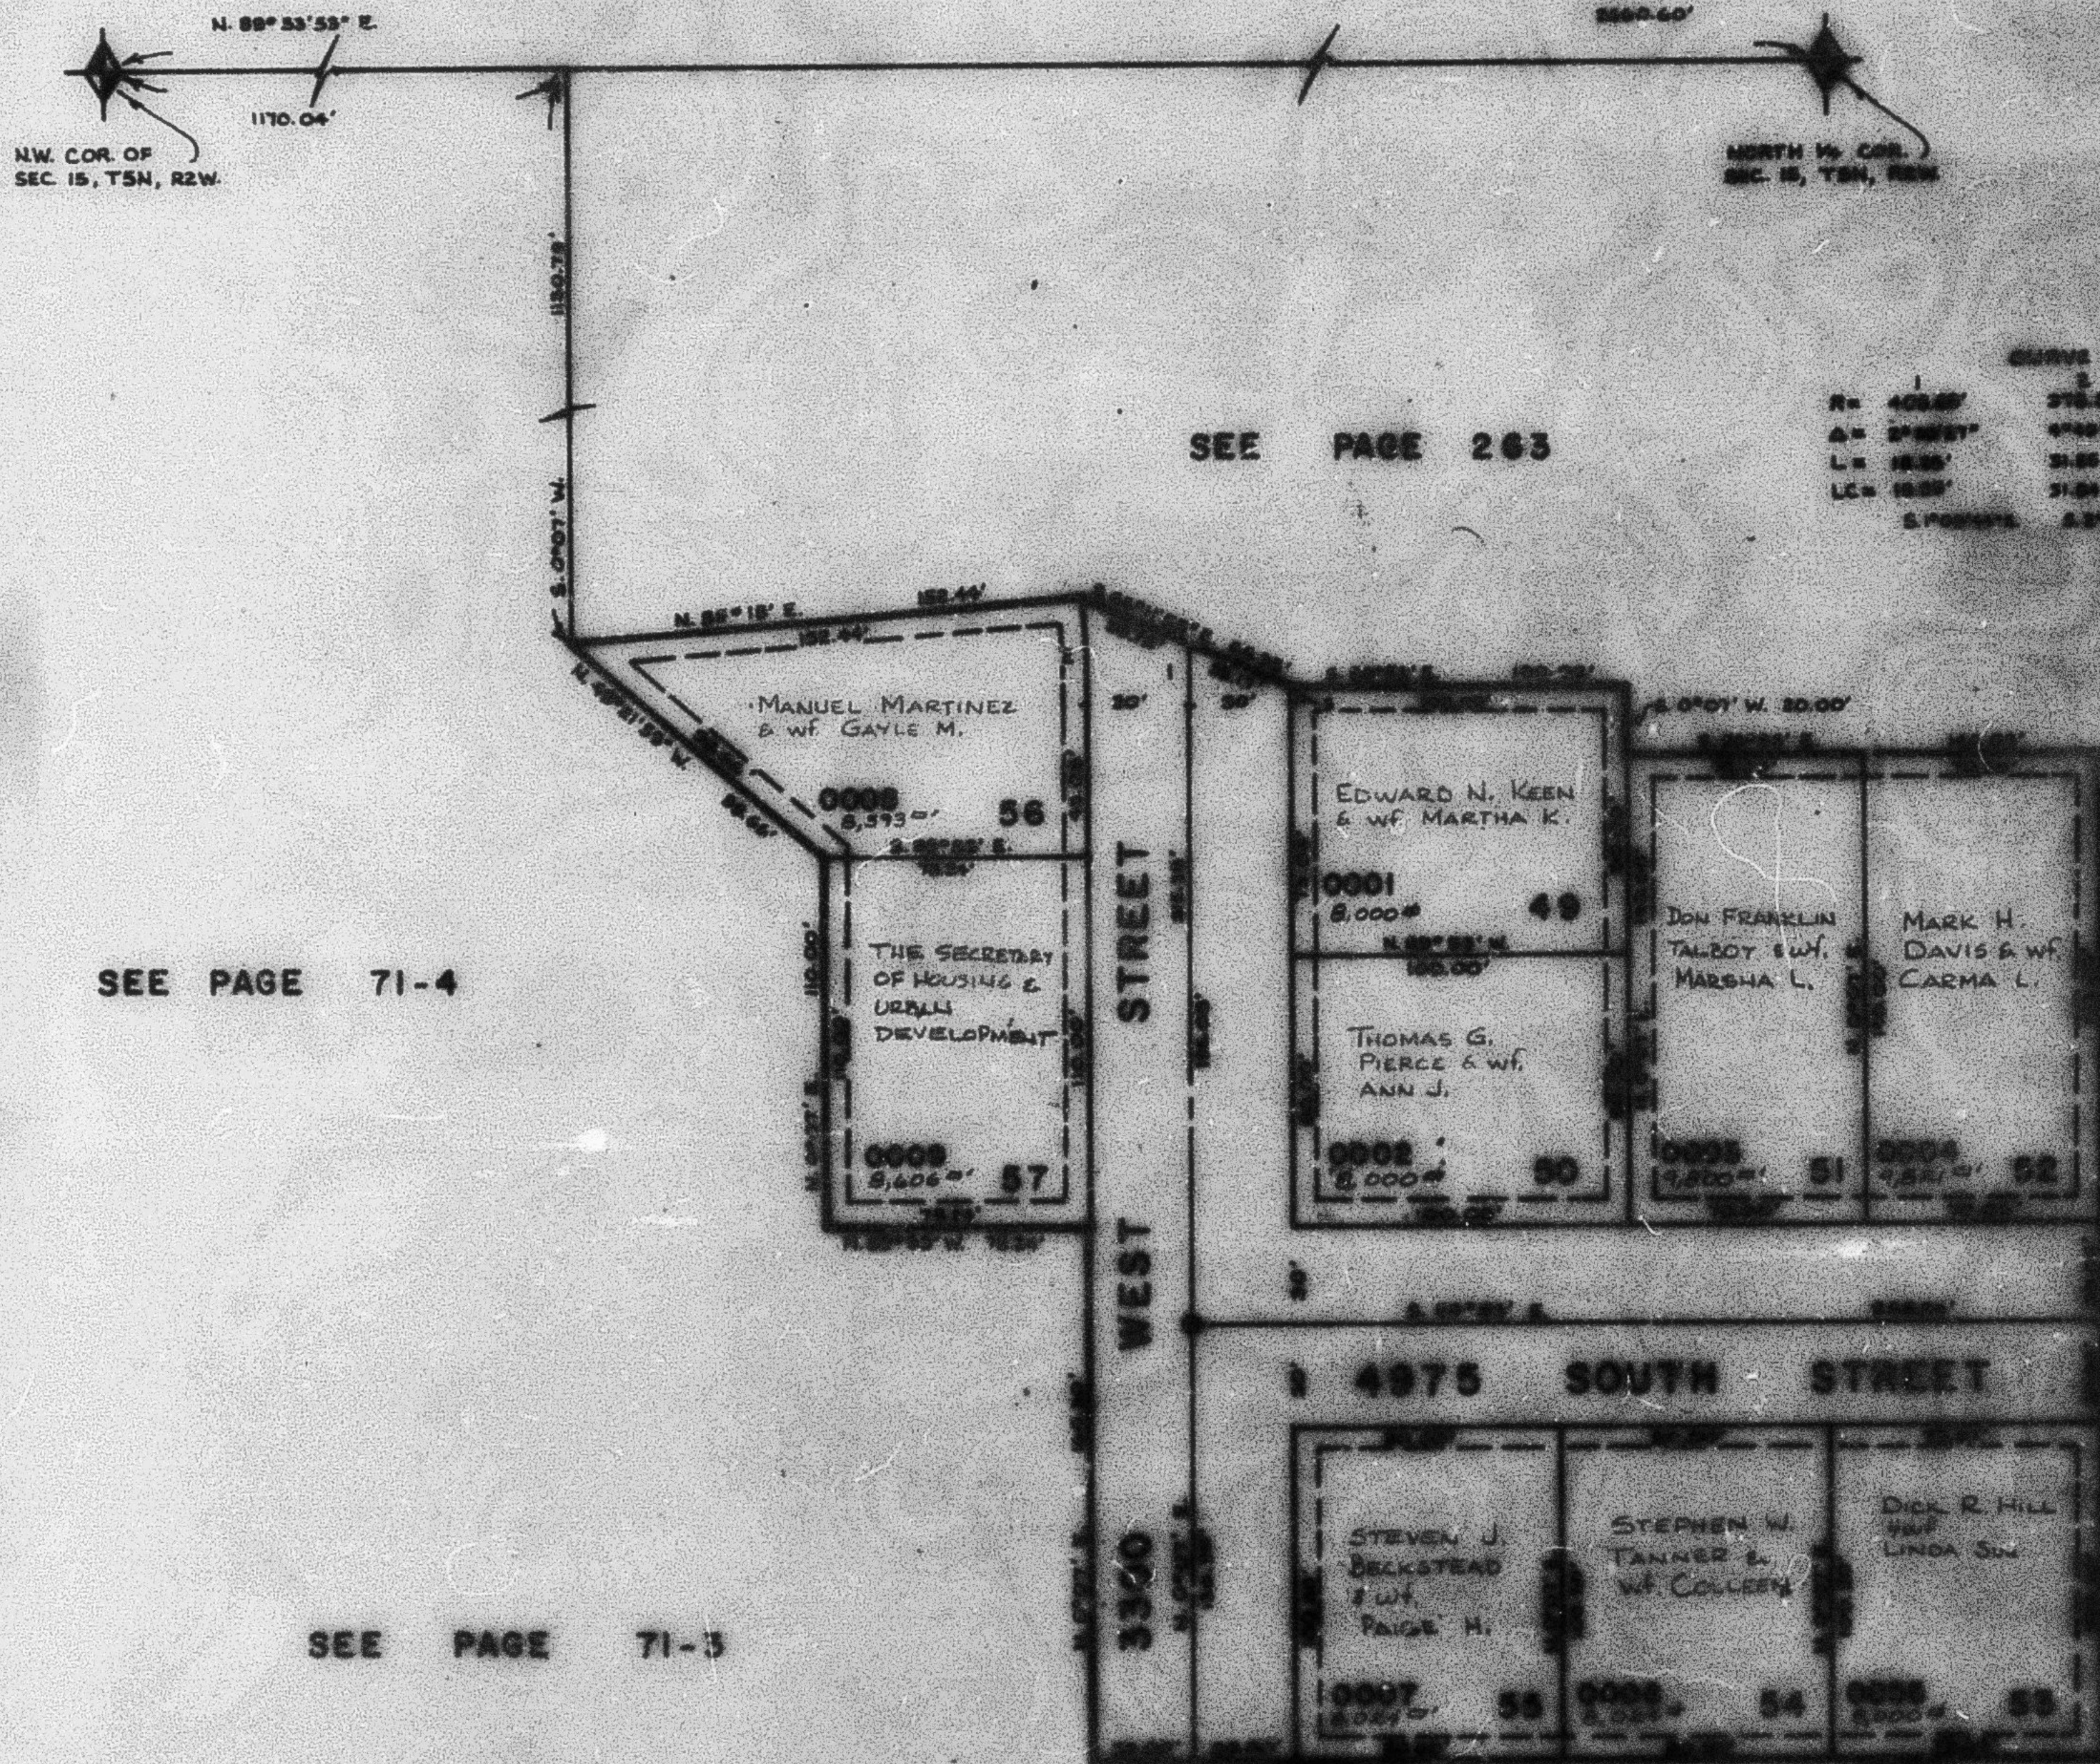

CURVE DATA		
R= 400.00'	STATION	400.00'
Δ= 90°00'00"	CHORD	0°00'00"
L= 15.71'	CHORD	400'
LC= 15.71'	CHORD	400'
S. 0° 07' 14" W. 1180.78'		

NOTE: T UTILITY AND DRAINAGE EASEMENTS EACH SIDE OF PROPERTY LINE AS INDICATED BY DASHED LINES, EXCEPT AS OTHERWISE SHOWN.

FOR COMPLETE ENG. DATA SEE ENG. DES. PLAT IN BOOK 25, PAGE 75.