


PART OF NW 1/4 SEC. 20, T. 2 N., R. 2 E., S. 1 R. & M.
COUNTRY LANE SUBDIVISION NO. 4
LOTS 49-57

TAXING UNIT - 41

IN ROY CITY

SCALE 1"=60'

PLAT 20-1-1

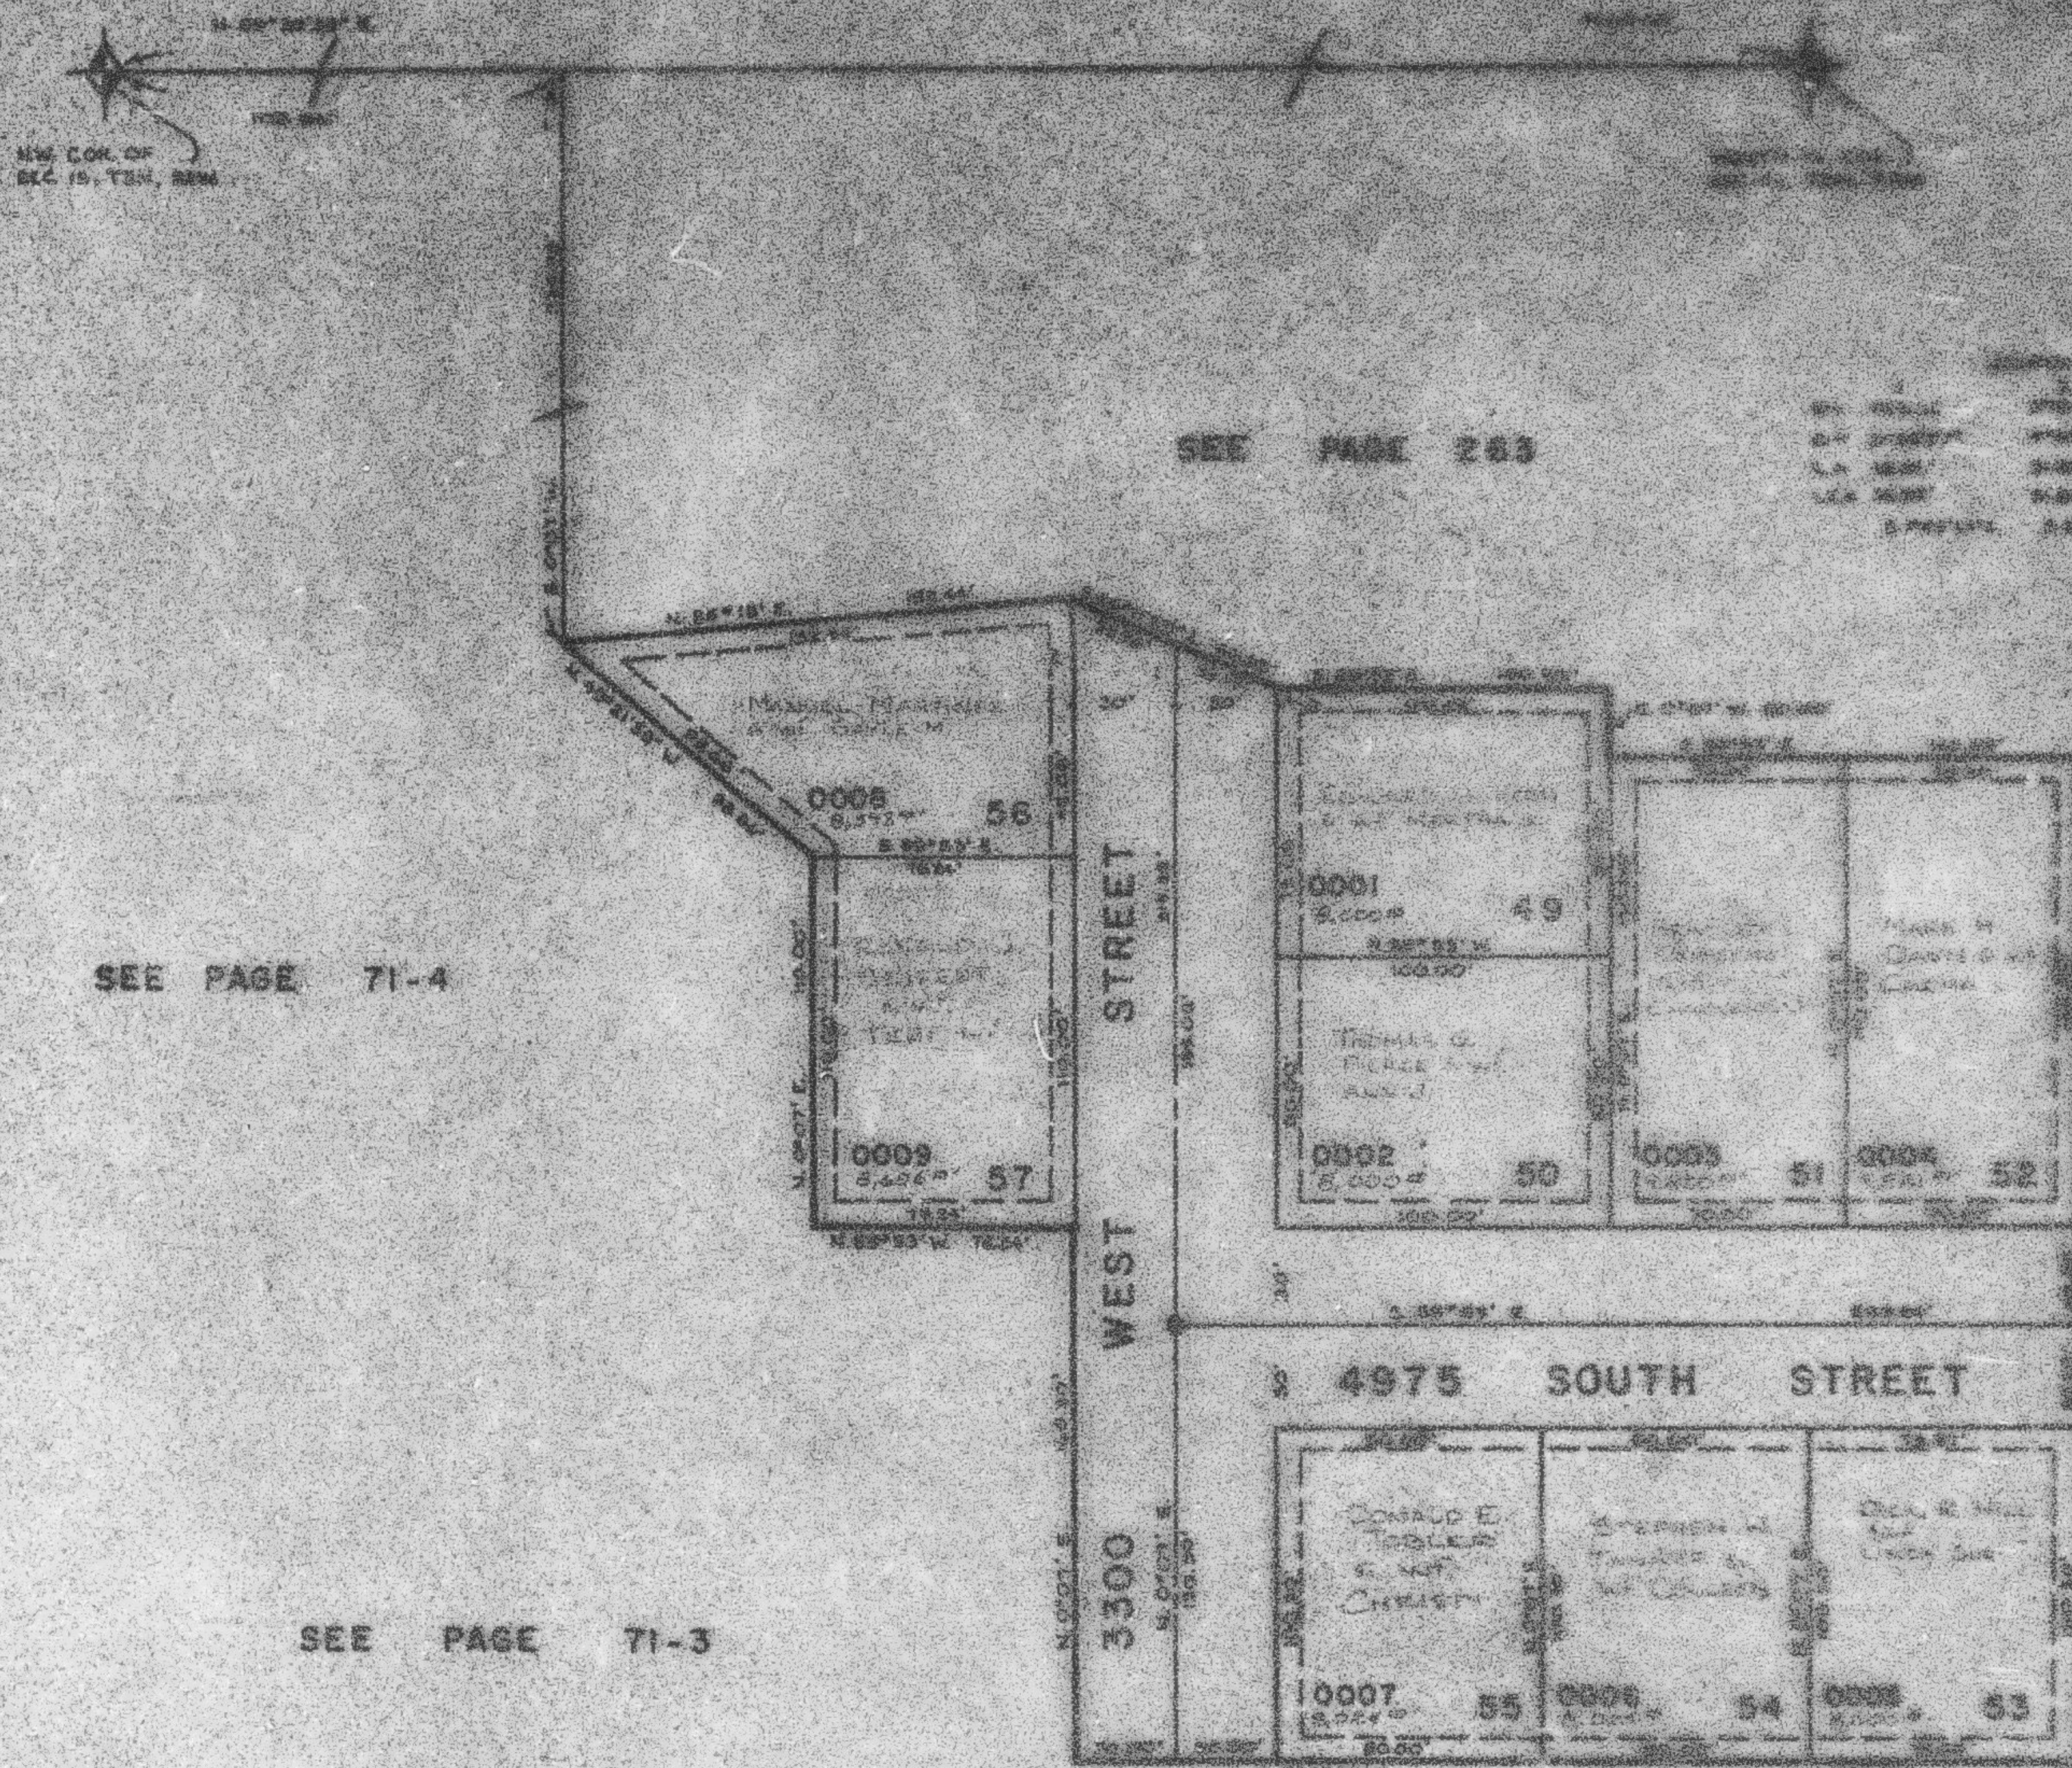

SEE PAGE 71-4

SEE PAGE 71-3

SEE PAGE 71-1

SEE PAGE 71-3

SEE PAGE 71-2

SEE PAGE 71-2

NOTE: UTILITY AND DRAINAGE EASEMENTS
SHOWN ON PROPERTY LINE AS
INDICATED BY DASHED LINES, EXCEPT
AS OTHERWISE SHOWN.

FOR COMPLETE ENG. DATA SEE ORIG.
DED. PLAT IN BOOK 24, PAGE 74.