

PART OF N.W. 1/4 SEC. 21, T. 5 N., R. 2 W., S.L.B. & M.
ALAND OF HONEY SUBDIVISION NO. 7
 LOTS 209-244

271

TAXING UNIT : 40

IN ROY CITY


SCALE 1" = 50'

SEE PAGE

83-1

PREFIX 09-271

EXCEPT WHERE OTHERWISE SHOWN
 ALL LOTS OWNED BY
 MOUNTAINVIEW SUBDIVISION L.L.C.

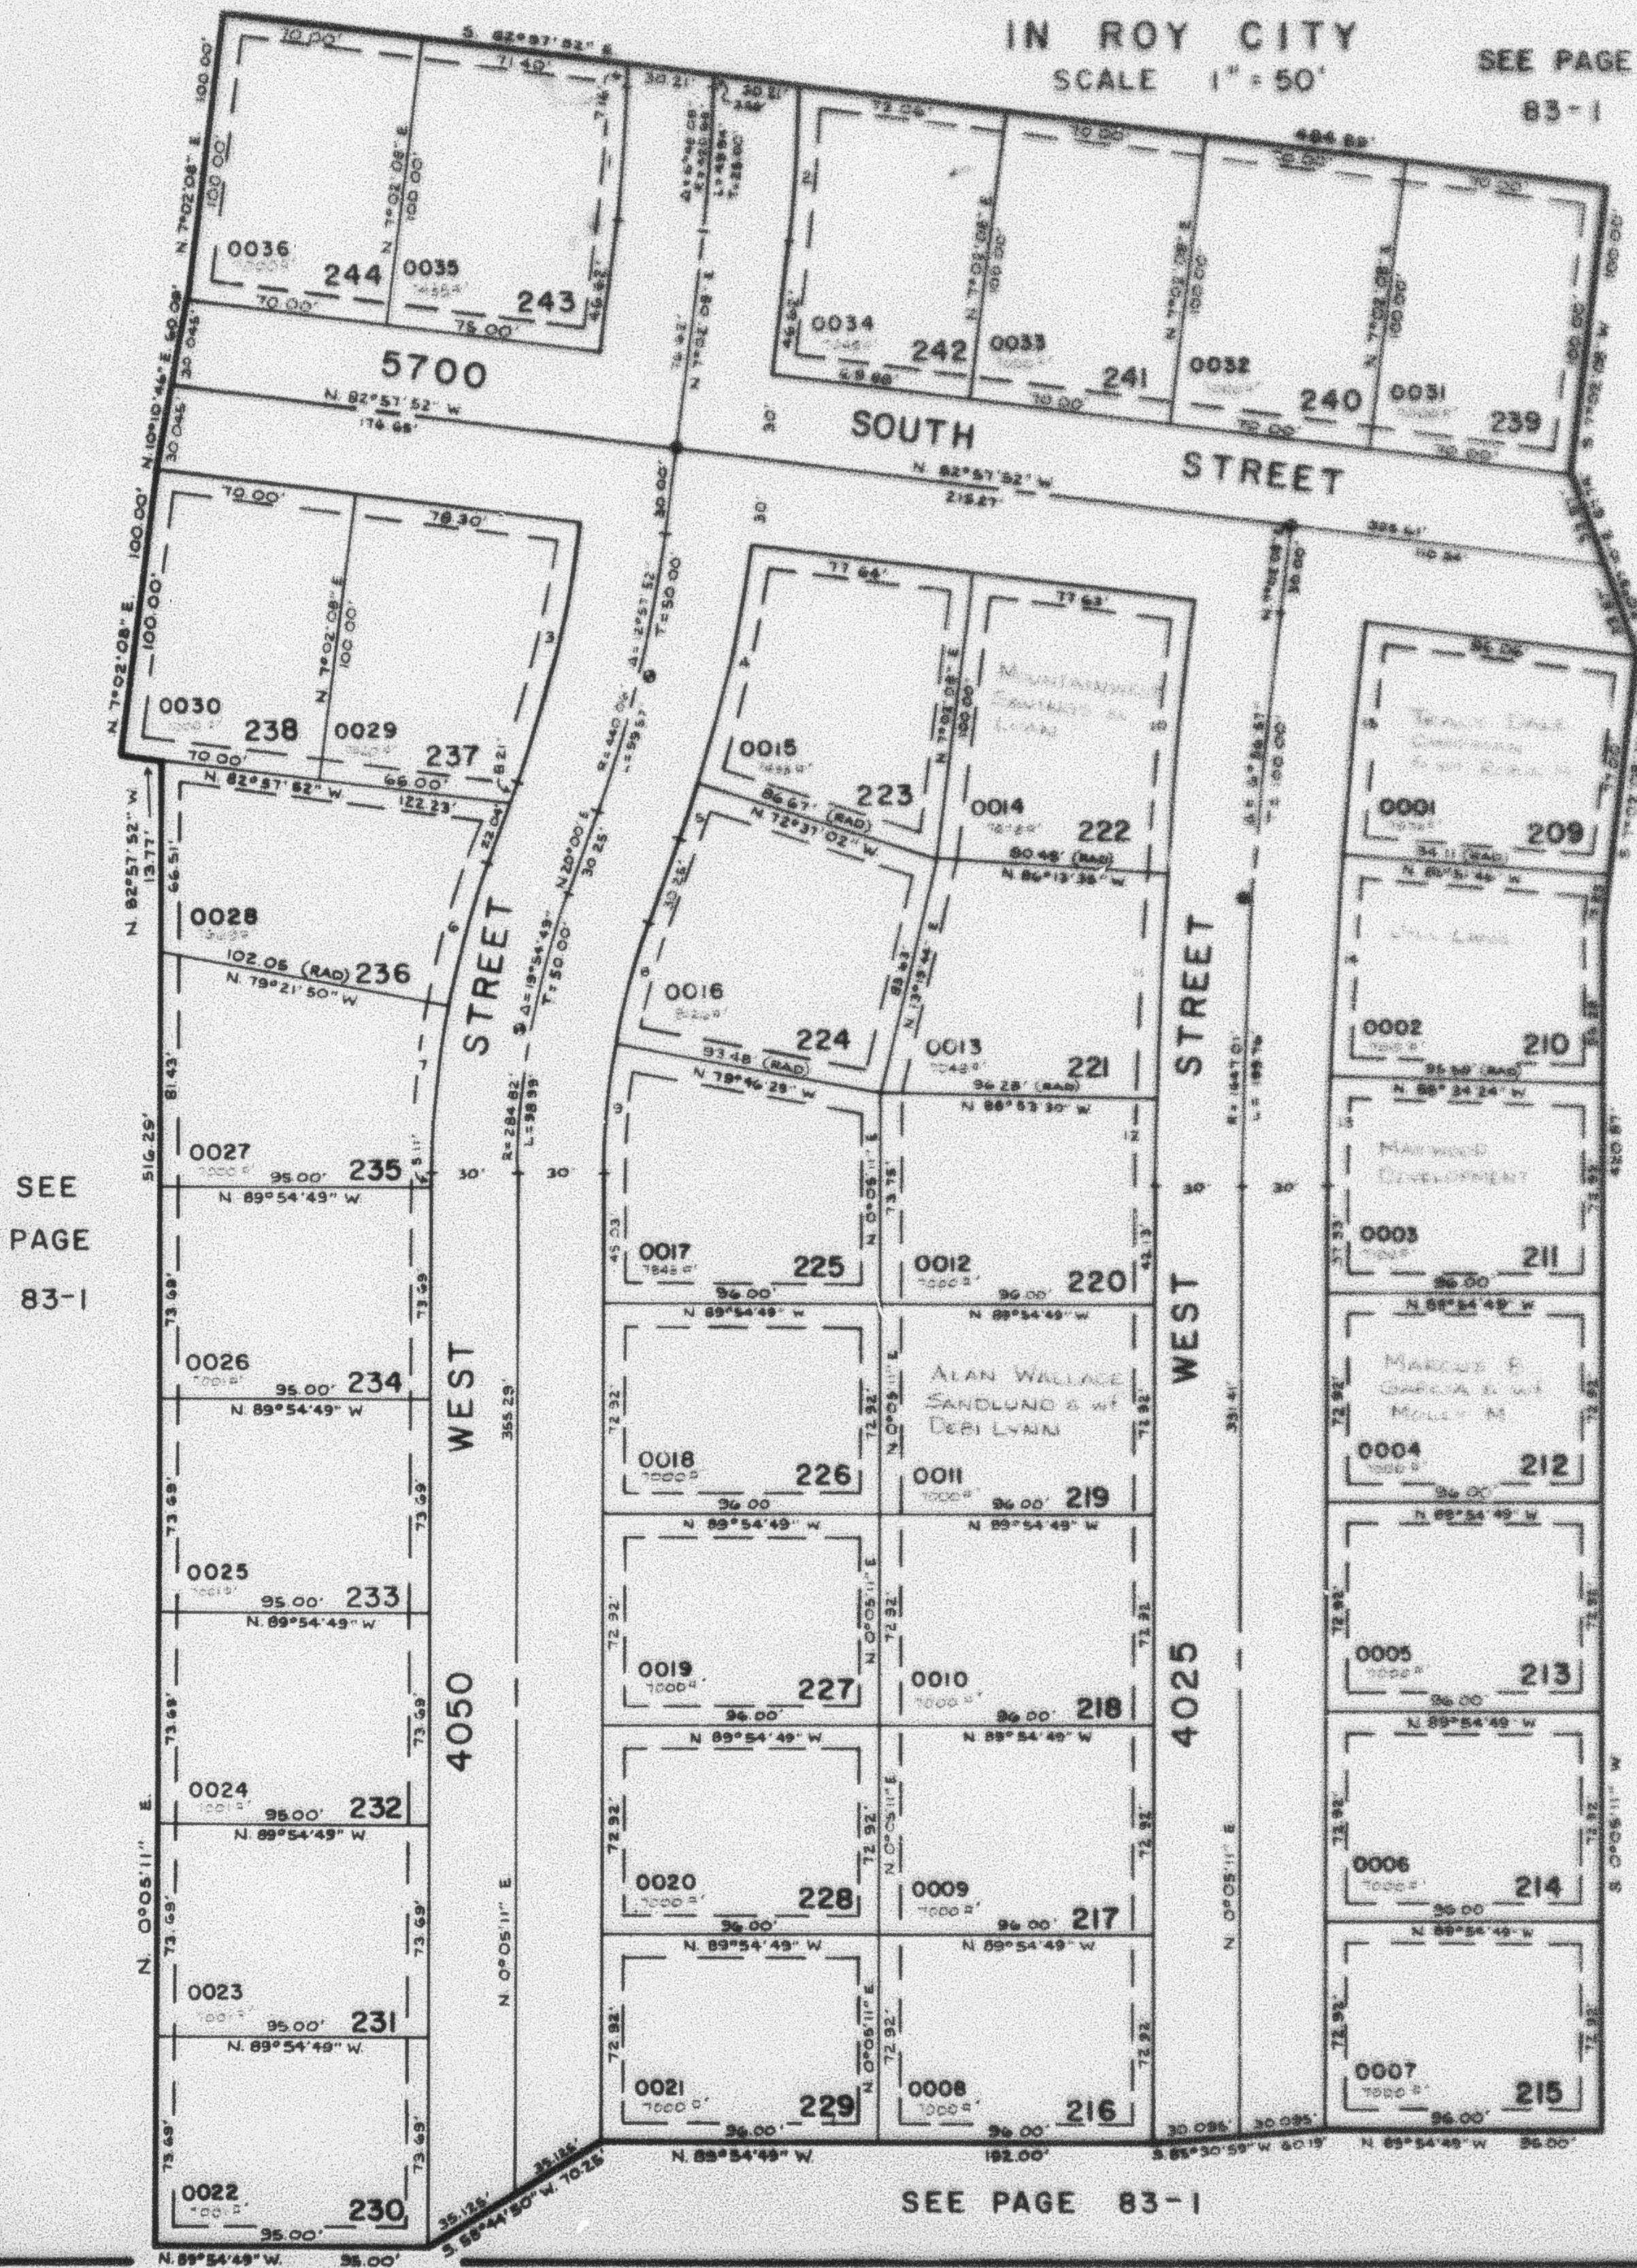

CURVE DATA

1	2	3
R = 390.66'	430.66'	410.00'
Δ = 6°45'00"	6°45'00"	12°51'52"
L = 40.38'	53.50'	52.70'
LC = 40.38'	53.47'	52.69'
Δ = 5°34'04"W	N 3°40'04"E	S 12°51'00"W
R = 470.00'	470.00'	314.92'
Δ = 10°20'00"	2°51'02"	2°51'00"
L = 84.80'	21.47'	51.45'
LC = 84.70'	21.47'	51.40'
Δ = 12°12'00"E	N 12°12'00"E	S 2°51'00"W
R = 314.92'	234.92'	234.92'
Δ = 10°20'00"	2°51'02"	10°20'00"
L = 57.91'	43.47'	46.05'
LC = 57.80'	43.47'	46.00'
Δ = 5°34'04"W	N 3°40'04"E	S 12°51'00"W
R = 1677.01'	1677.01'	1677.01'
Δ = 2°35'43"	2°35'43"	1°01'00"
L = 55.47'	98.40'	28.91'
LC = 55.44'	98.40'	28.91'
Δ = 5°34'04"W	S 2°51'00"W	S 2°51'00"W
R = 1677.01'	1677.01'	1677.01'
Δ = 1°20'24"	2°51'02"	2°51'00"
L = 27.82'	74.47'	81.70'
LC = 27.82'	74.47'	81.70'
Δ = 10°20'00"E	N 2°51'00"E	N 5°34'04"E

SEE PAGE 259

NOTE: 7' UTILITY AND DRAINAGE EASEMENTS
 EACH SIDE OF PROPERTY LINE AS
 INDICATED BY DASHED LINES, EXCEPT
 AS OTHERWISE SHOWN.

FOR COMPLETE ENG DATA SEE ORIS
 DED PLAT IN BOOK 26, PAGE 80

SEE PAGE 83-1