

PART OF N.W. 1/4 SEC. 21, T. 5 N., R. 2 W., S.L. B. & M.
ALAND OF HONEY SUBDIVISION NO. 7
 LOTS 209-244

271

TAXING UNIT: 40

IN ROY CITY


SCALE 1" = 50'

SEE PAGE

83-1

PREFIX: 09-271

EXCEPT WHERE OTHERWISE SHOWN
 ALL LOTS OWNED BY
 HIGGINS DEVELOPMENT COMPANY

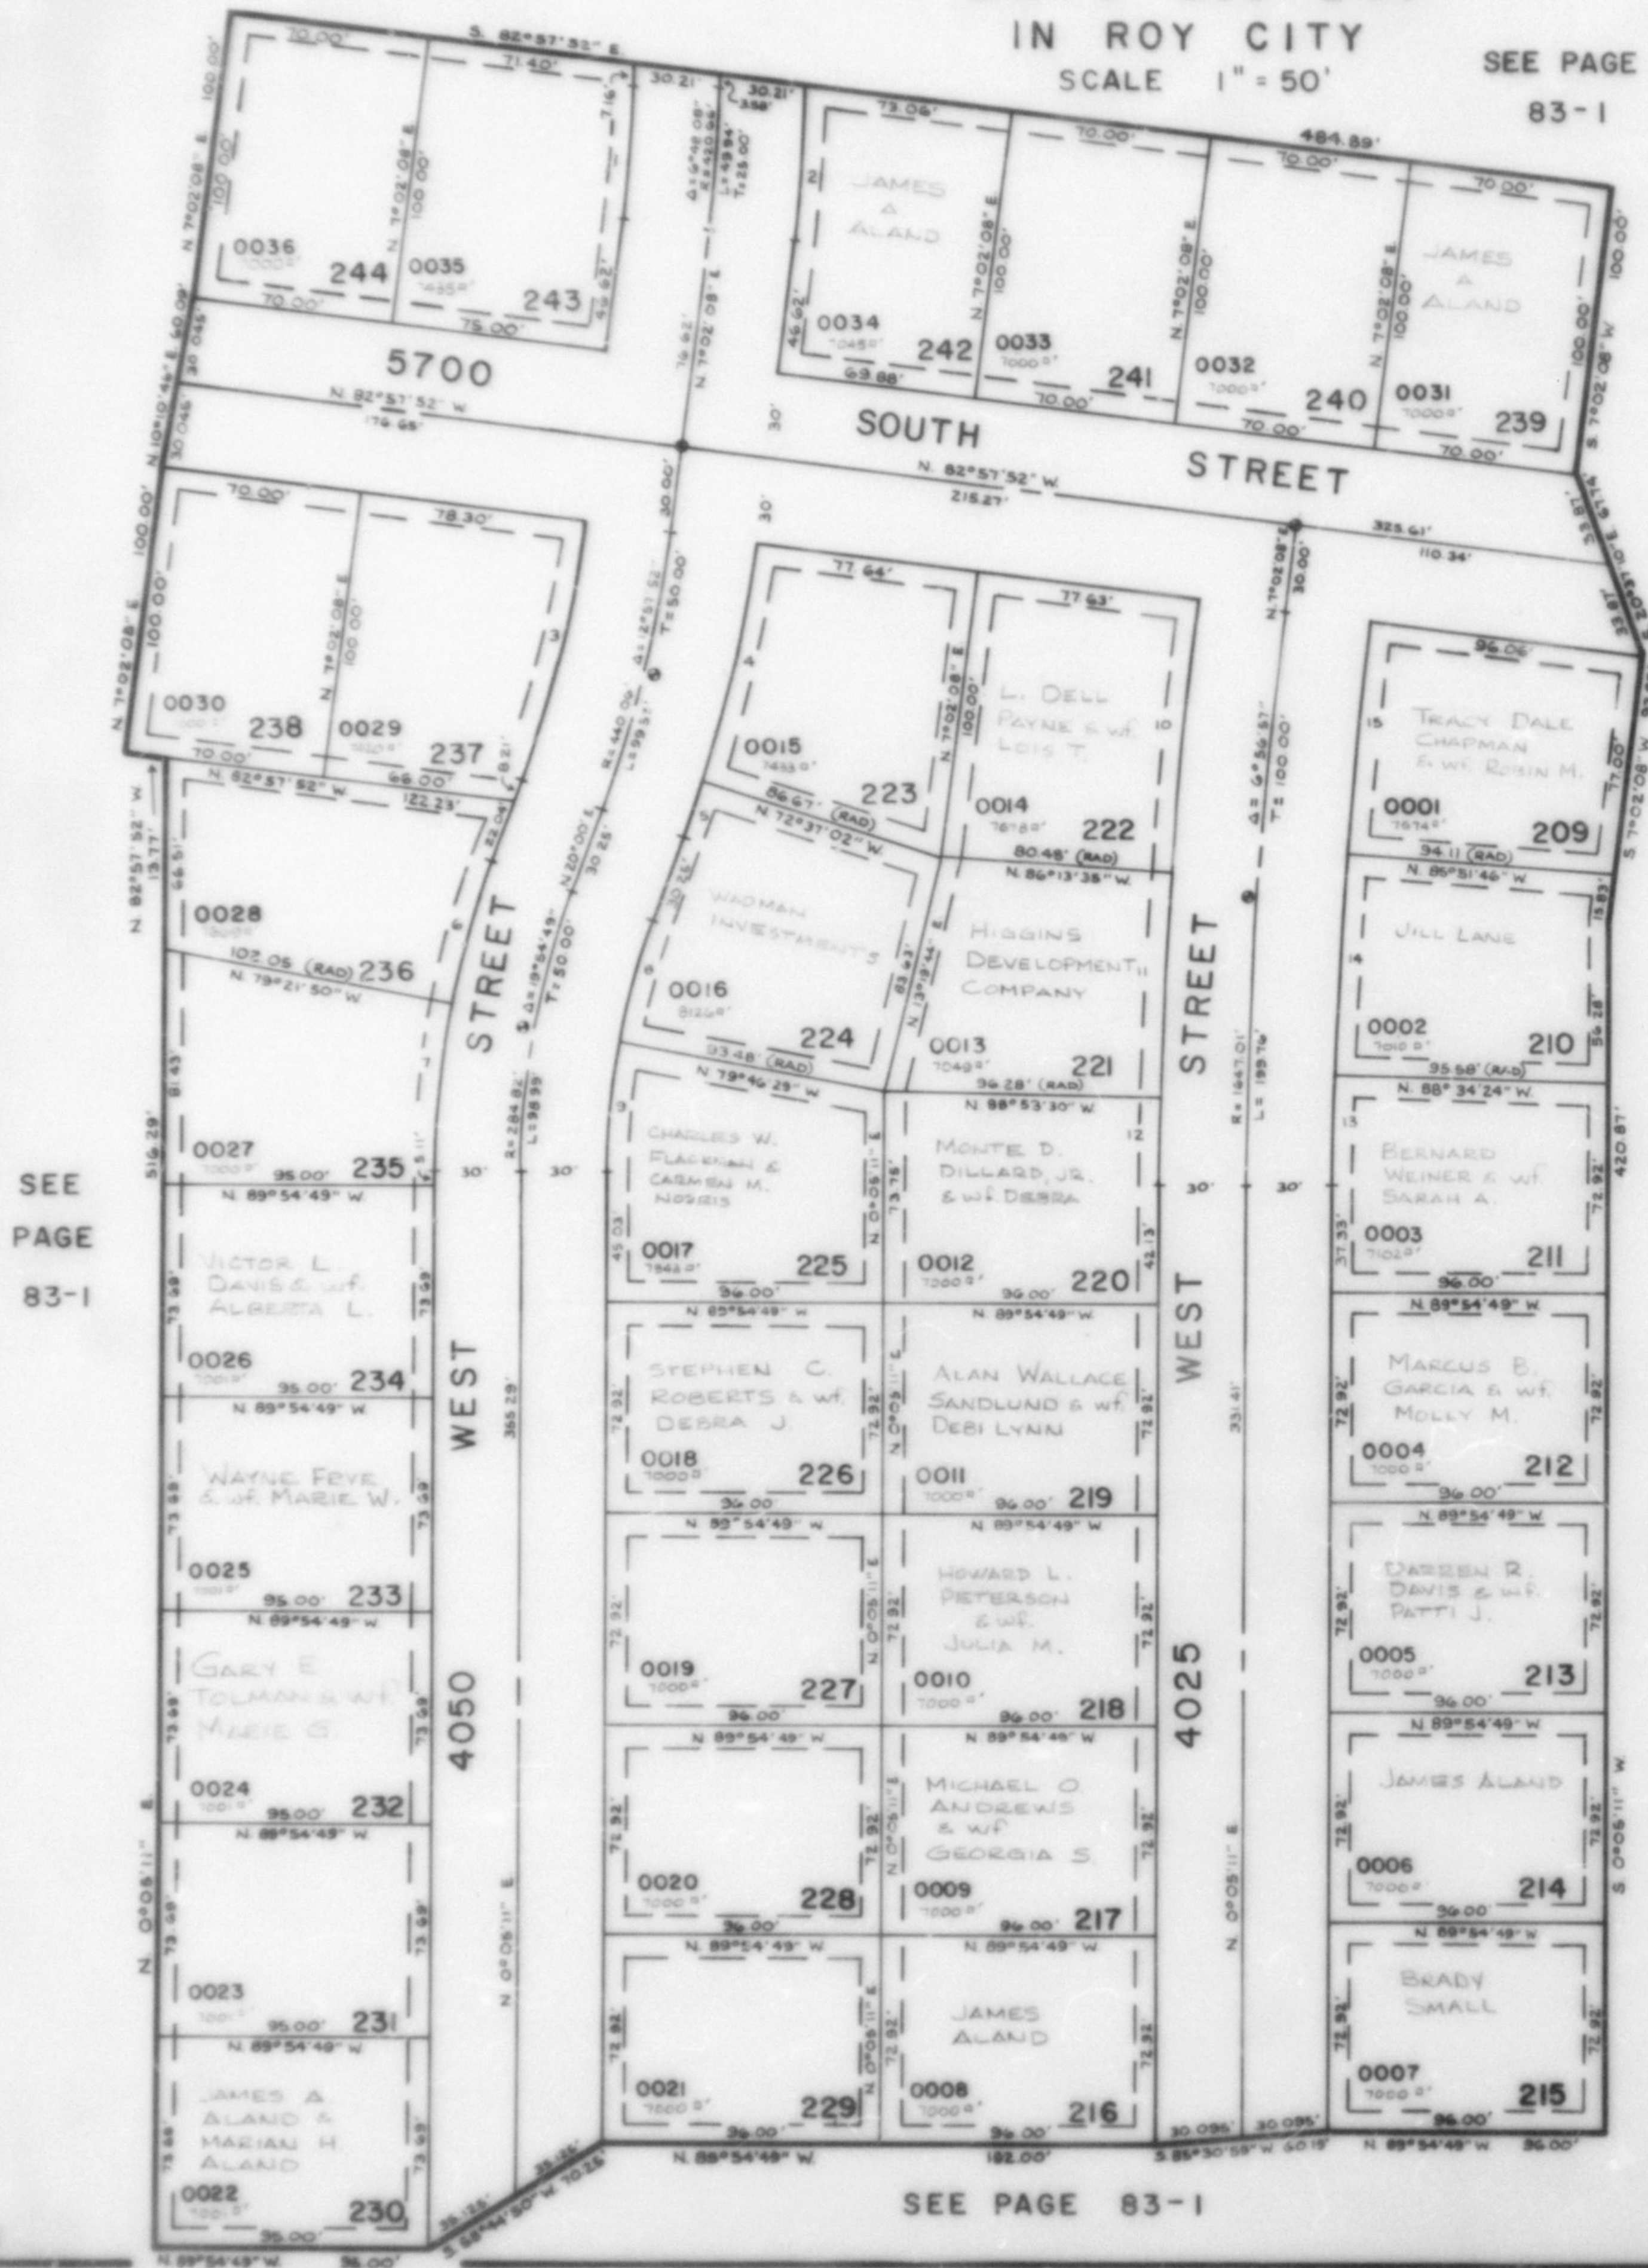

CURVE DATA

1	2	3
R = 390.66'	450.66'	410.06'
Δ = 6°48'08"	6°48'08"	12°51'52"
L = 46.38'	53.50'	52.79'
LC = 46.35'	53.47'	52.59'
5 3°38'04" W	N 3°38'04" E	S 13°31'04" W
4	5	6
R = 470.06'	470.06'	314.82'
Δ = 10°20'50"	2°37'02"	9°21'50"
L = 84.89'	21.47'	51.45'
LC = 84.76'	21.47'	51.40'
N 12°12'33" E	N 18°41'29" E	S 18°19'05" W
7	8	9
R = 314.82'	254.82'	254.82'
Δ = 10°32'58"	9°46'29"	10°08'20"
L = 57.91'	43.47'	45.09'
LC = 57.88'	43.42'	45.03'
S 5°21'41" W	N 15°06'46" E	N 5°09'21" E
10	11	12
R = 1677.01'	1677.01'	1677.01'
Δ = 3°15'43"	2°39'56"	1°01'18"
L = 55.41'	78.02'	29.91'
LC = 55.44'	78.01'	29.91'
S 5°24'17" W	S 2°24'28" W	S 0°35'51" W
13	14	15
R = 1677.01'	1677.01'	1677.01'
Δ = 1°20'24"	2°42'39"	2°53'54"
L = 37.82'	76.51'	81.79'
LC = 37.82'	76.50'	81.79'
N 0°45'24" E	N 2°46'55" E	N 5°36'11" E

SEE PAGE 259

NOTE 7' UTILITY AND DRAINAGE EASEMENTS
 EACH SIDE OF PROPERTY LINE AS
 INDICATED BY DASHED LINES, EXCEPT
 AS OTHERWISE SHOWN

FOR COMPLETE ENG DATA SEE ORIG.
 DED. PLAT IN BOOK 26, PAGE 80.

SEE PAGE 83-1