


PART OF NW 1/4 SEC. 21, T.5N., R.2W., S.L.B. & M.  
**ALAND OF HONEY SUBDIVISION NO. 7**

LOTS 209 - 244

SCALE 1" = 50'

SEE PAGE 212

TAXING UNIT: 40

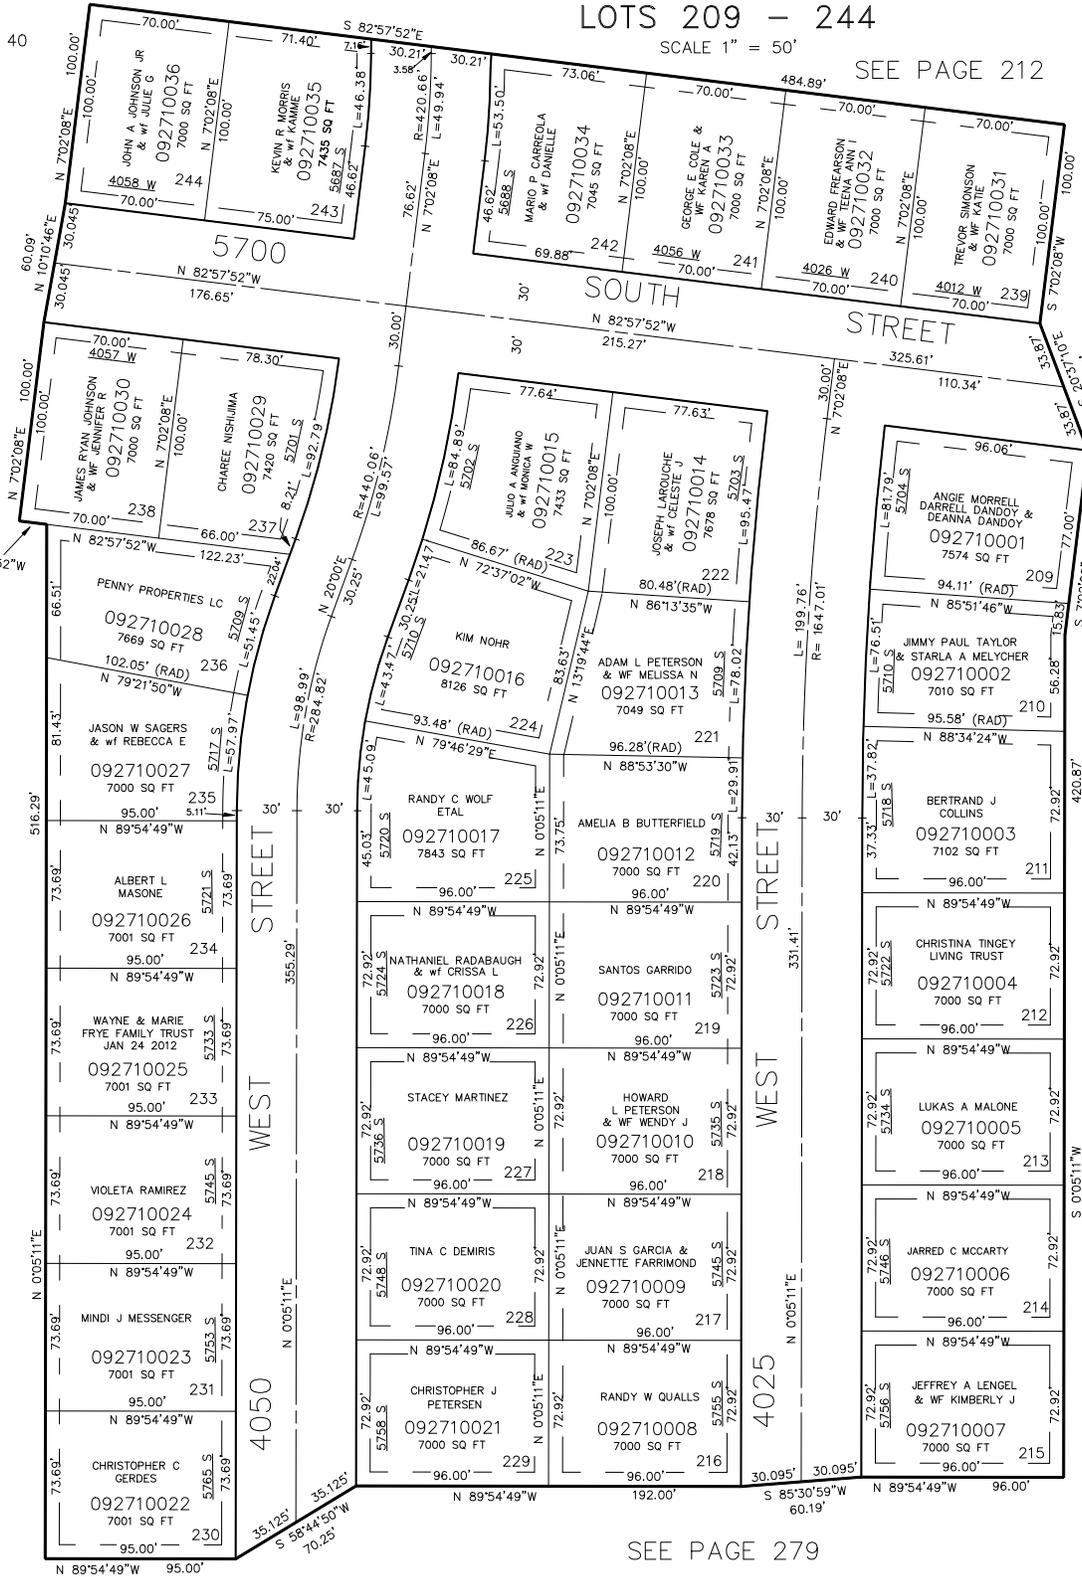

SEE PAGE 259

7' UTILITY AND DRAINAGE EASMENTS  
 EACH SIDE OF PROPERTY LINE AS  
 INDICATED BY DASHED LINES, EXCEPT  
 AS OTHERWISE SHOWN.

FOR COMPLETE ENG. DATA SEE  
 ORIGINAL DEDICATION PLAT IN  
 BOOK 26, PAGE 80 OF RECORDS.

SEE PAGE 260

SEE PAGE 279

SEE PAGE 278