

PART OF NW 1/4 SEC. 21, T.5N., R.2W., S.L.B. & M.  
**ALAND OF HONEY SUBDIVISION NO. 7**


271

LOTS 209 - 244

SCALE 1" = 50'

SEE PAGE 212

TAXING UNIT: 40

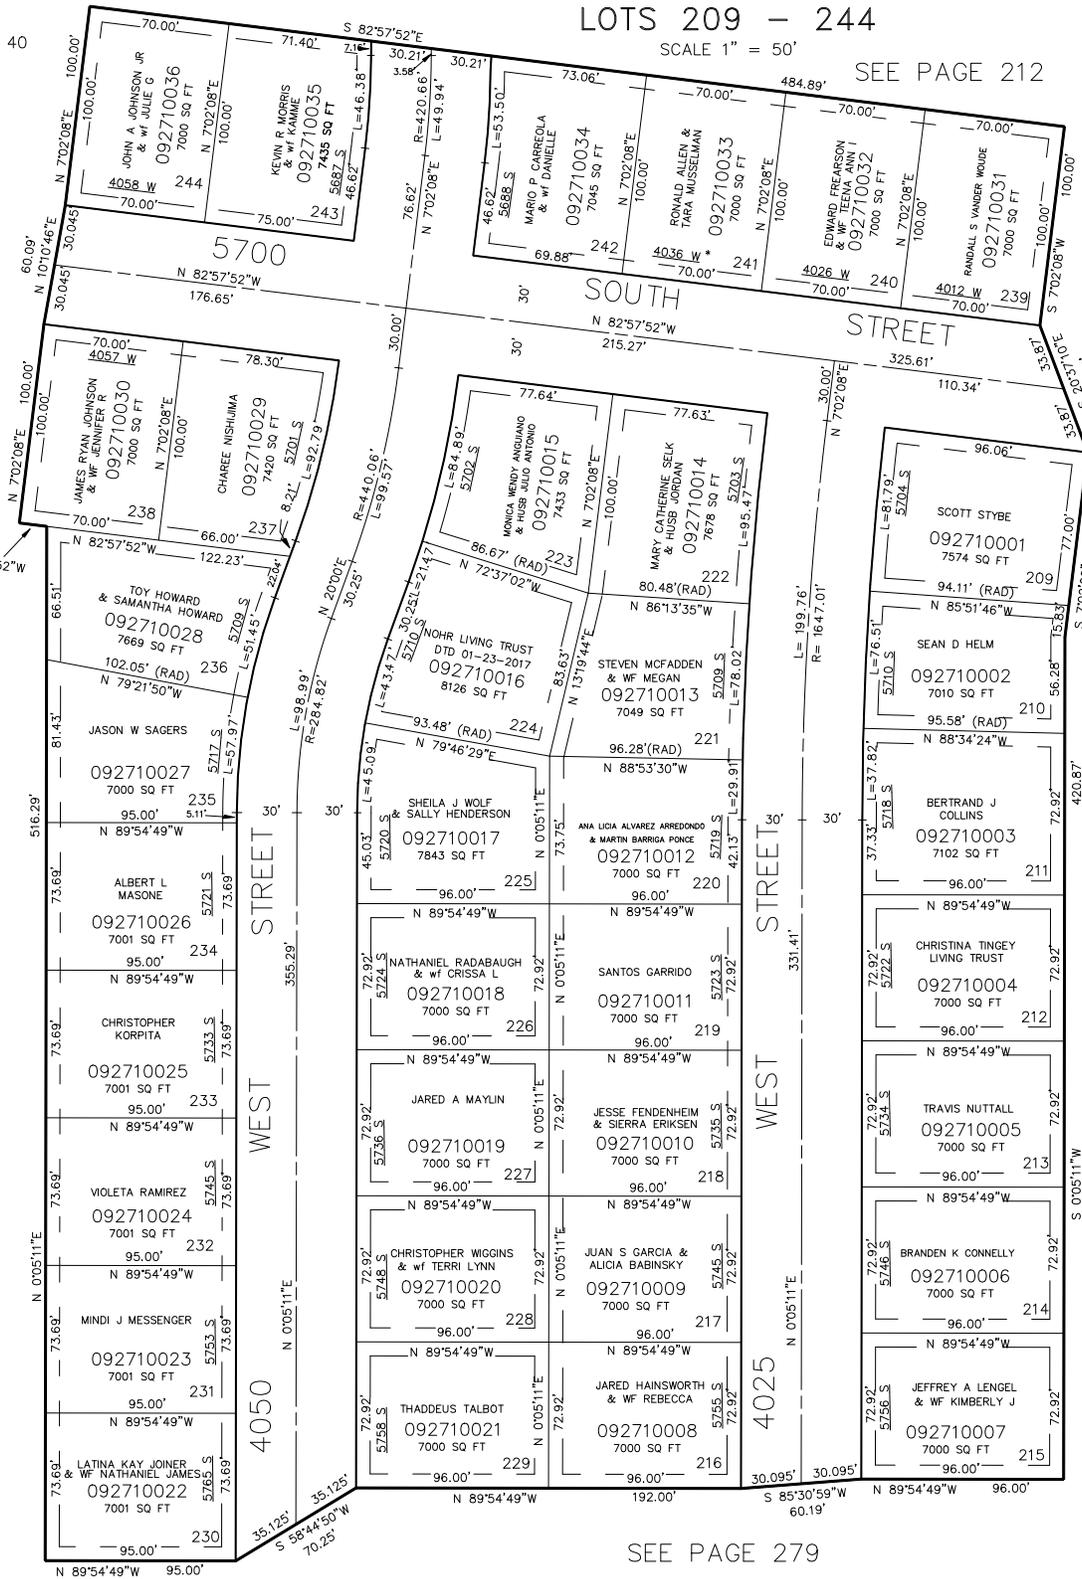

SEE PAGE 259

7' UTILITY AND DRAINAGE EASMENTS EACH SIDE OF PROPERTY LINE AS INDICATED BY DASHED LINES, EXCEPT AS OTHERWISE SHOWN.

FOR COMPLETE ENG. DATA SEE ORIGINAL DEDICATION PLAT IN BOOK 26, PAGE 80 OF RECORDS.  
 ADDRESS CHANGE AFFIDAVIT E#29333757

SEE PAGE 260

SEE PAGE 278

SEE PAGE 279