

PART OF N.W. 1/4 SEC. 22, T. 5 N., R. 2 W., S.L.B. & M.

ROY WEST SUBDIVISION NO. 1

IN ROY CITY

SCALE 1" = 50'

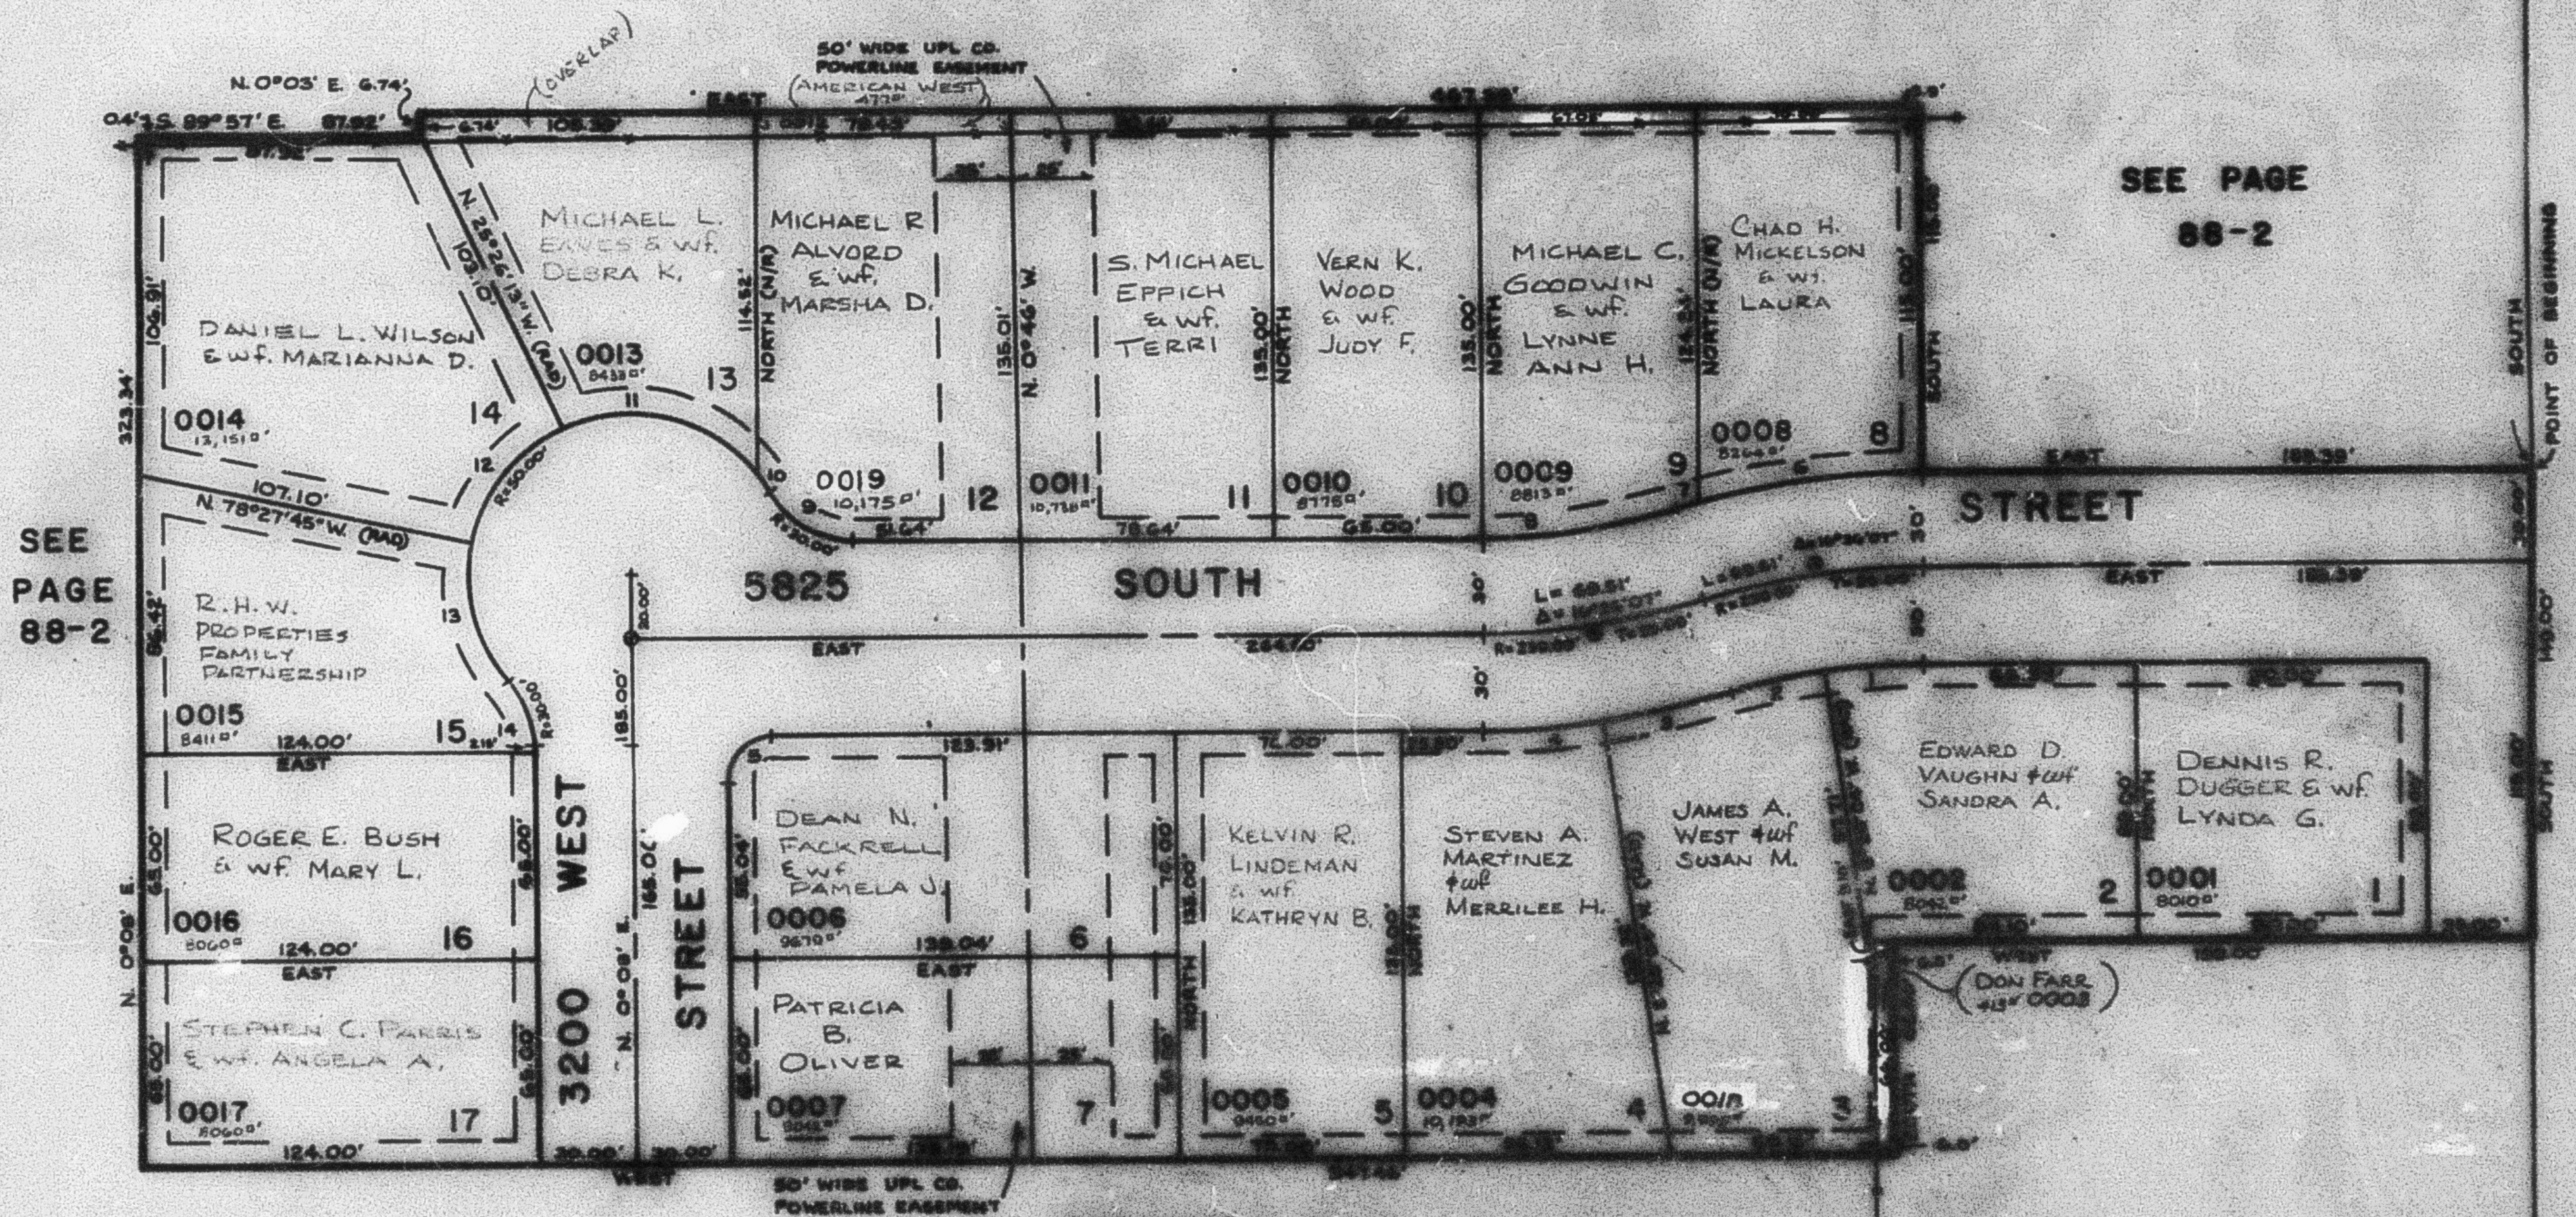
TAXING UNIT : 41

N. 1/4 CORNER SECTION 22,
TEN, E2W, S.L.B. AND M.

PREFIX : 09-272

EXCEPT WHERE OTHERWISE SHOWN
ALL LOTS OWNED BY:
RHW PROPERTIES, FAMILY PARTNERSHIP &
CURTIS D. NATIONS & DEBRA NATIONS

SEE PAGE 88-1

SEE PAGE
88-2

SEE PAGE 88-2

CURVE DATA						
1	2	3	4	5	6	7
$\Delta = 8^{\circ}20'04''$	$8^{\circ}16'03''$	$8^{\circ}16'03''$	$8^{\circ}20'04''$	$8^{\circ}16'03''$	$8^{\circ}16'03''$	$8^{\circ}16'03''$
$L = 30.53'$	$30.28'$	$30.28'$	$30.28'$	$30.28'$	$30.28'$	$30.28'$
$LC = 30.50'$	$30.28'$	$30.28'$	$30.28'$	$30.28'$	$30.28'$	$30.28'$
$N. 85^{\circ}49'56'' E.$	$N. 77^{\circ}31'56'' E.$	$N. 77^{\circ}31'56'' E.$	$S. 89^{\circ}46'50'' W.$	$N. 40^{\circ}04' E.$	$S. 82^{\circ}23'02'' W.$	$S. 79^{\circ}10'58'' W.$
8	9	10	11	12	13	14
$\Delta = 16^{\circ}36'07''$	$60^{\circ}00'$	$7^{\circ}39'25''$	$77^{\circ}52'41''$	$59^{\circ}01'32''$	$62^{\circ}40'50''$	$41^{\circ}22'56''$
$L = 60.82'$	$31.42'$	$6.80'$	$67.95'$	$46.27'$	$45.09'$	$21.55'$
$LC = 60.60'$	$30.00'$	$6.80'$	$62.88'$	$44.64'$	$44.27'$	$21.51'$
$S. 81^{\circ}41'57'' W.$	$N. 60^{\circ}00' W.$	$N. 39^{\circ}45'48'' W.$	$N. 76^{\circ}29'49'' W.$	$S. 39^{\circ}03'01'' W.$	$S. 14^{\circ}52'10'' E.$	$S. 29^{\circ}29'17'' E.$

© SURVEY MONUMENT

NOTE: 7' UTILITY AND DRAINAGE EASEMENTS
EACH SIDE OF PROPERTY LINE AS
INDICATED BY DASHED LINES, EXCEPT
AS OTHERWISE SHOWN.FOR COMPLETE ENG. DATA SEE ORIG.
DEED PLAT IN BOOK 23, PAGE 51.CENTER OF SECTION 22,
TEN, E2W, S.L.B. AND M.