

PART OF N.W. 1/4 SEC. 22, T.5N., R.2W., S.L.B. & M.
ROY WEST SUBDIVISION NO. 1

272

IN ROY CITY


TAXING UNIT: 41

SCALE 1" = 50'

SEE PAGE 88

N 1/4 COR
 SEC 22, T5N R2W

SEE PAGE 88

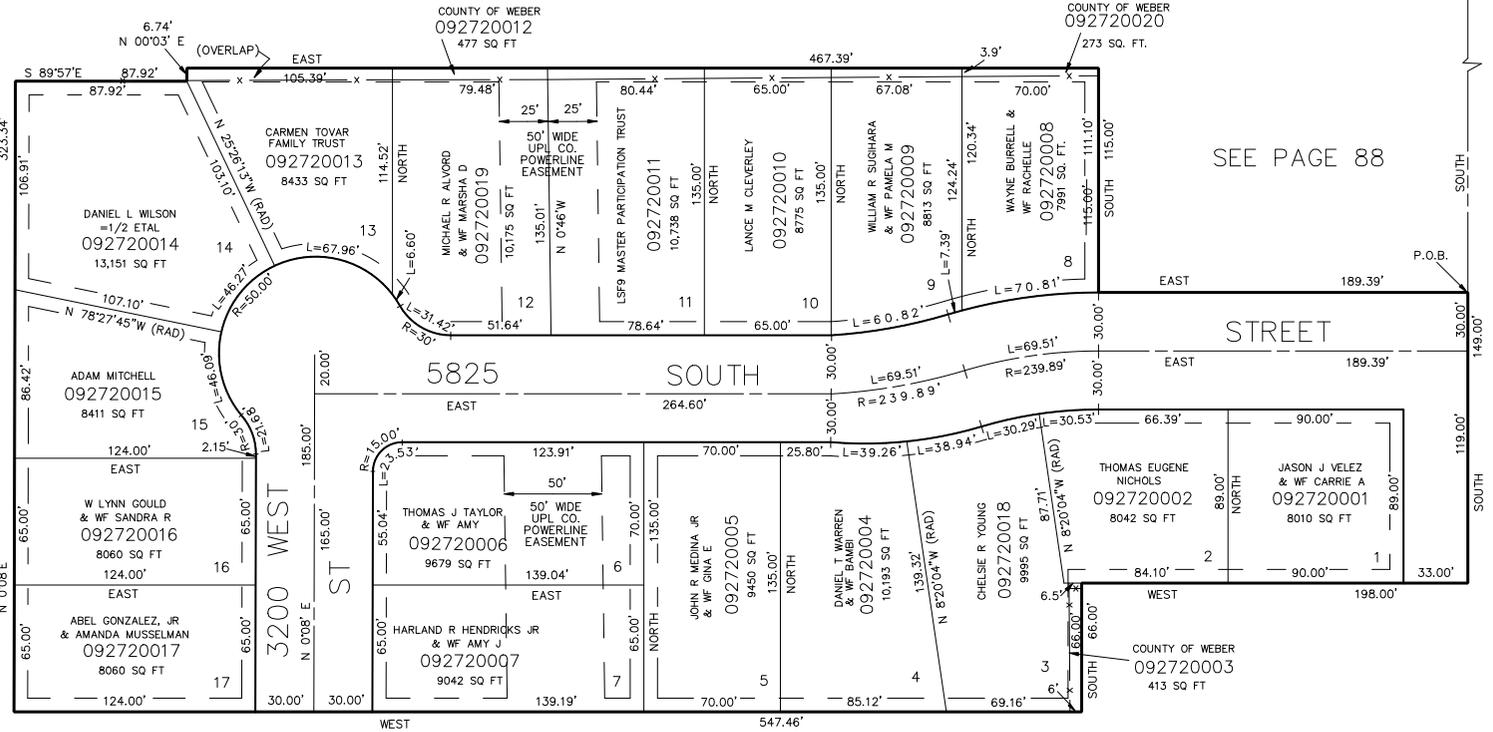

SEE PAGE 88

SEE PAGE 88

7' UTILITY AND DRAINAGE EASEMENTS
 EACH SIDE OF PROPERTY LINE AS
 INDICATED BY DASHED LINES, EXCEPT
 AS OTHERWISE SHOWN.

FOR COMPLETE ENG DATA, SEE
 ORIG. DEDICATION PLAT IN
 BOOK 26, PAGE 81 OF RECORDS.