

# PART OF N.W. 1/4 SEC. 22, T.5N., R.2W., S.L.B. & M. ROY WEST SUBDIVISION NO. 1

272

IN ROY CITY

TAXING UNIT: 41


SCALE 1" = 50'

SEE PAGE 88

N 1/4 COR  
SEC 22, T5N R2W

SEE PAGE 88

SEE PAGE 88

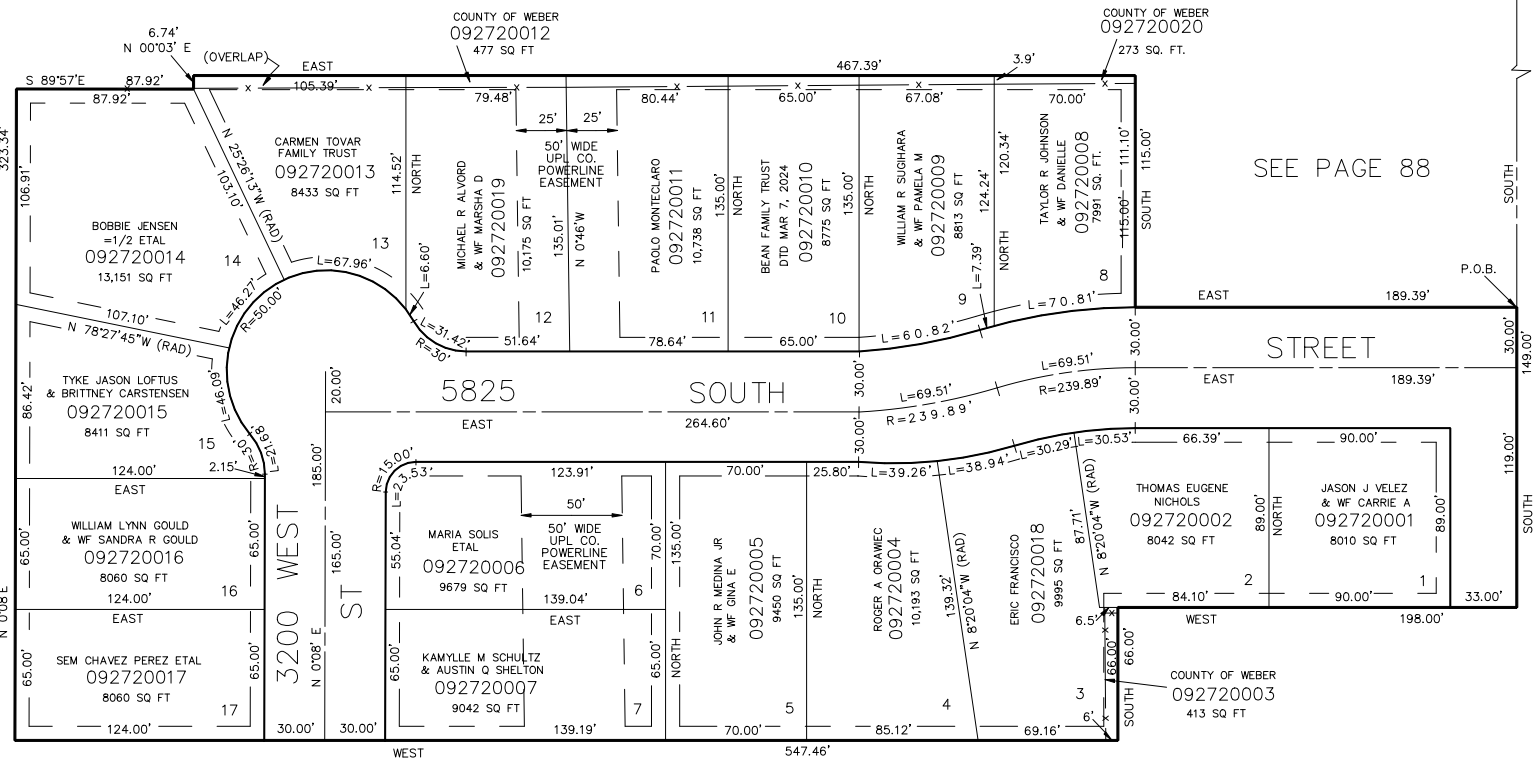

SEE PAGE 88

7' UTILITY AND DRAINAGE EASEMENTS  
EACH SIDE OF PROPERTY LINE AS  
INDICATED BY DASHED LINES, EXCEPT  
AS OTHERWISE SHOWN.

FOR COMPLETE ENG DATA, SEE  
ORIG. DEDICATION PLAT IN  
BOOK 26, PAGE 81 OF RECORDS.