

PART OF N.E. 1/4 SEC. 22, T.5N., R.2W., S.L.B. & M.
CARRIAGE PLACE SUBDIVISION NO. 5

LOTS 69 & 70

IN ROY CITY


SCALE 1" = 30'

TAXING UNIT: 41


PREFIX: 09-273

SEE PAGE 85-3

EXCEPT WHERE OTHERWISE SHOWN
ALL LOTS OWNED BY
WINDSIDE CORPORATION

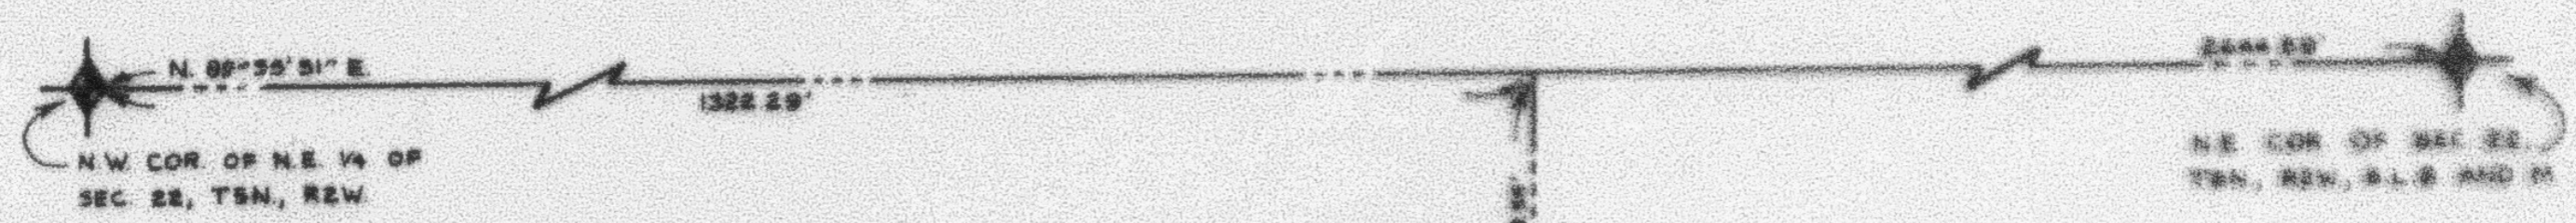

SEE PAGE 85-3

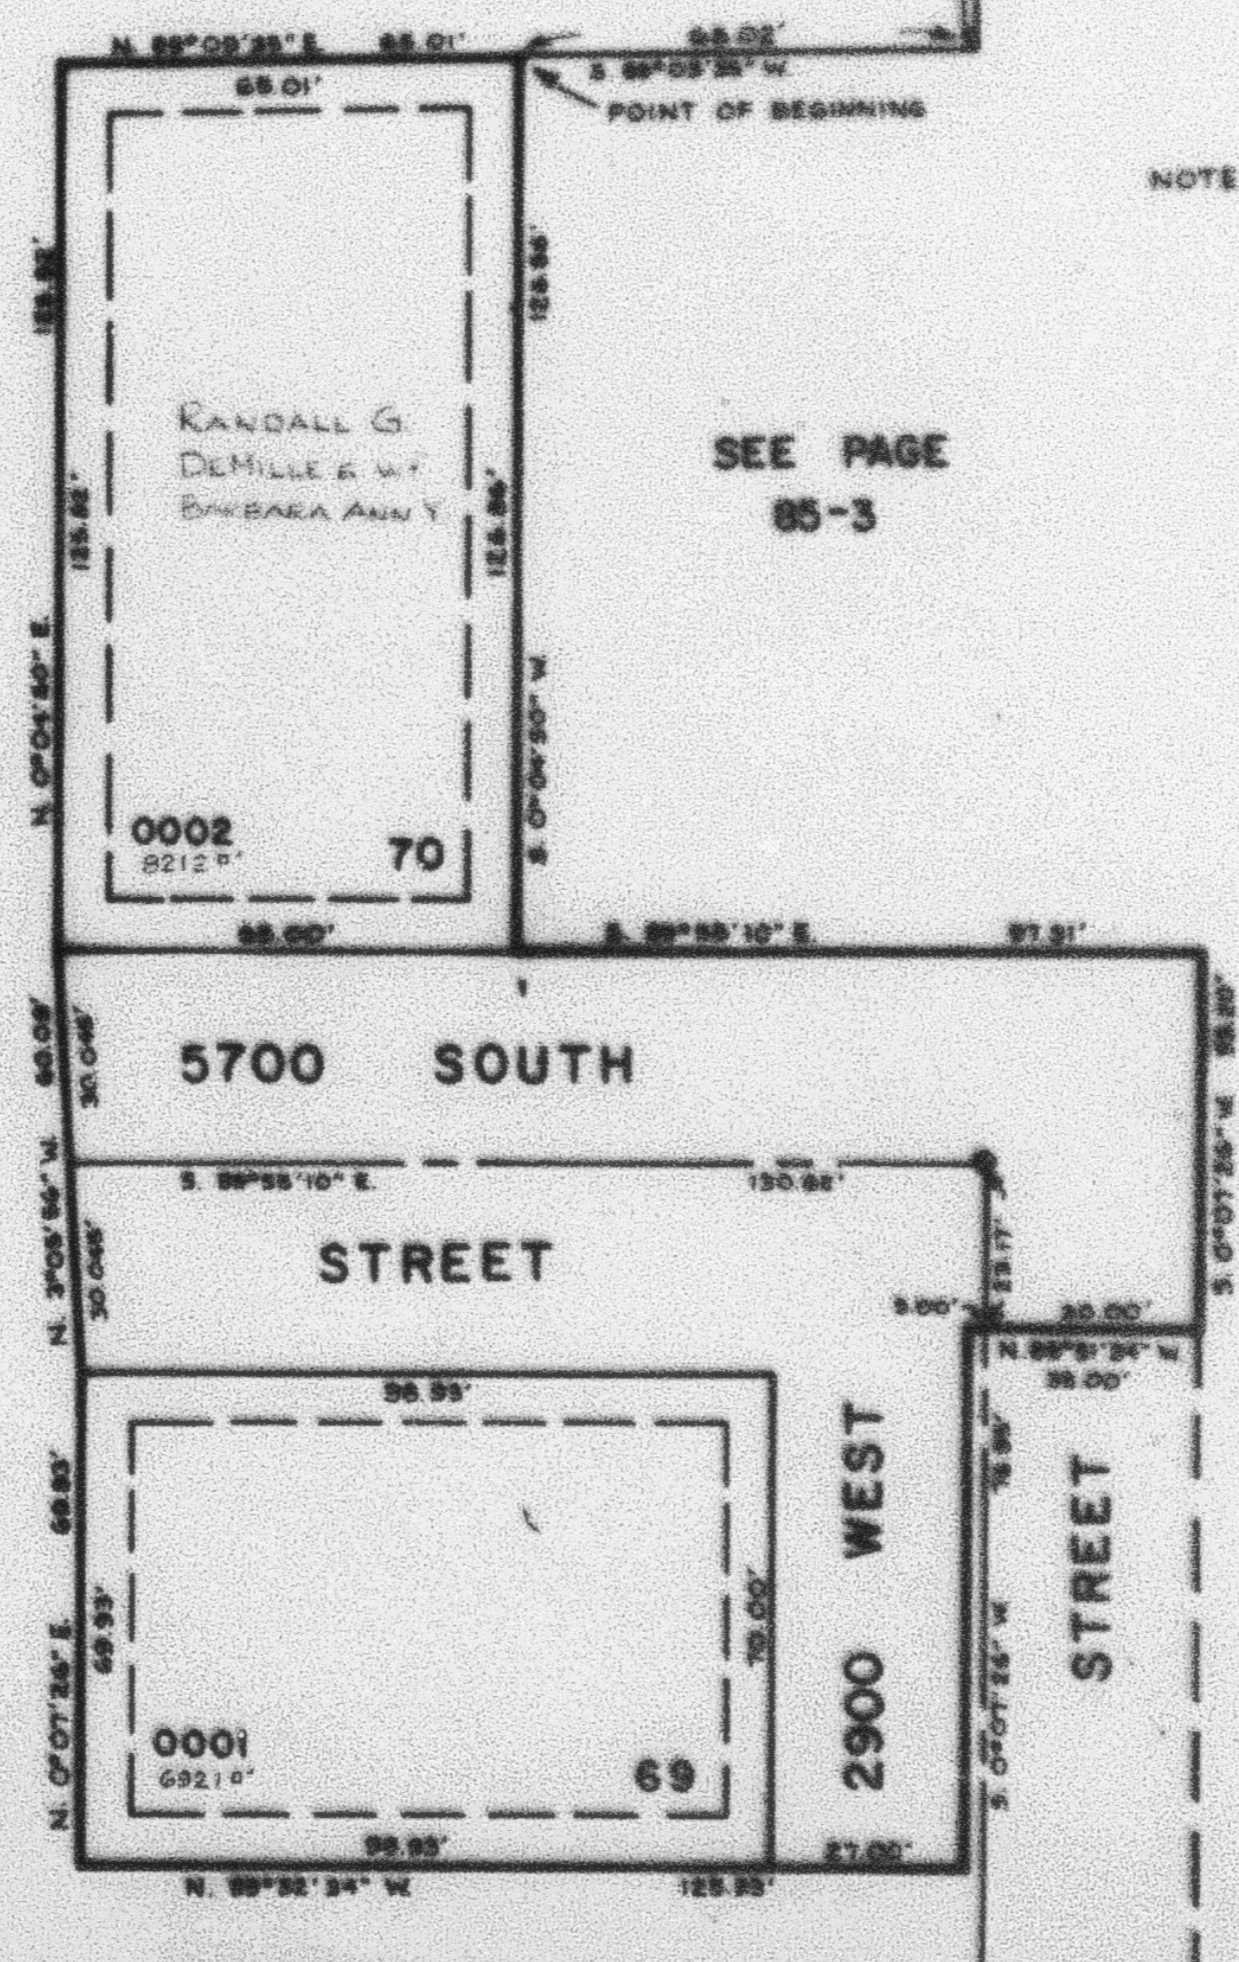

NOTE: T UTILITY AND DRAINAGE EASEMENTS EACH SIDE OF PROPERTY LINE AS INDICATED BY DASHED LINES, EXCEPT AS OTHERWISE SHOWN

FOR COMPLETE ENG DATA SEE ORIG. SUD. PLAT IN BOOK 24, PAGE 30

● INDICATES SURVEY MONUMENT

SEE PAGE 85-3

SEE PAGE 85-3