



PART OF N.E. 1/4 SEC. 22, T.5N., R.2W., S.L.B. & M.  
**CARRIAGE PLACE SUBDIVISION NO. 5**  
 LOTS 69 & 70

TAXING UNIT: 41

IN ROY CITY  
 SCALE 1" = 30'

PREFIX: 09-273

SEE PAGE 85-3

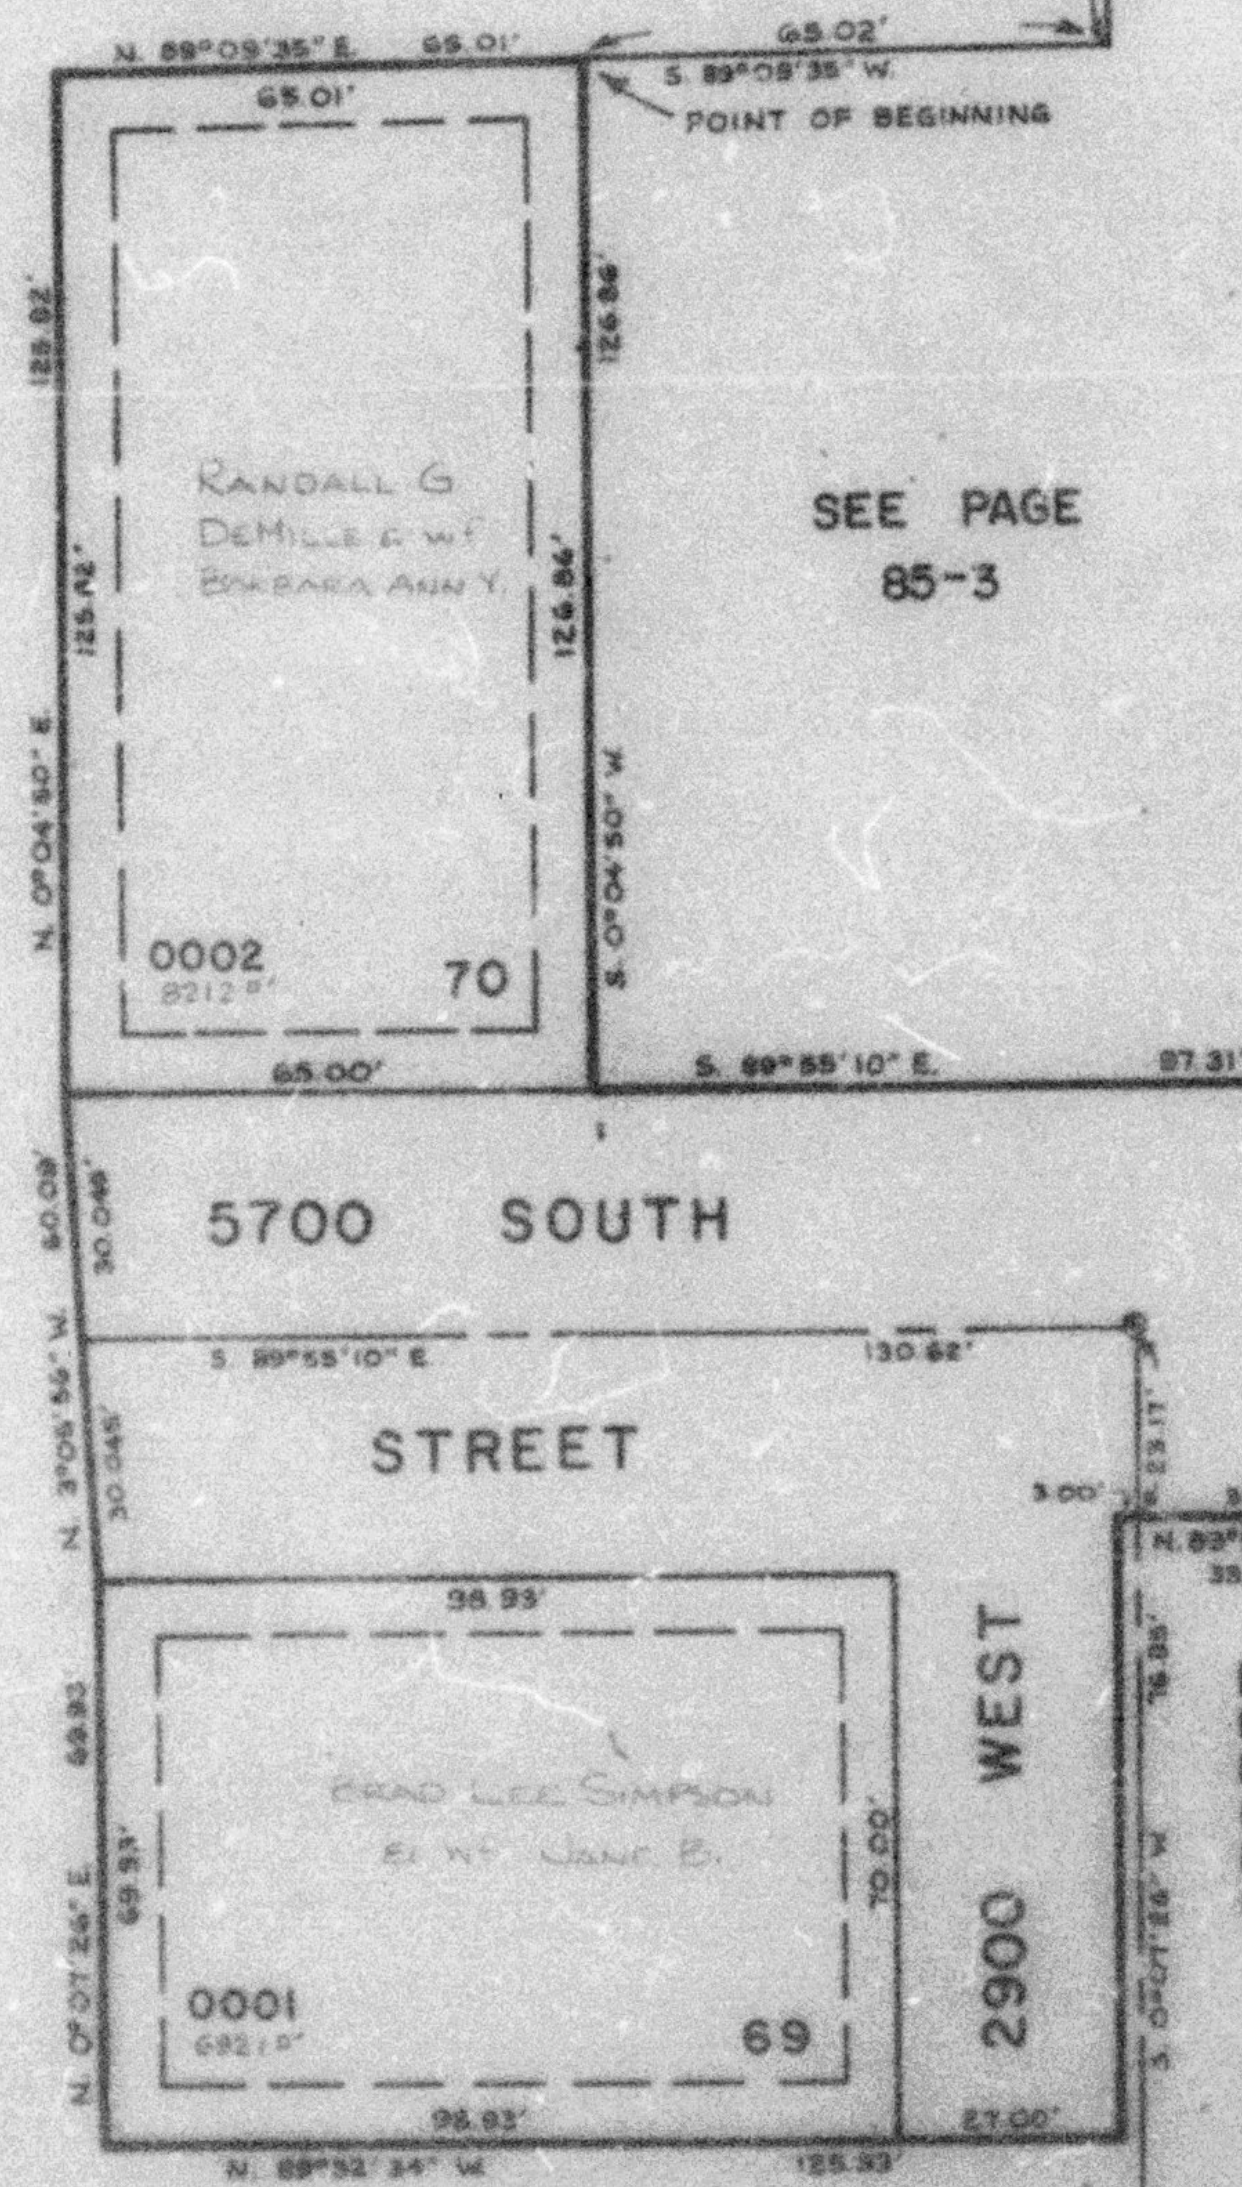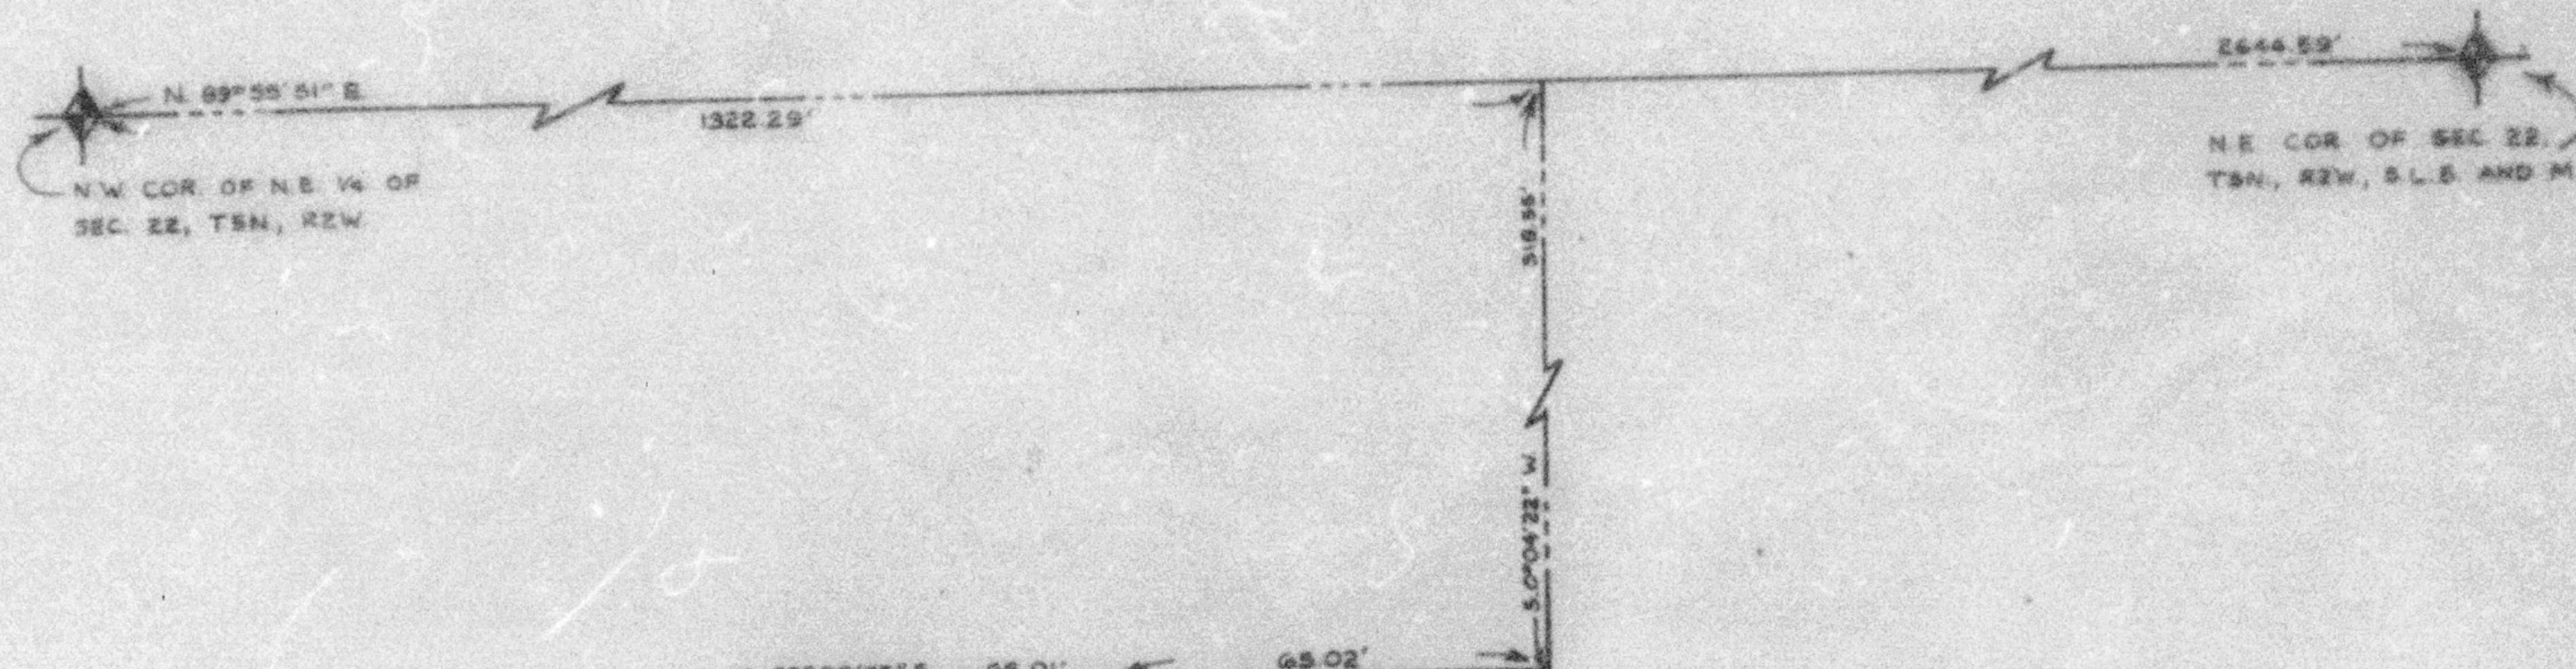

NOTE: 7' UTILITY AND DRAINAGE EASEMENTS EACH  
 SIDE OF PROPERTY LINE AS INDICATED BY  
 DASHED LINES, EXCEPT AS OTHERWISE SHOWN.

FOR COMPLETE ENG. DATA SEE ORIG. DEED  
 PLAT IN BOOK 26, PAGE 50.

⊙ INDICATES SURVEY MONUMENT

SEE PAGE  
 85-3

SEE PAGE  
 85-3

SEE PAGE 85-3