

PART OF N.E. 1/4 SEC. 16, T. 5 N., R. 2 W., S. L. B. & M.

274

FOXGLEN SUBDIVISION NO. 15

TAXING UNIT: 109

LOTS 303-313


PREFIX: 09-274

IN ROY CITY

SCALE 1"=50'

EXCEPT WHERE OTHERWISE SHOWN, ALL LOTS OWNED BY FUTURE DEVELOPMENT CORP.

SEE PAGE 72-1

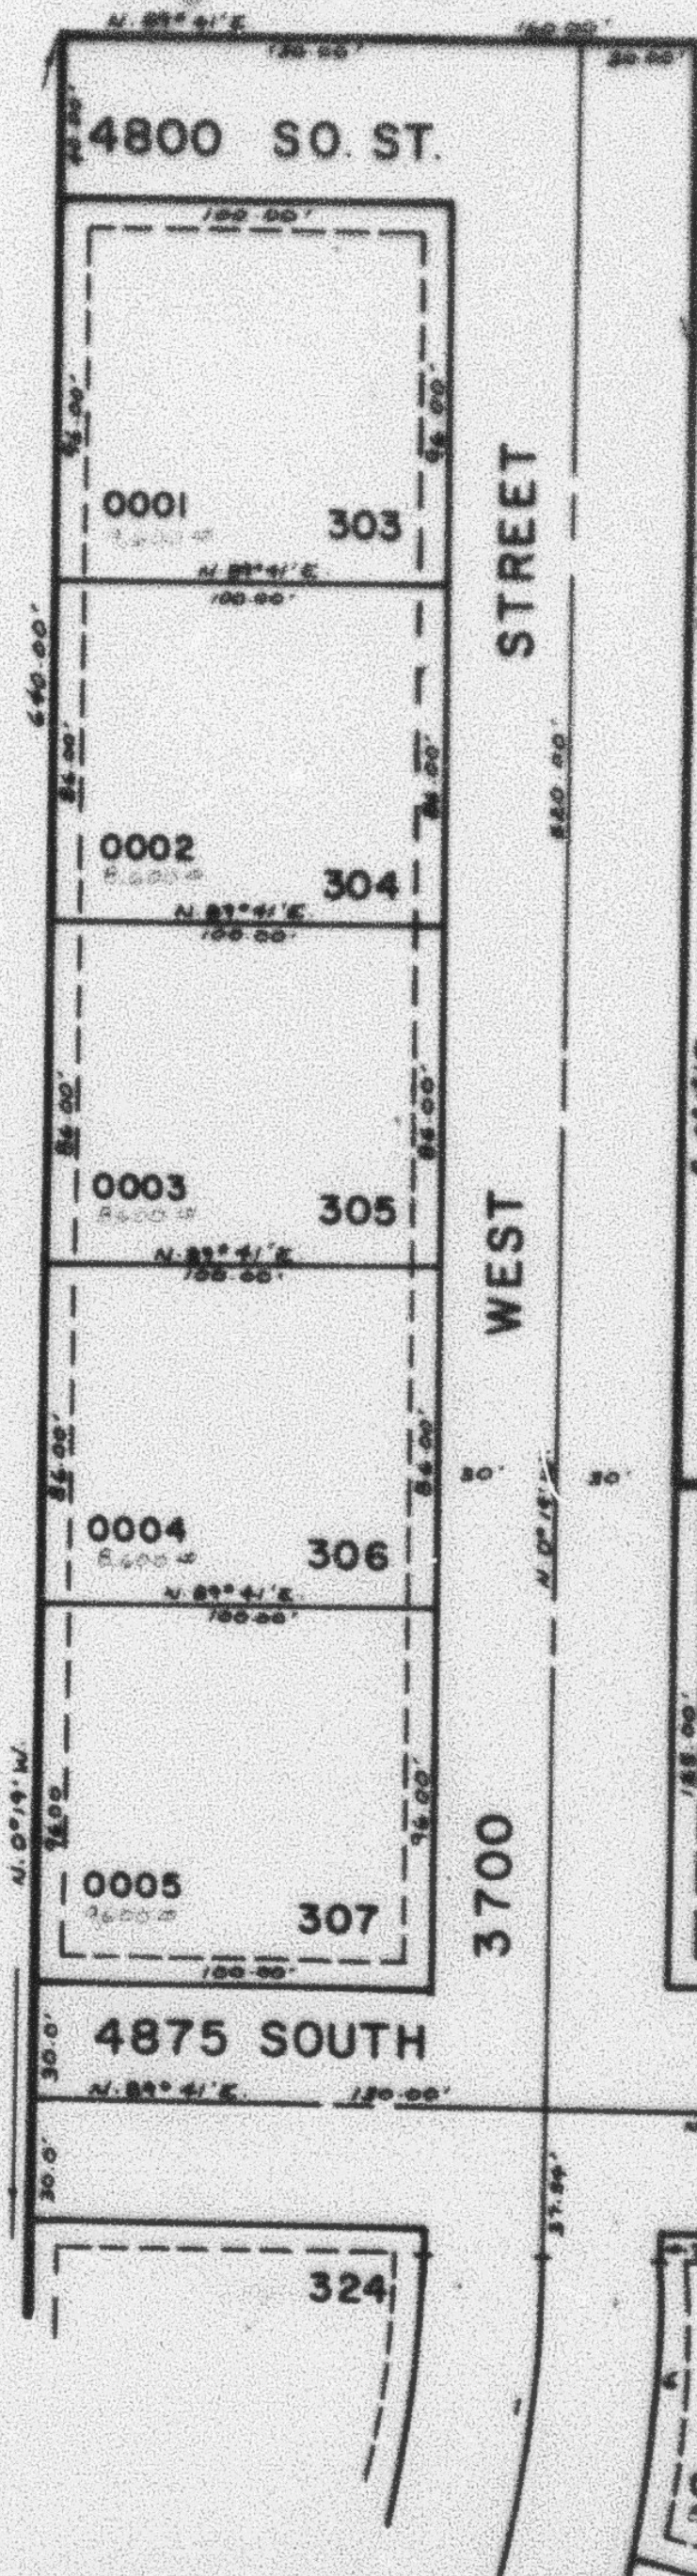


SEE PAGE 72-1

SEE PAGE 72-1

CURVE DATA

1	6	7	8	9
R = 251.29	251.29	30.00	30.00	30.00
Δ = 43°24'	15°34'47"	88°57'18"	44°30'18"	88°57'18"
L = 190.35	74.43	15.46	58.75	57.37
LC = 185.83	74.41	15.46	58.75	57.37
T = 100.00	N 7°29'25"E	S 78°49'21"E	N 85°19'09"E	N 89°51'30"E
10	11	12	13	
R = 50.00	50.00	50.00	50.00	
Δ = 50°54'37"	57°23'39"	57°18'49"	57°18'49"	
L = 44.28	38.91	18.51	24.87	
LC = 42.88	38.98	18.51	24.88	
N 27°39'10"W	N 86°43'24"W	S 48°58'22"W	S 64°01'28"W	

SEE PAGE 275

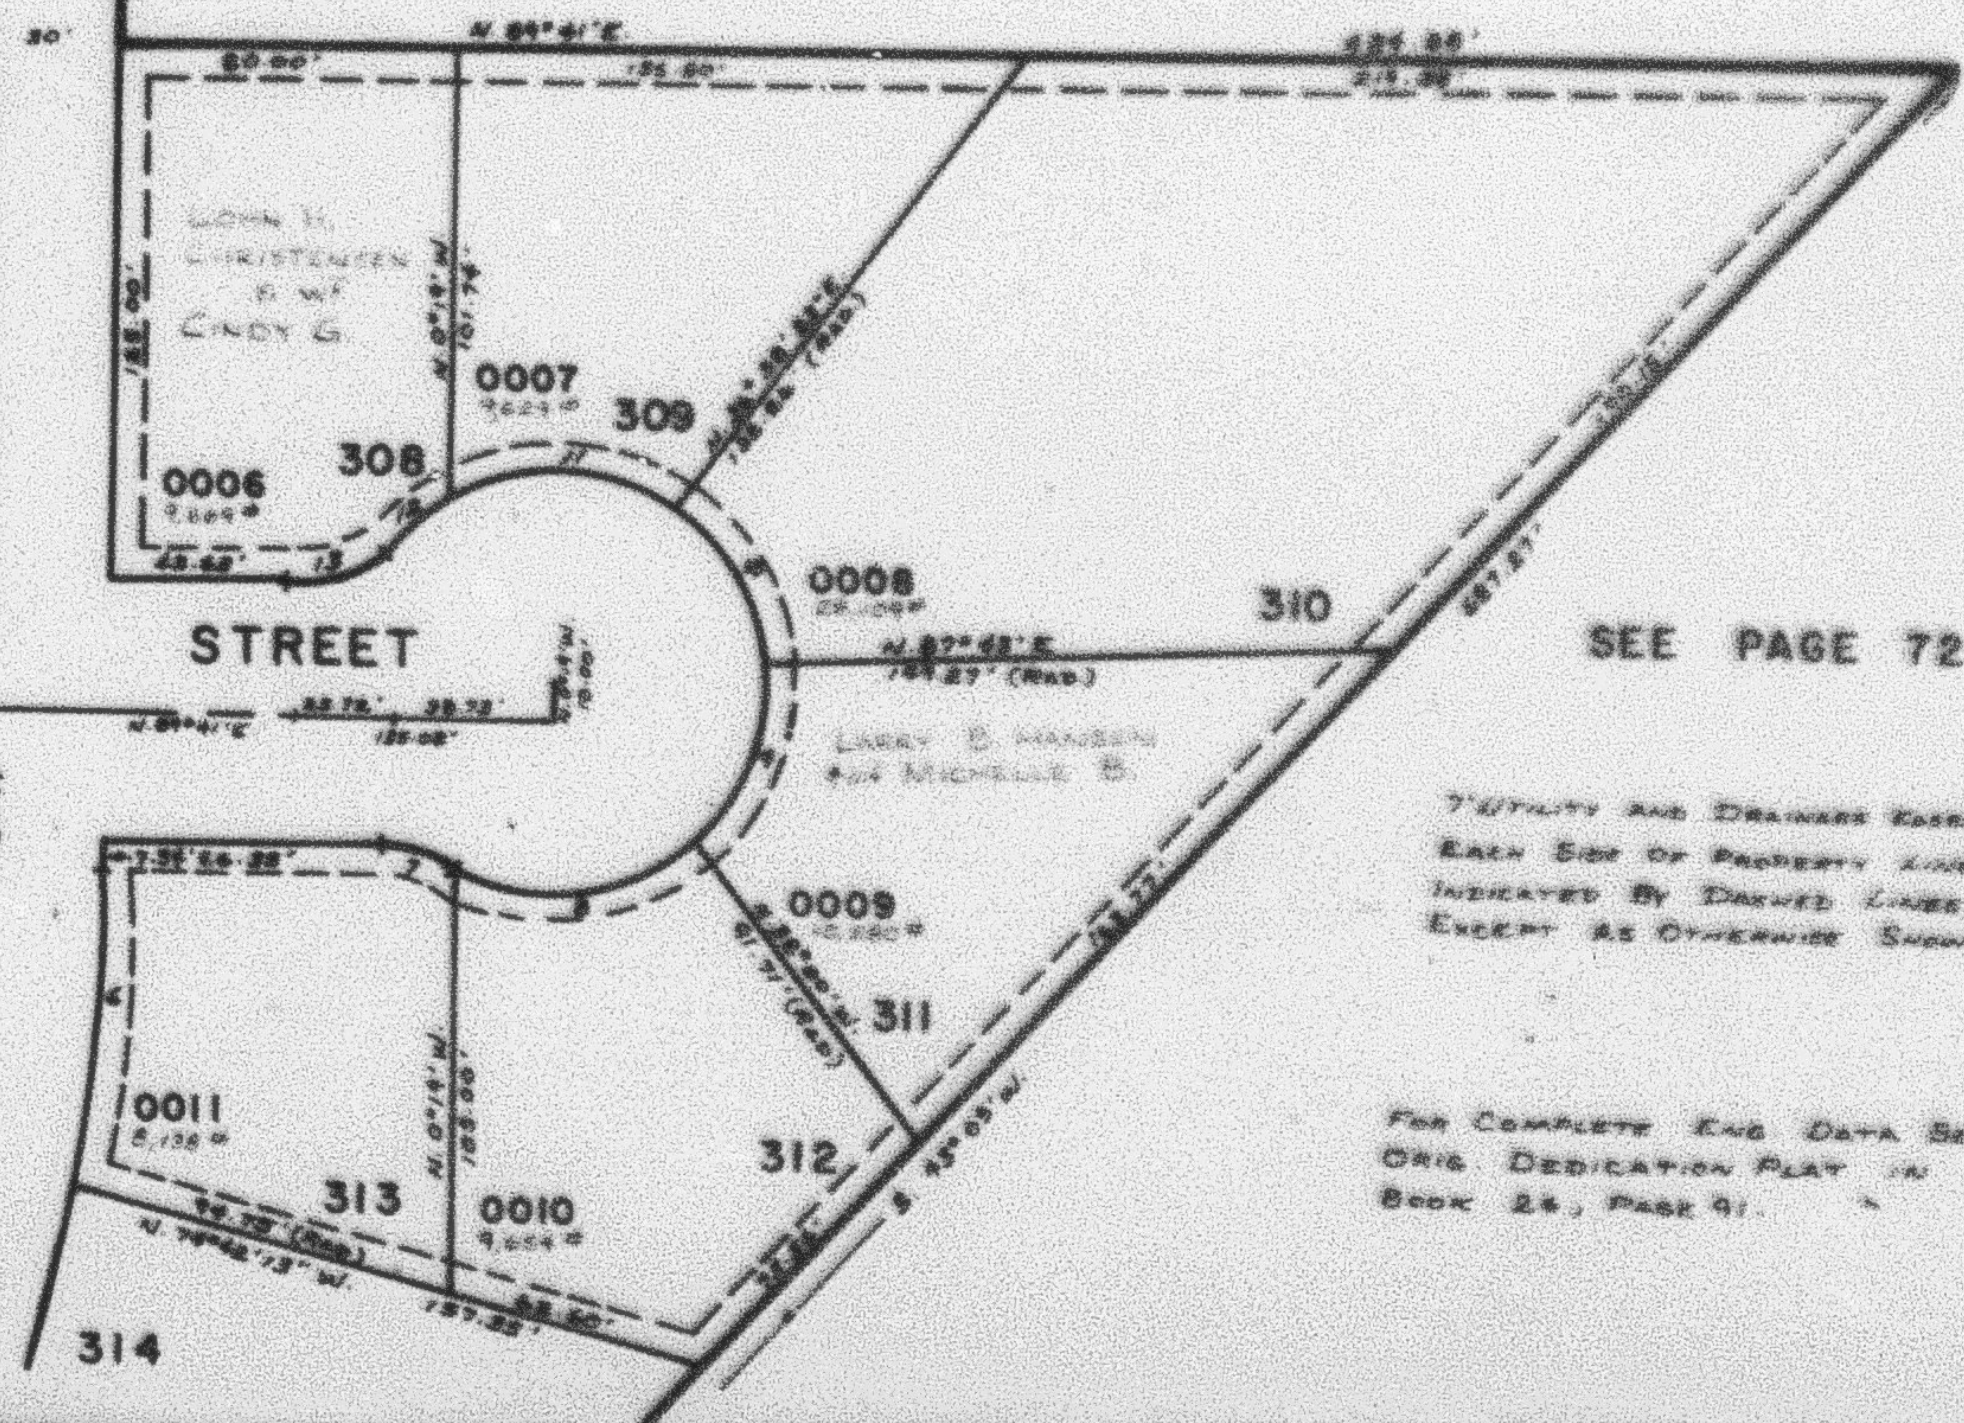

SEE PAGE 72-1

UTILITY AND DRAINAGE EASEMENTS EACH SIDE OF PROPERTY LINE AS INDICATED BY DASHED LINES, EXCEPT AS OTHERWISE SHOWN.

FOR COMPLETE ENG. DATA SEE ORIG. DEDICATION PLAT IN BOOK 24, PAGE 91.