

PART OF N.E. 1/4 SEC. 16, T. 5 N., R. 2 W., S. L. B. & M.

274

FOXGLEN SUBDIVISION NO. 15

TAXING UNIT: 40

LOTS 303-313


PREFIX: 09-274

IN ROY CITY

SCALE 1"=50'

EXCEPT WHERE OTHERWISE SHOWN, ALL LOTS OWNED BY FUTURA DEVELOPMENT CORP.

SEE PAGE 72-1

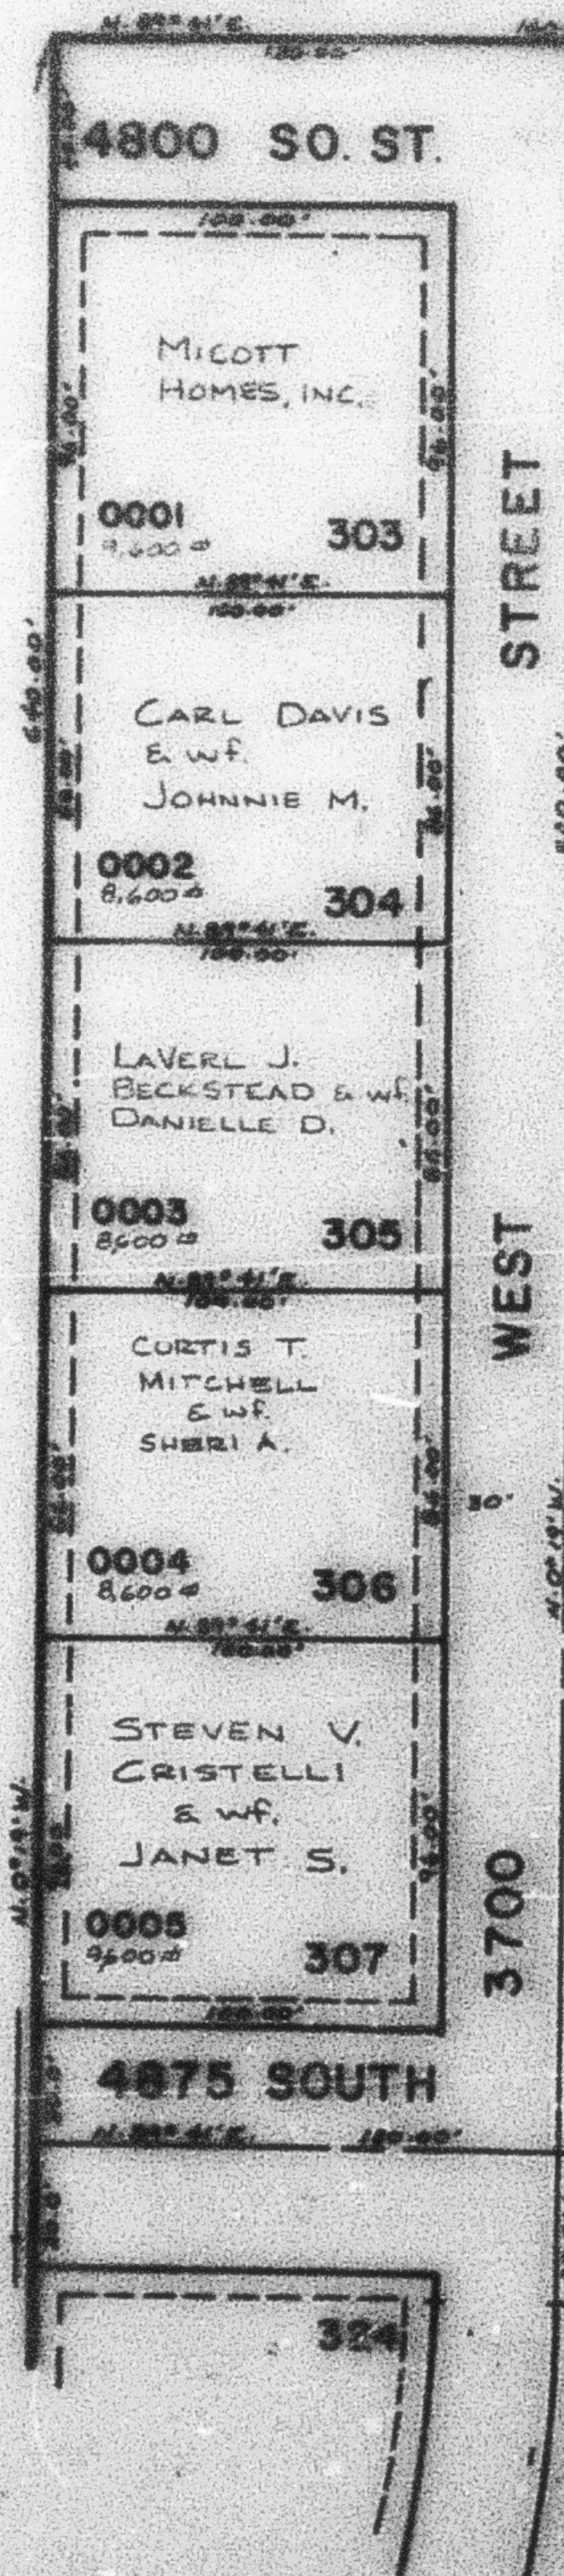


SEE PAGE 72-1

SEE PAGE 72-1

CURVE DATA

1	6	7	8	9
R = 251.29	281.29	30.00'	50.00'	50.00'
Δ = 43°24'	15°36'47"	25°17'18"	44°38'18"	54°17'00"
L = 110.25'	76.65'	15.16'	58.15'	57.37'
LC = 185.83'	76.41'	15.00'	54.93'	15.62'
T = 100.00'	N. 7°29'23"E.	S. 75°20'21"E.	N. 85°19'49"E.	N. 24°51'30"E.
10	11	12	13	
R = 50.00'	50.00'	50.00'	50.00'	
Δ = 60°44'37"	57°23'12"	27°15'44"	51°19'04"	
L = 44.38'	56.01'	18.51'	24.87'	
LC = 42.85'	55.48'	18.41'	25.98'	
N. 27°39'18"W.	N. 86°43'24"W.	S. 45°58'20"W.	S. 64°01'28"W.	

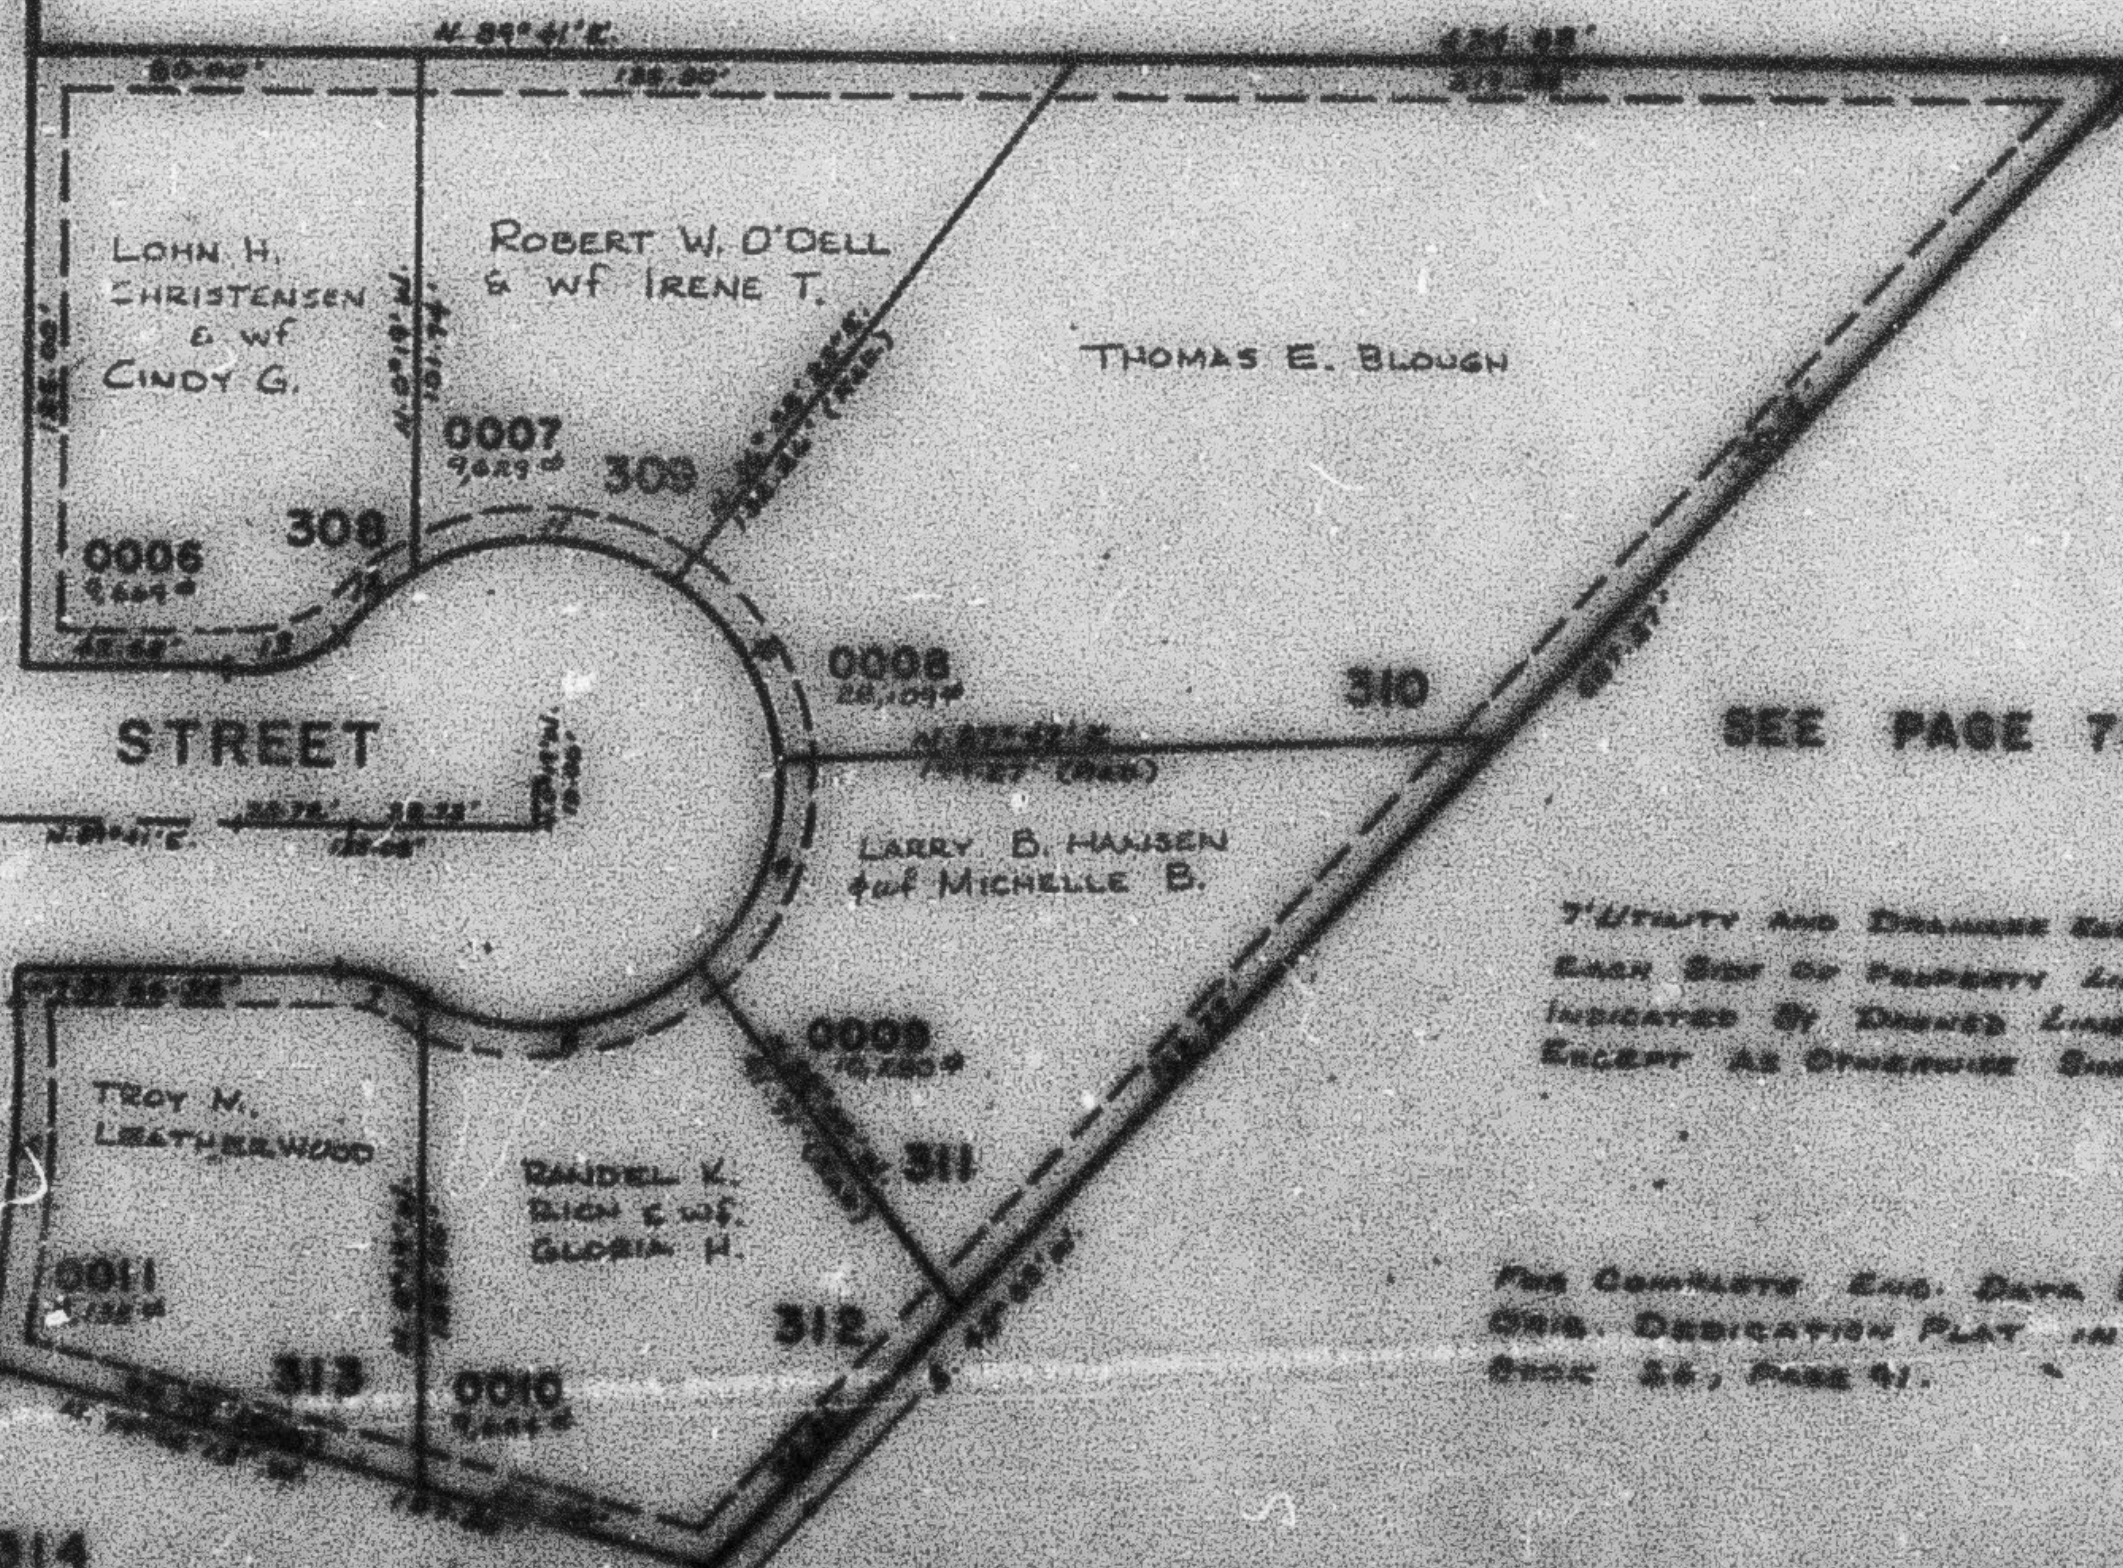

SEE PAGE 72-1

UTILITY AND DRAINAGE EASEMENTS EACH SIDE OF FOREBAY LINE AS INDICATED BY DASHED LINES, EXCEPT AS OTHERWISE SHOWN.

FOR COMPLETE ENG. DATA SEE ORIG. DEDICATION PLAN IN BOOK 26, PAGE 41.

SEE PAGE 275