

PART OF N.E. 1/4 SEC. 16, T. 5 N., R. 2 W., S. 1 B. & M.

274

FOXGLEN SUBDIVISION NO. 15

TAXING UNIT: 40

LOTS 303-313


PREFIX: 09-274

IN ROY CITY

SCALE 1"=80'

EXCEPT WHERE OTHERWISE
SHOWN, ALL LOTS OWNED BY
FUTURE DEVELOPMENT CORP.

SEE PAGE 72-1

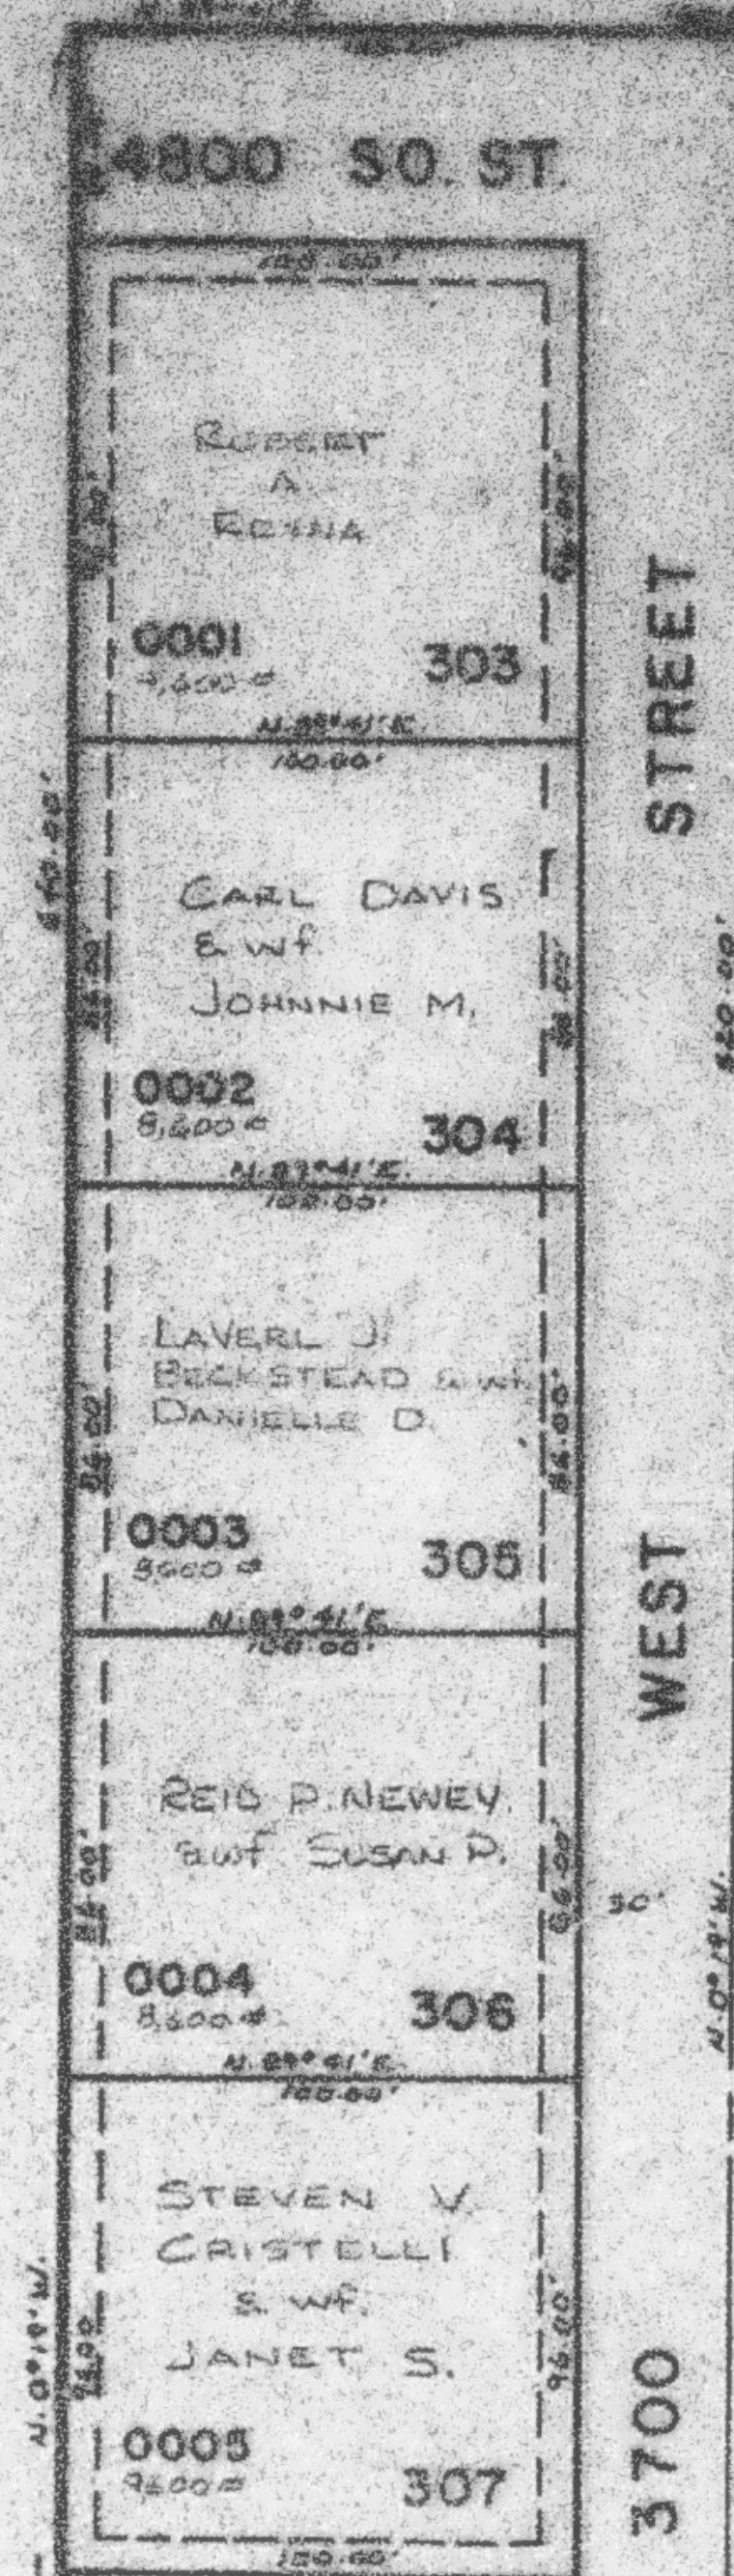

SEE PAGE 72-1


SEE PAGE 72-1

CURVE DATA

1	6	7	8	9
R: 251.29	281.29	30.00'	39.00'	38.00'
Δ: 43°24'	15°36'47"	25°27'18"	64°28'15"	54°17'00"
L: 190.85'	74.43'	18.16'	35.15'	47.37'
LC: 165.83	74.41'	16.00'	34.93'	45.62'
T: 100.00'	N. 7°29'23"E.	S. 72°30'31"E.	N. 85°1'04"E.	N. 24°51'35"W.

10	11	12	13
R: 50.00'	50.00'	50.00'	50.00'
Δ: 60°44'37"	67°23'34"	21°16'49"	51°14'04"
L: 44.28'	38.81'	18.51'	24.57'
LC: 42.85'	55.41'	16.41'	25.48'
N. 27°39'15"W.	N. 84°45'24"W.	S. 16°58'28"W.	S. 64°01'28"W.

SEE PAGE 275

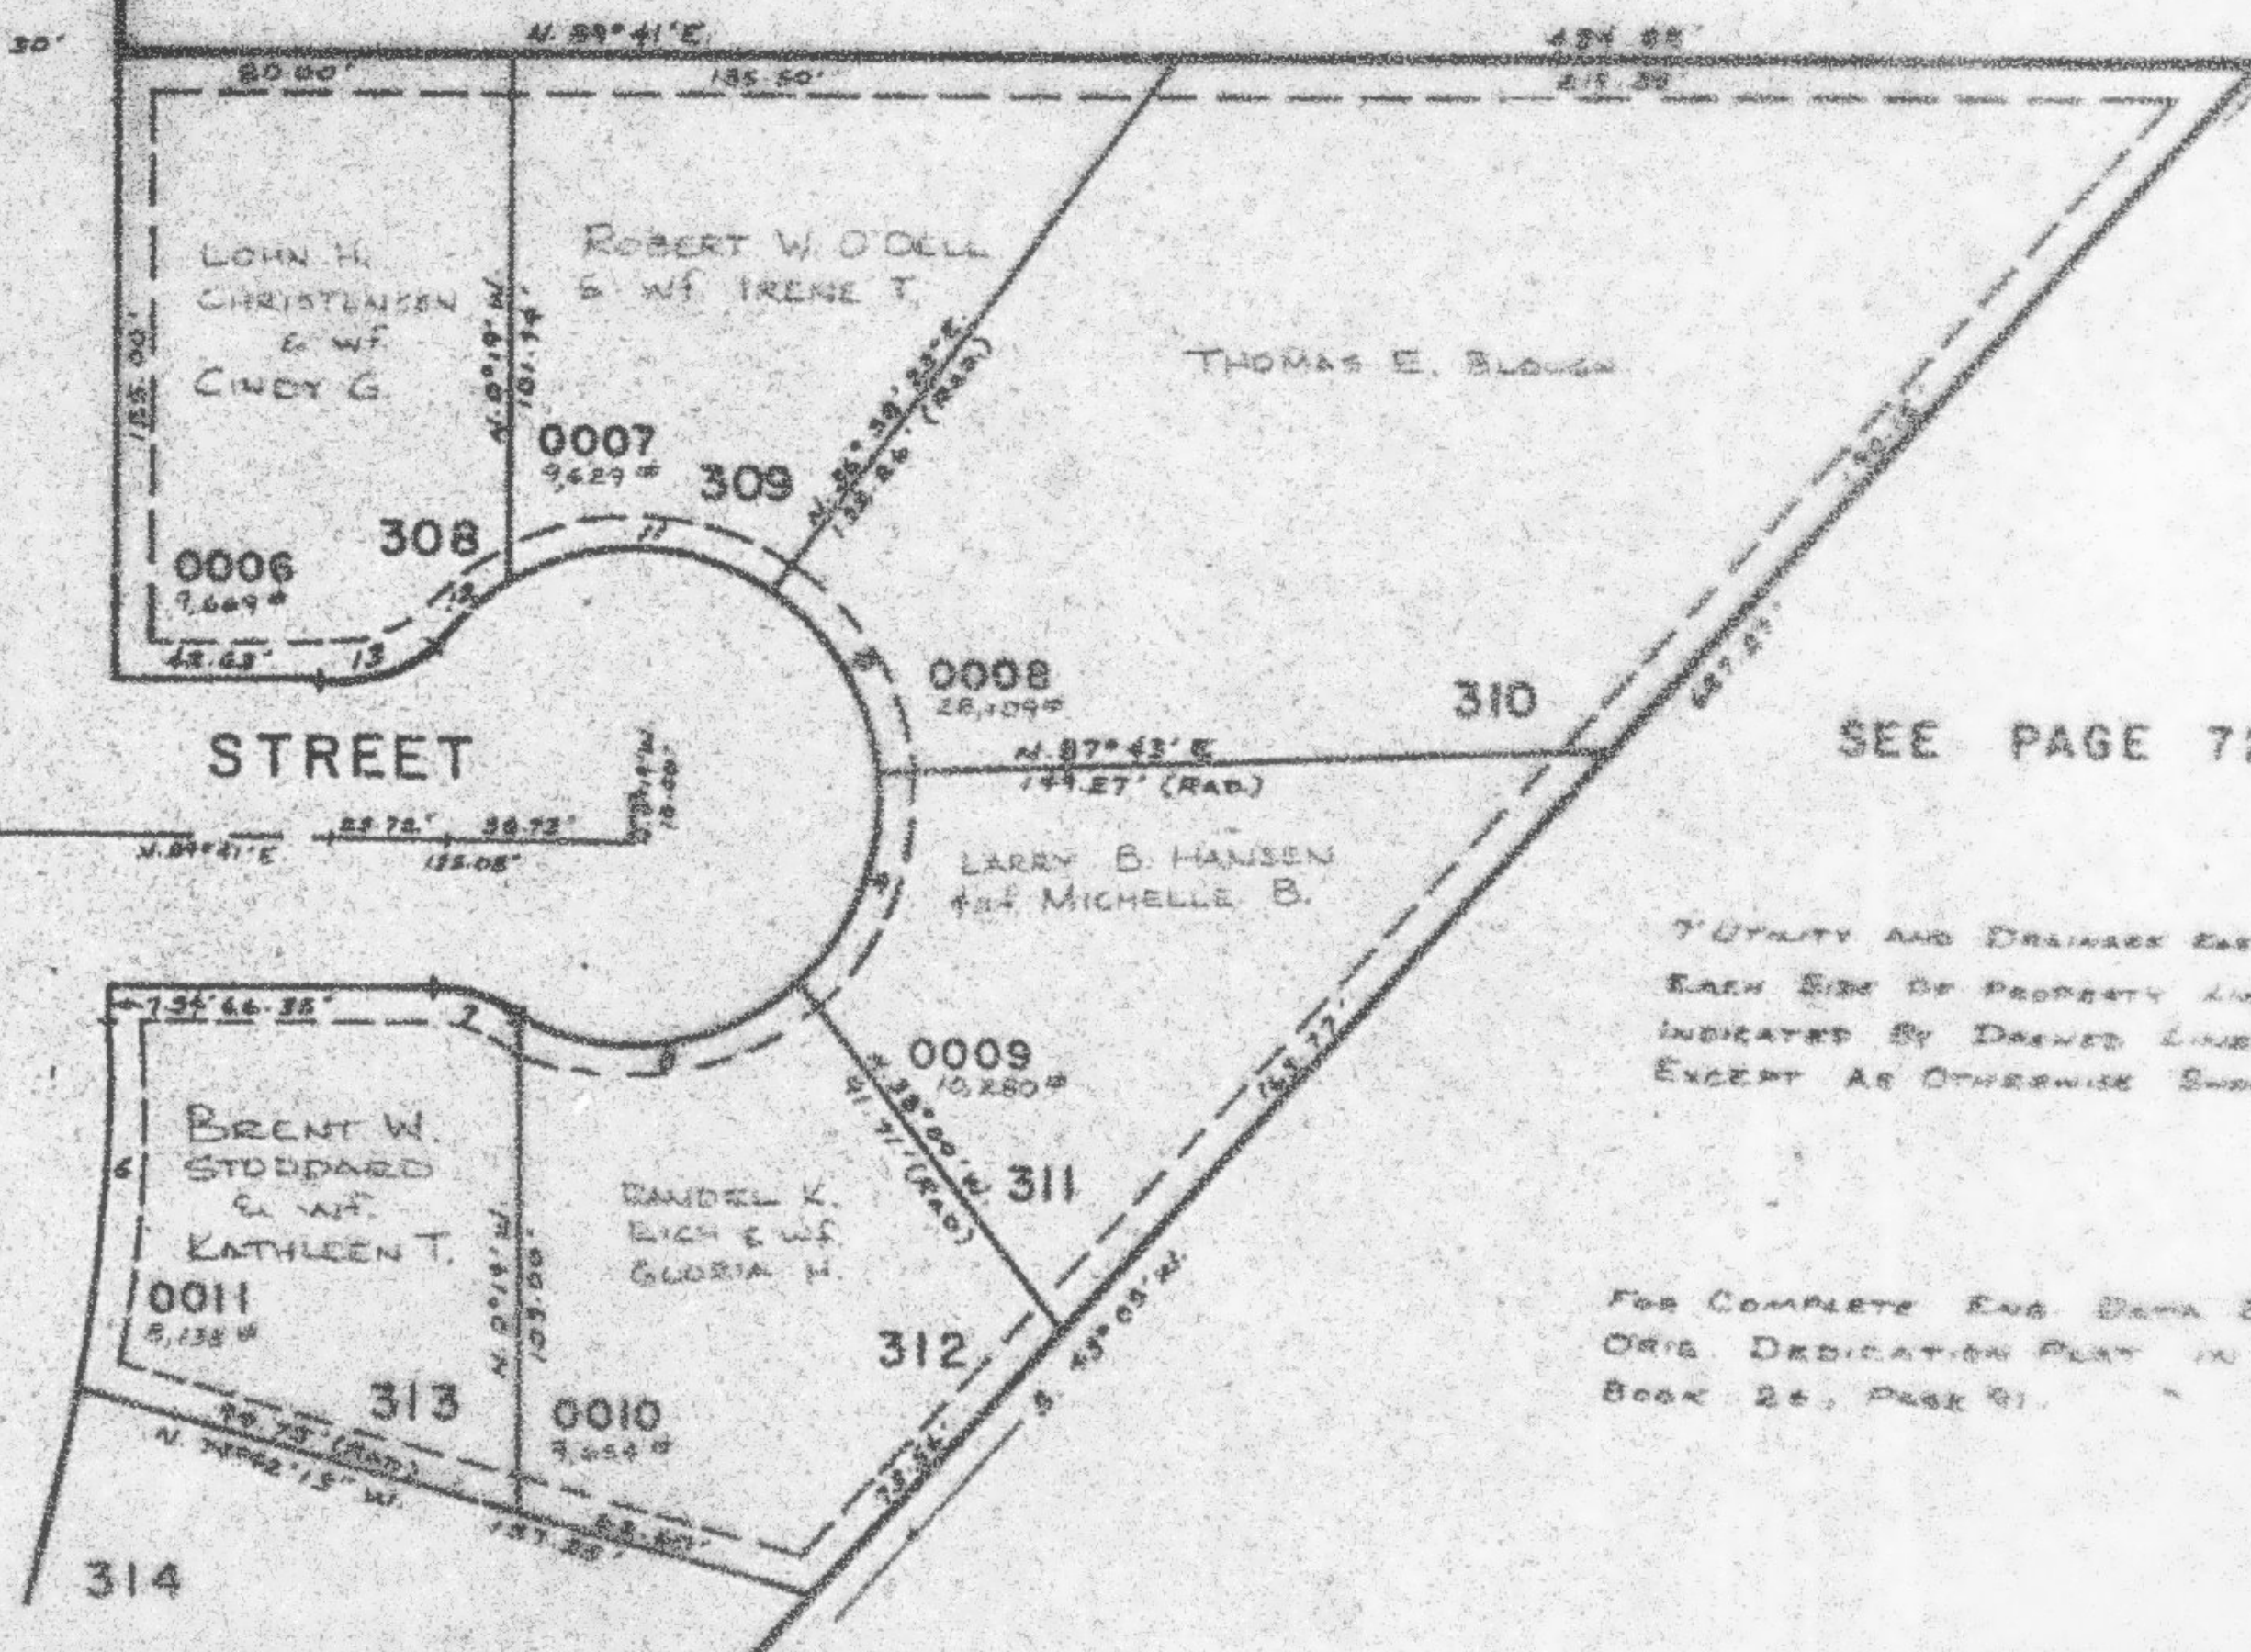

SEE PAGE 72-1

UTILITY AND DRAINAGE EASEMENTS
EACH SIDE OF PROPERTY LINE AS
INDICATED BY DASHED LINES,
EXCEPT AS OTHERWISE SHOWN.

FOR COMPLETE ENG. DATA SEE
ORIG. DEDICATION PLAT IN
BOOK 26, PAGE 91.