

PART OF N.E. 1/4 SEC 16, T.5N., R.2W., S.L.B. & M.
FOXGLEN SUBDIVISION NO. 15

274


LOTS 303-313

IN ROY CITY

SCALE 1" = 50'

TAXING UNIT: 40

SEE PAGE 72

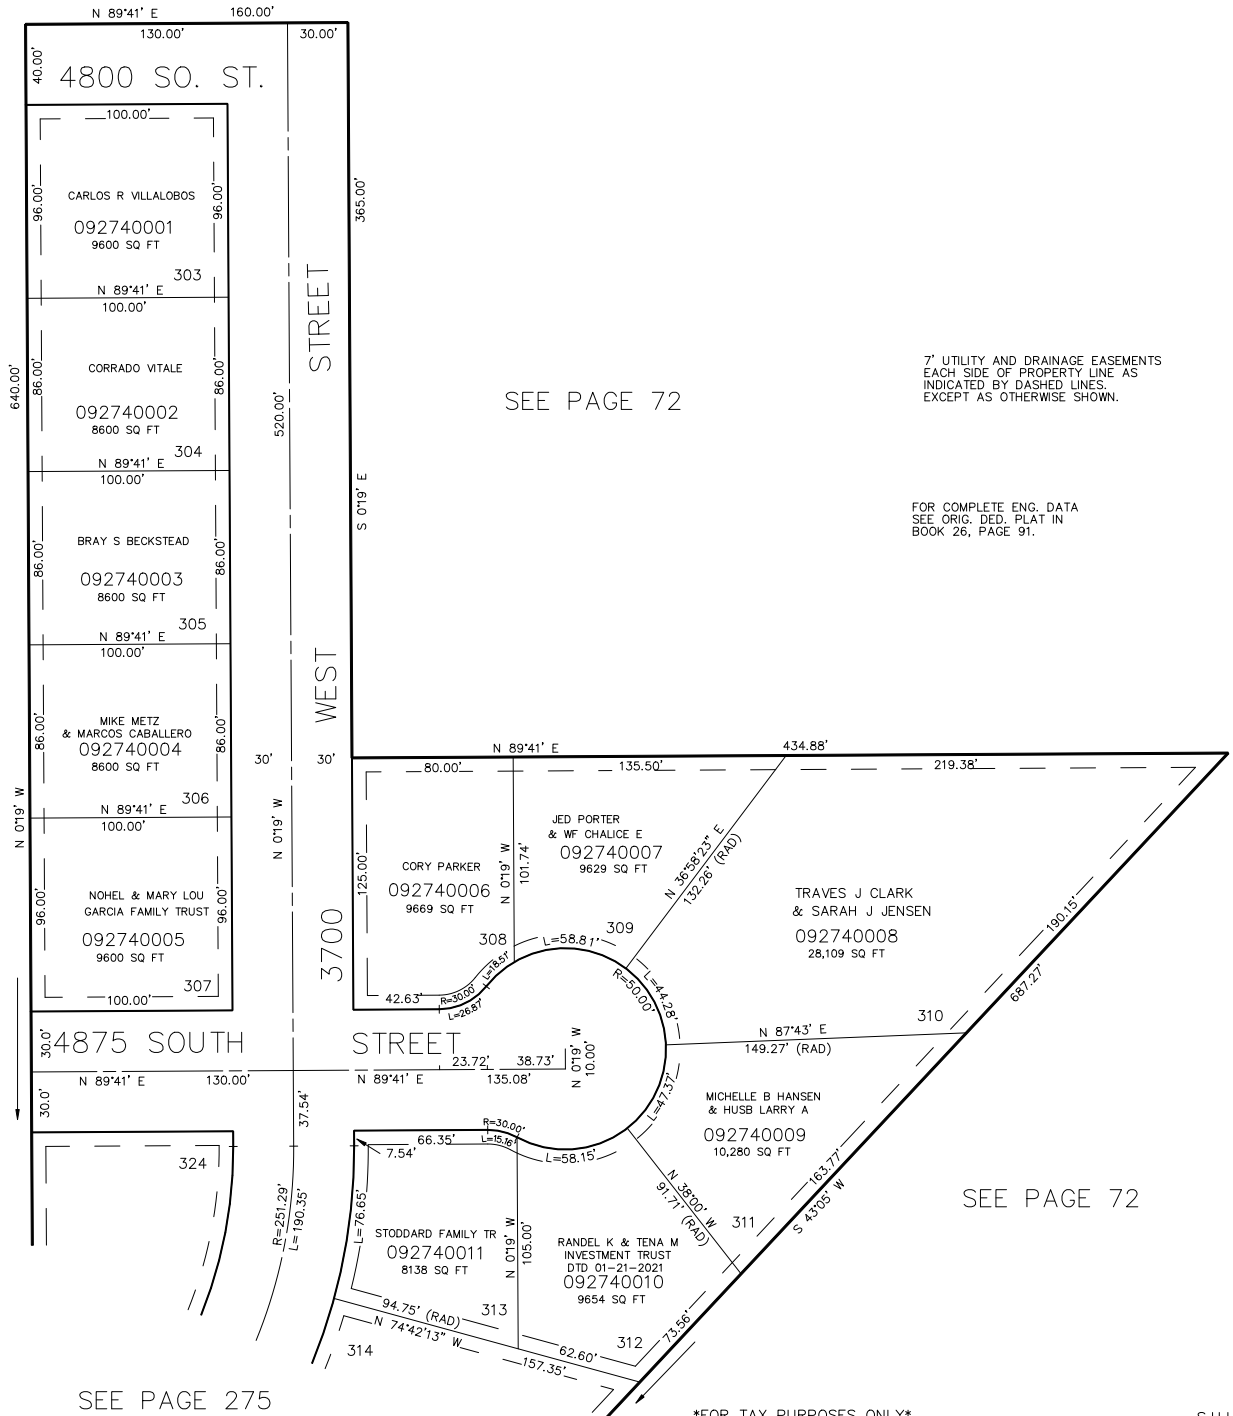

SEE PAGE 297

SEE PAGE 72

7' UTILITY AND DRAINAGE EASEMENTS
EACH SIDE OF PROPERTY LINE AS
INDICATED BY DASHED LINES
EXCEPT AS OTHERWISE SHOWN.

FOR COMPLETE ENG. DATA
SEE ORIG. DED. PLAT IN
BOOK 26, PAGE 91.

SEE PAGE 72

SEE PAGE 275

FOR TAX PURPOSES ONLY

S.H.L. 5-86