

TAXING UNIT: 40


LOTS 314-324

PREFIX: 09-275

IN ROY CITY

SCALE 1" = 50'

SEE PAGE 274

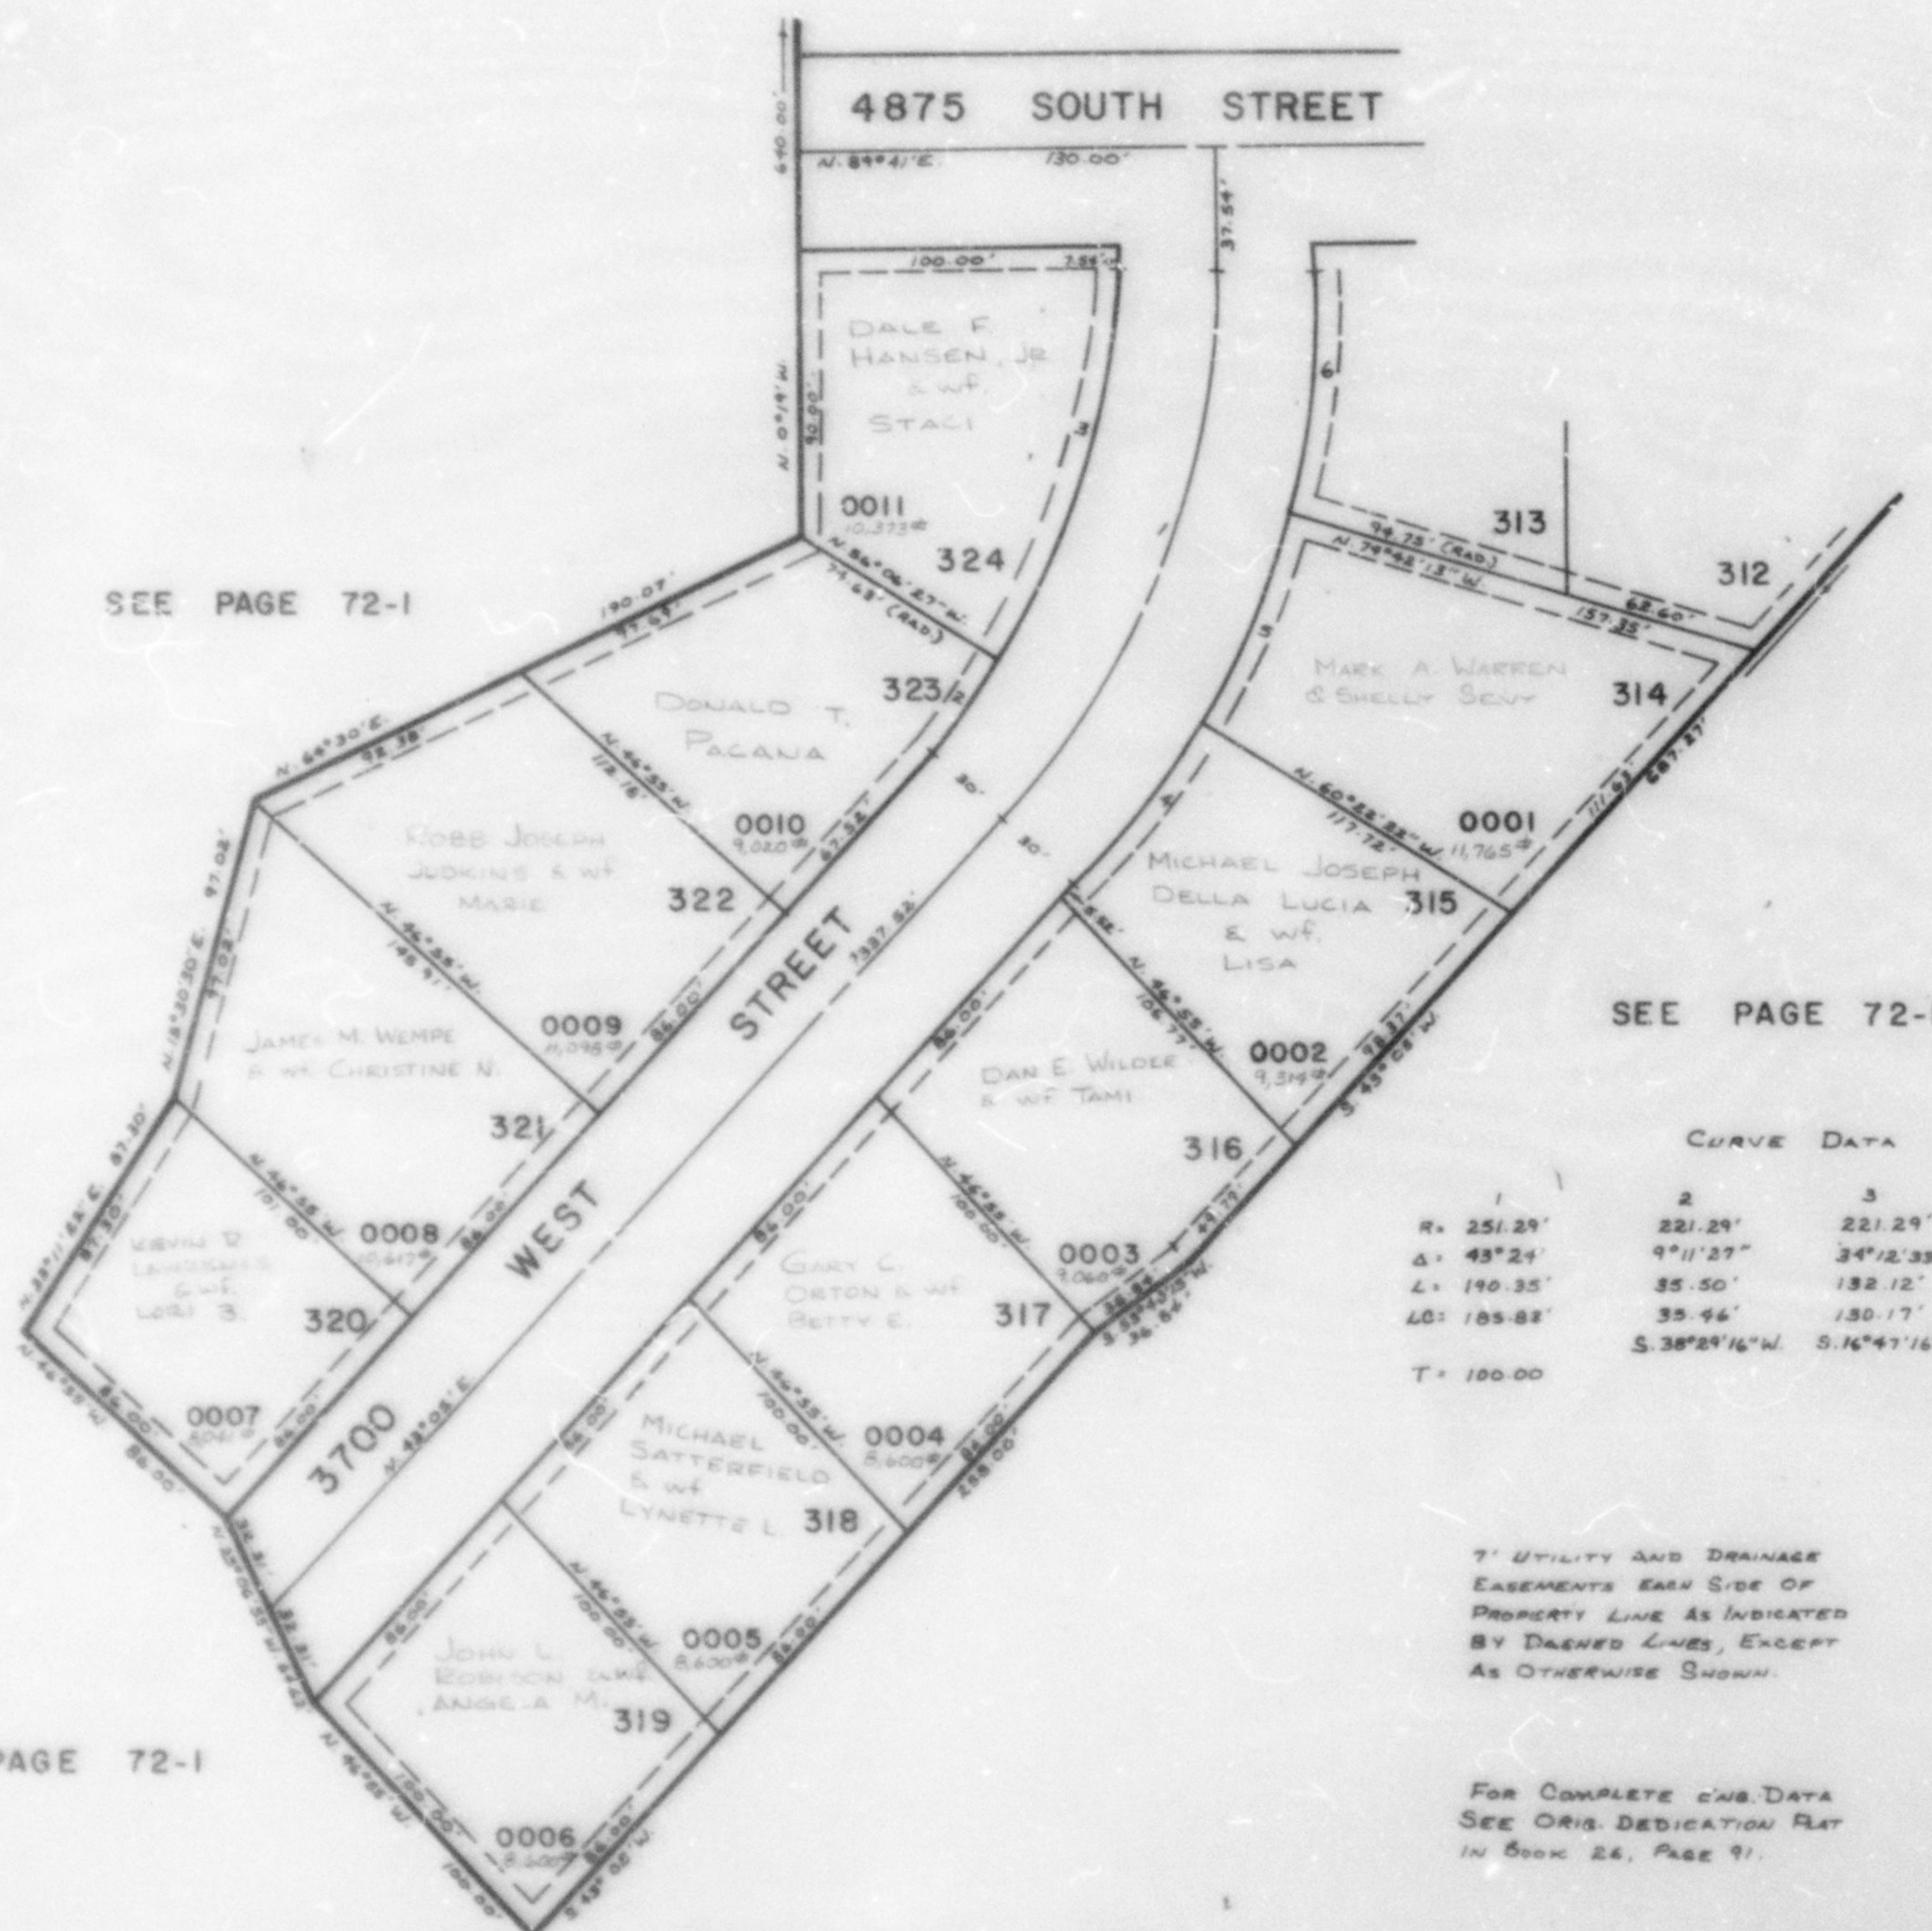

SEE PAGE 72-1

CURVE DATA				
1	2	3	4	5
R = 251.29'	221.29'	221.29'	281.29'	281.29'
Δ = 43°24'	9°11'27"	34°12'33"	13°27'22"	14°19'51"
L = 190.35'	35.50'	132.12'	66.06'	70.36'
LC = 185.83'	35.46'	130.17'	65.91'	70.17'
	S. 38°21'16"W.	S. 16°47'16"W.	N. 36°21'19"E	N. 22°27'42"E
T = 100.00				

7' UTILITY AND DRAINAGE
EASEMENTS EACH SIDE OF
PROPERTY LINE AS INDICATED
BY DASHED LINES, EXCEPT
AS OTHERWISE SHOWN.

FOR COMPLETE C.N.S. DATA
SEE ORIG. DEDICATION PLAT
IN BOOK 26, PAGE 91.