


PART OF N.E. 1/4 OF SEC. 22, T.5 N., R.2 W., S.L.B. & M.
CARRIAGE LANE SUBDIVISION NO. 1
LOTS 1-15
IN ROY CITY
SCALE 1" = 50'

TAXING UNIT : 41

PREFIX : 09 - 276

Survey made by
Roy City Survey Co.
Portland, Ore.

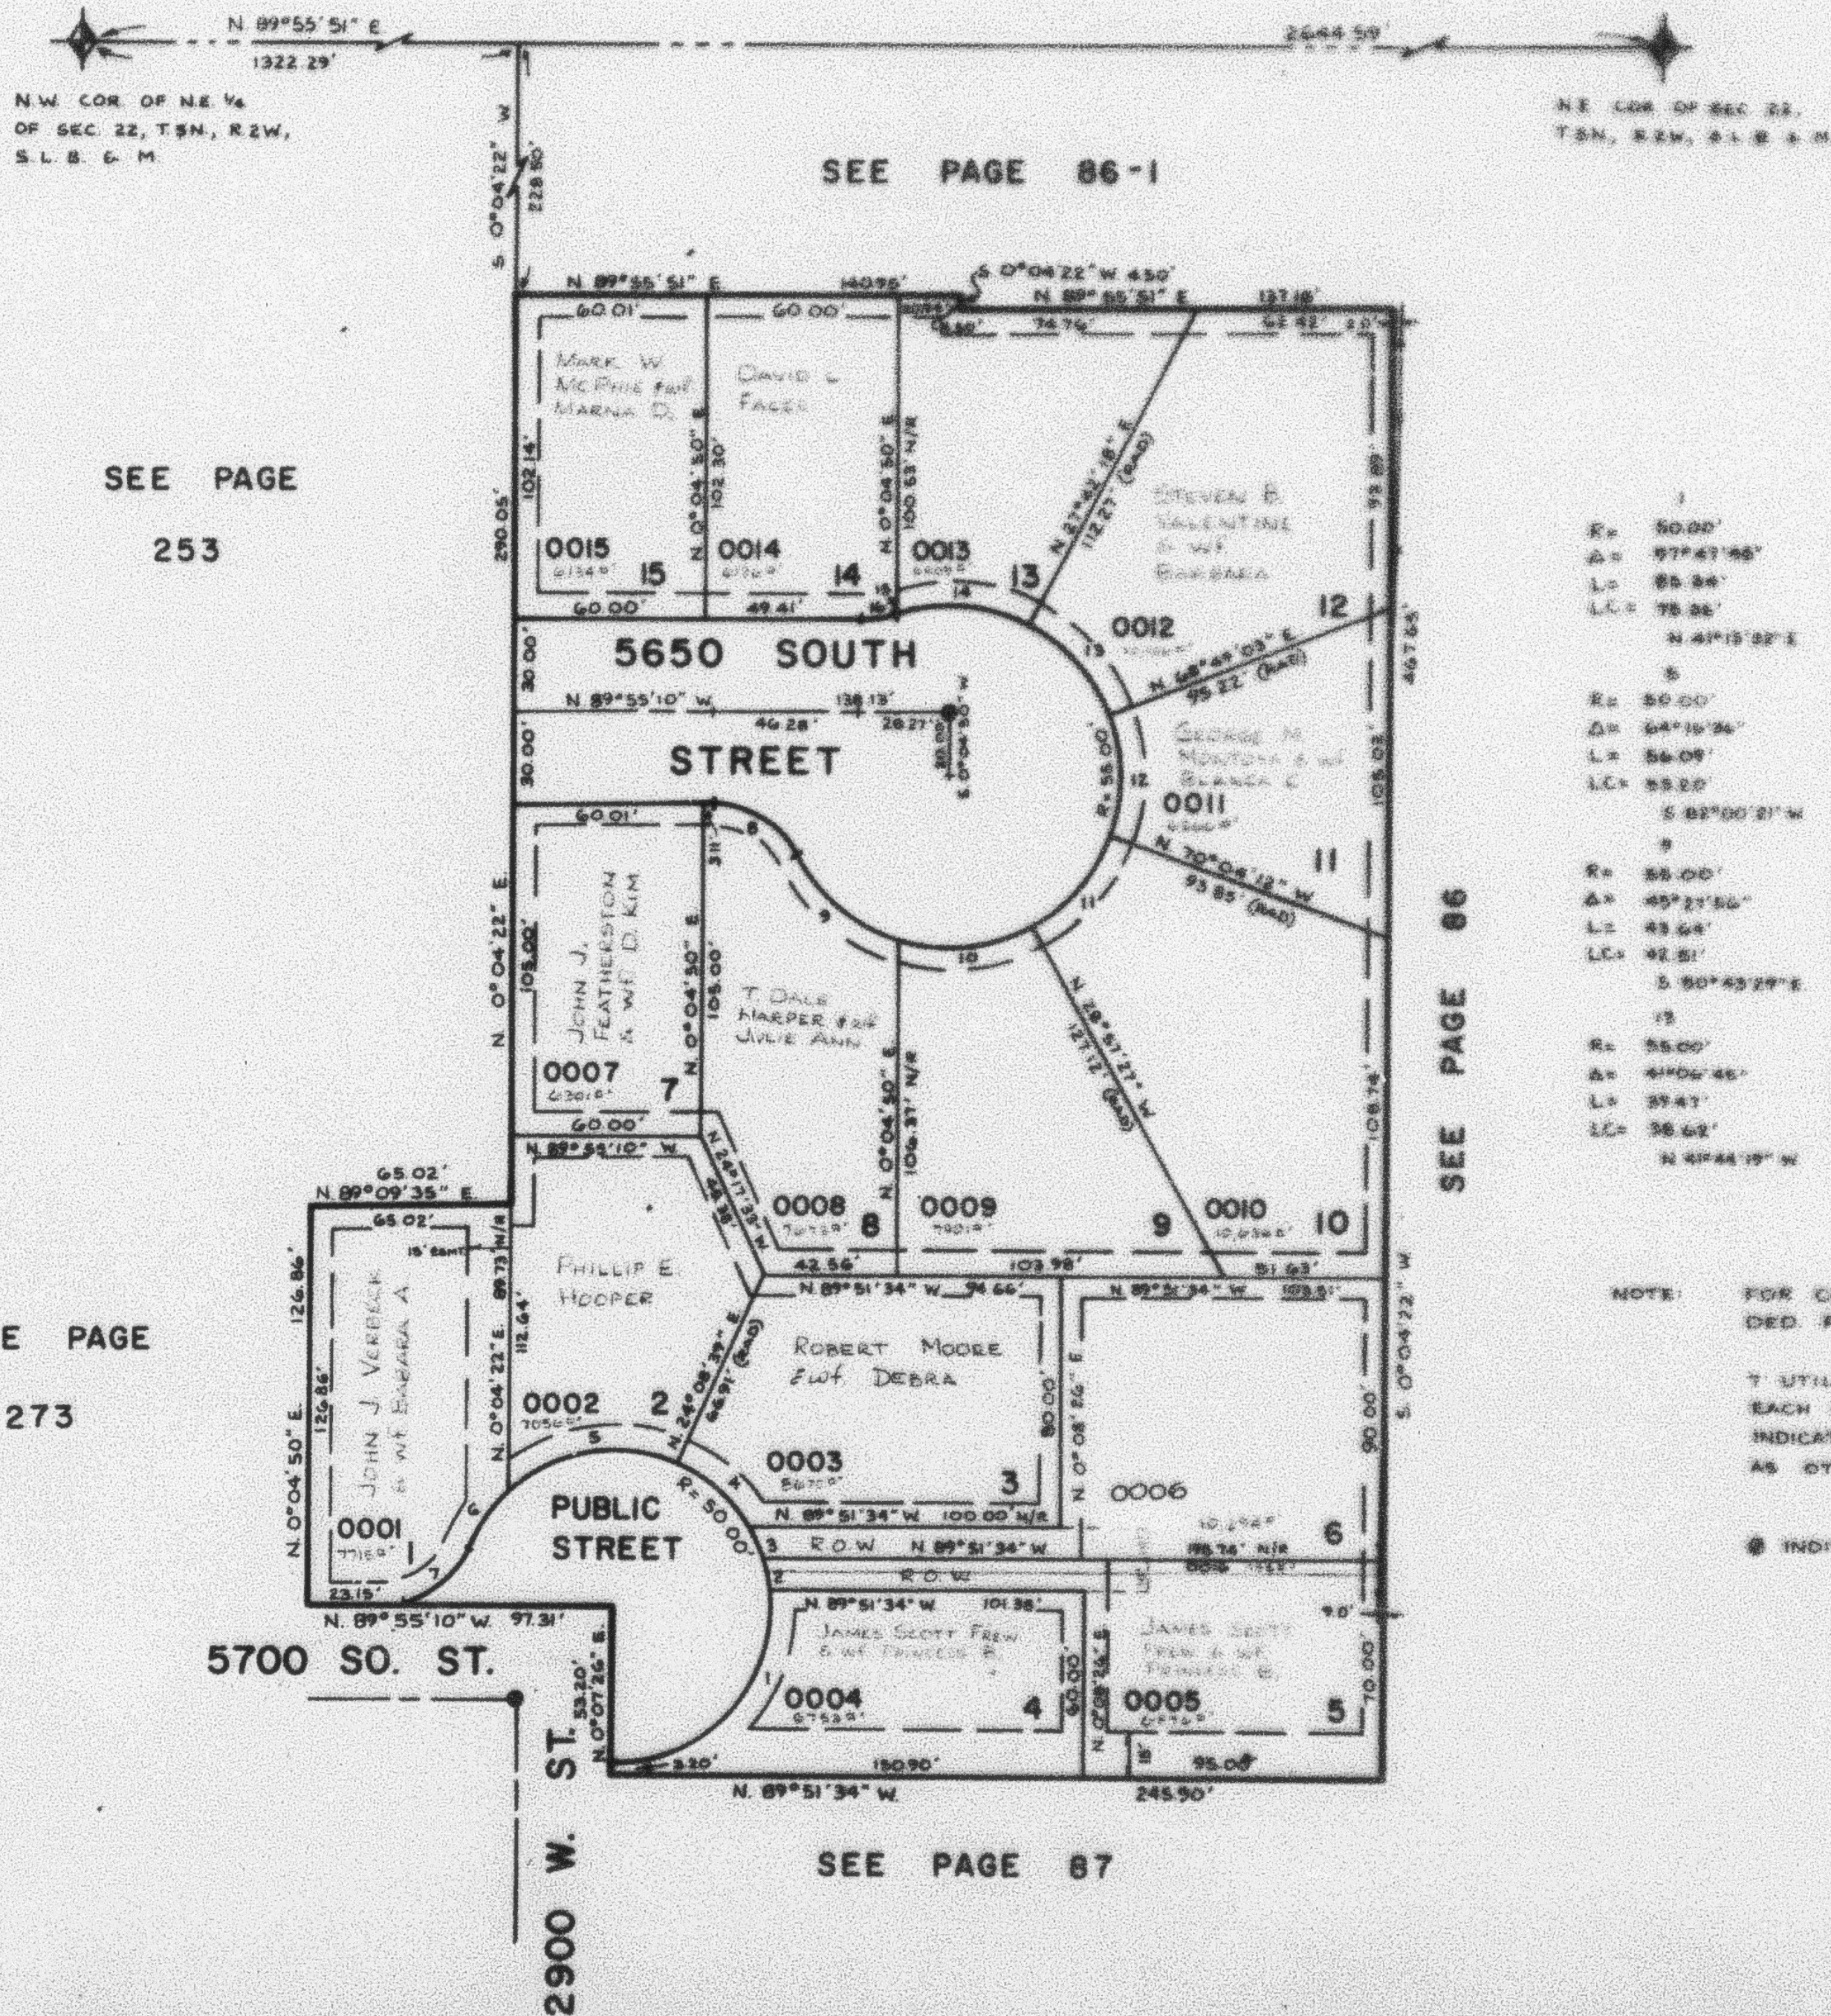

CURVE DATA			
1	2	3	4
R= 50.00'	50.00'	50.00'	50.00'
Δ= 97°47'55"	11°47'00"	12°46'40"	33°55'18"
L= 85.34'	10.31'	11.15'	29.31'
LC= 75.25'	10.29'	11.13'	28.89'
N 41°15'32"E N 19°44'52"W N 25°52'42"W N 49°03'42"W			
5	6	7	8
R= 50.00'	50.00'	50.00'	50.00'
Δ= 64°16'34"	27°46'46"	51°28'32"	61°56'39"
L= 54.09'	24.23'	35.69'	32.43'
LC= 55.20'	23.99'	33.54'	30.81'
S 82°00'21"W S 34°29'10"W S 54°04'34"W S 68°57'20"E			
9	10	11	12
R= 55.00'	55.00'	55.00'	55.00'
Δ= 45°27'56"	45°30'00"	41°04'45"	41°06'45"
L= 43.68'	43.68'	39.47'	39.47'
LC= 42.51'	42.54'	38.53'	38.53'
S 50°43'29"E N 53°47'33"E N 40°29'11"E N 10°51'34"W			
13	14	15	16
R= 55.00'	55.00'	55.00'	55.00'
Δ= 41°06'45"	46°32'20"	0°29'50"	19°46'00"
L= 39.47'	45.00'	0.45'	10.34'
LC= 38.62'	43.75'	0.45'	10.29'
N 41°44'19"W N 55°42'57"W S 70°34'39"W S 80°12'20"W			

NOTE: FOR COMPLETE ENG. DATA SEE ORIG. DED. PLAT IN BOOK 26, PAGE 99.

T UTILITY AND DRAINAGE EASEMENTS EACH SIDE OF PROPERTY LINE AS INDICATED BY DASHED LINES, EXCEPT AS OTHERWISE SHOWN.

⊙ INDICATES SURVEY MONUMENT