

PART OF N.E. 1/4 OF SEC. 22, T.5 N., R.2 W., S.L.B. & M.
CARRIAGE LANE SUBDIVISION NO. 2

LOTS 16-30

IN ROY CITY

SCALE 1" = 50'

TAXING UNIT - 41


PREFIX - 09 - 277

SEE PAGE 251

EXCEPT WHERE OTHERWISE SHOWN
 ALL LOTS OWNED BY
 PORTOLA GROUP INC.

SEE PAGE 85-1

SEE PAGE 85-1

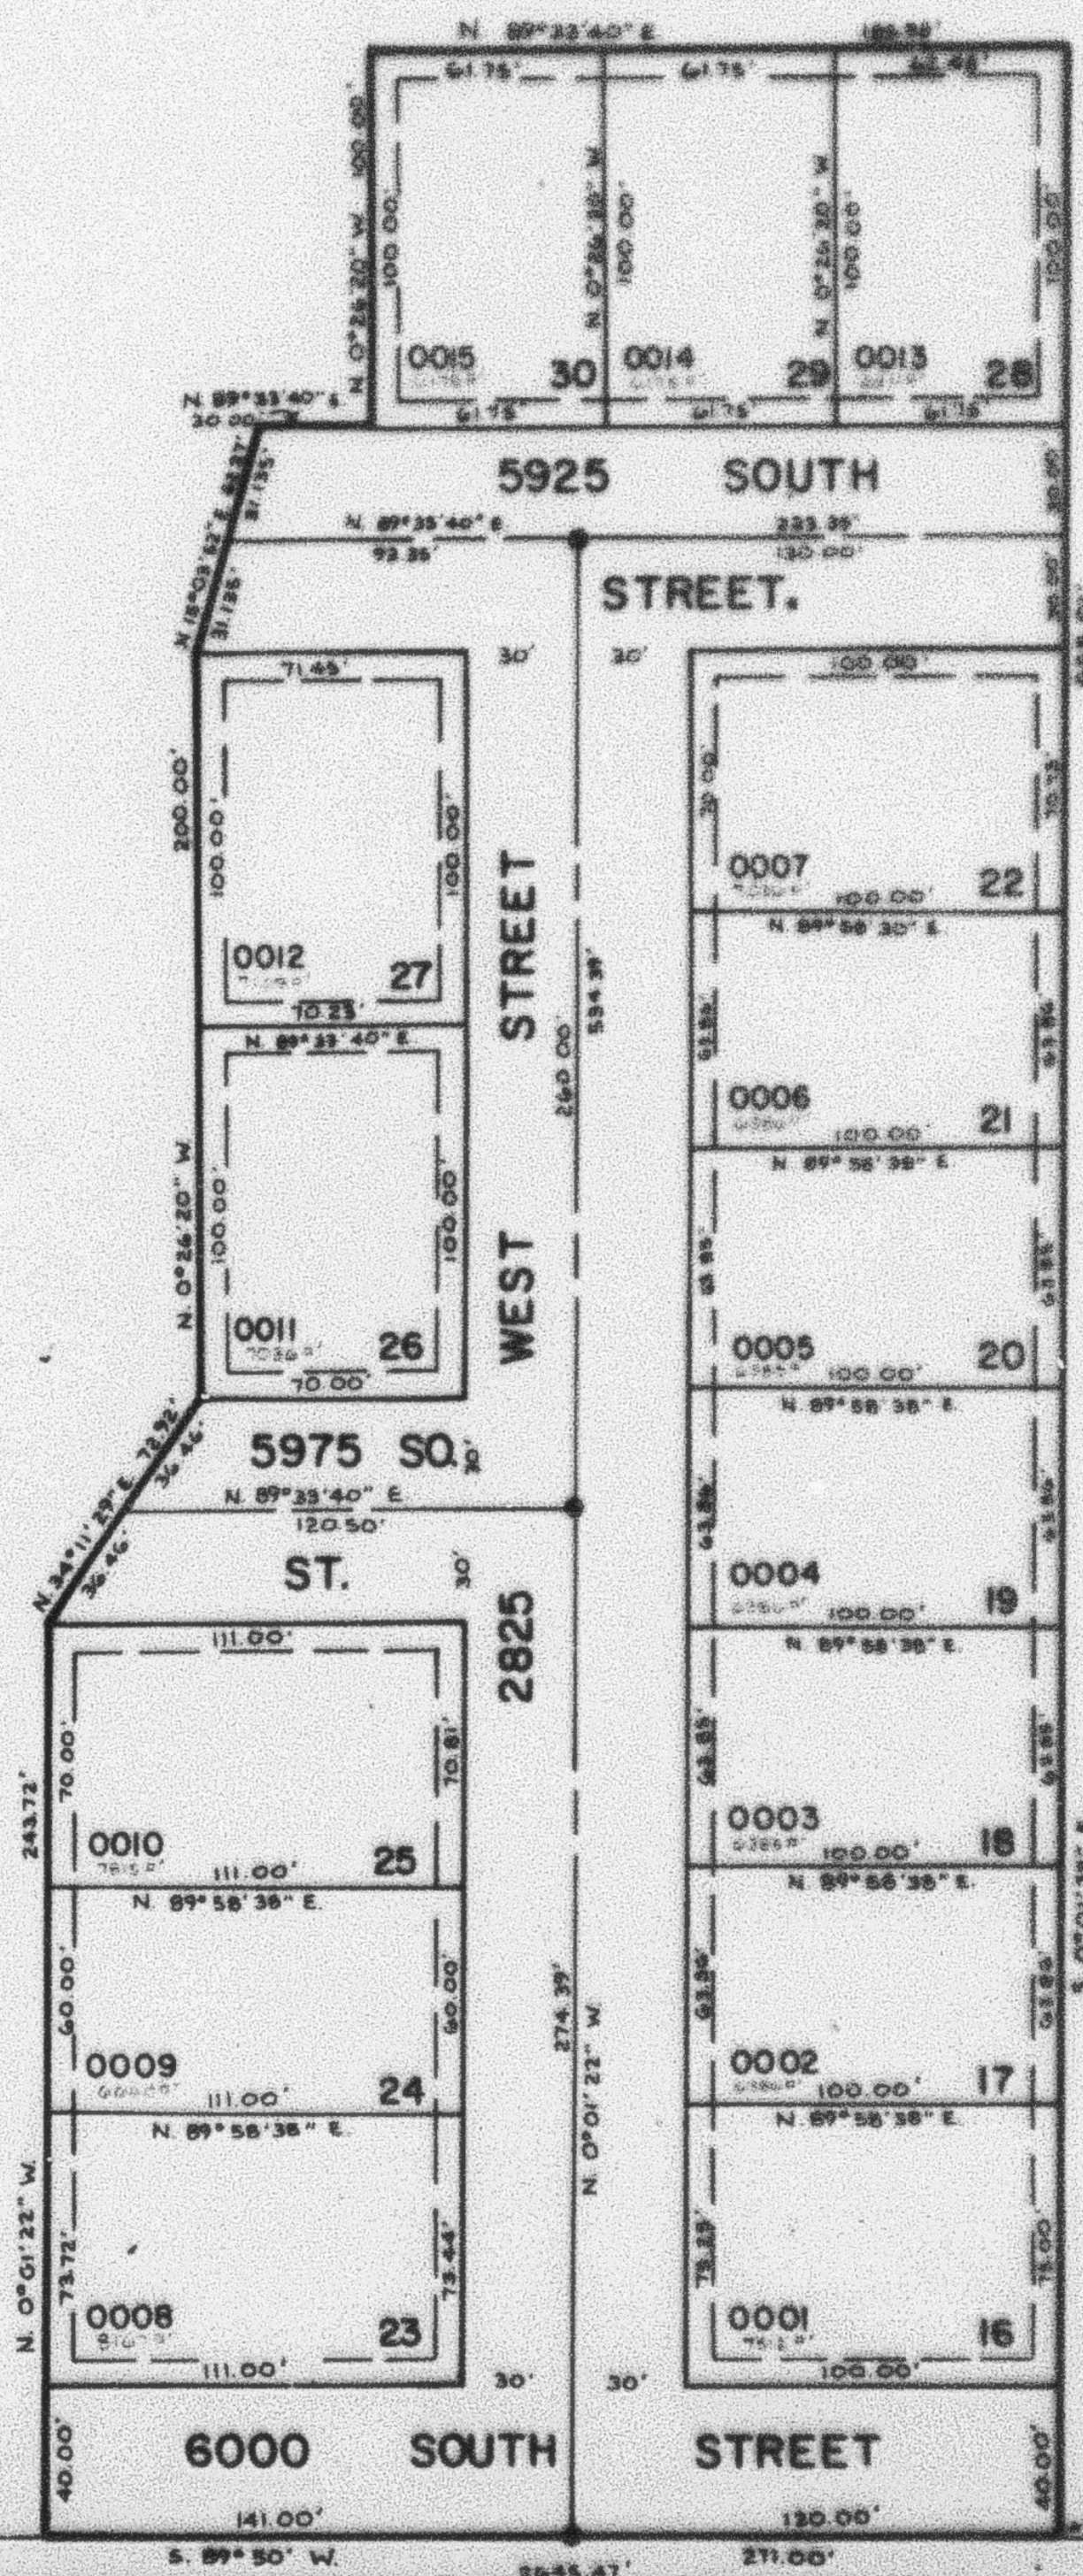

NOTE: FOR COMPLETE ENG DATA SEE ORIG.
 OED. PLAT IN BOOK 26, PAGE 100

UTILITY AND DRAINAGE EASEMENTS
 EACH SIDE OF PROPERTY LINE AS
 INDICATED BY DASHED LINES, EXCEPT
 AS OTHERWISE SHOWN.

● INDICATES SURVEY MONUMENT

S.W. COR. OF N.E. 1/4, SEC. 22,
 T.5N, R.2W, S.L.B. AND M.

S.E. COR. OF N.E. 1/4, SEC. 22,
 T.5N, R.2W, S.L.B. AND M.