

PART OF N.E. 1/4 OF SEC. 22, T.5 N., R.2 W., S.L.B. & M.
CARRIAGE LANE SUBDIVISION NO. 2
LOTS 16-30
IN ROY CITY
SCALE 1" = 50'

TAXING UNIT: 41


PREFIX: 09-277

SEE PAGE 251

EXCEPT WHERE OTHERWISE SHOWN
ALL LOTS OWNED BY:
WOODSIDE CORPORATION

SEE PAGE 85-1

SEE PAGE 85-1

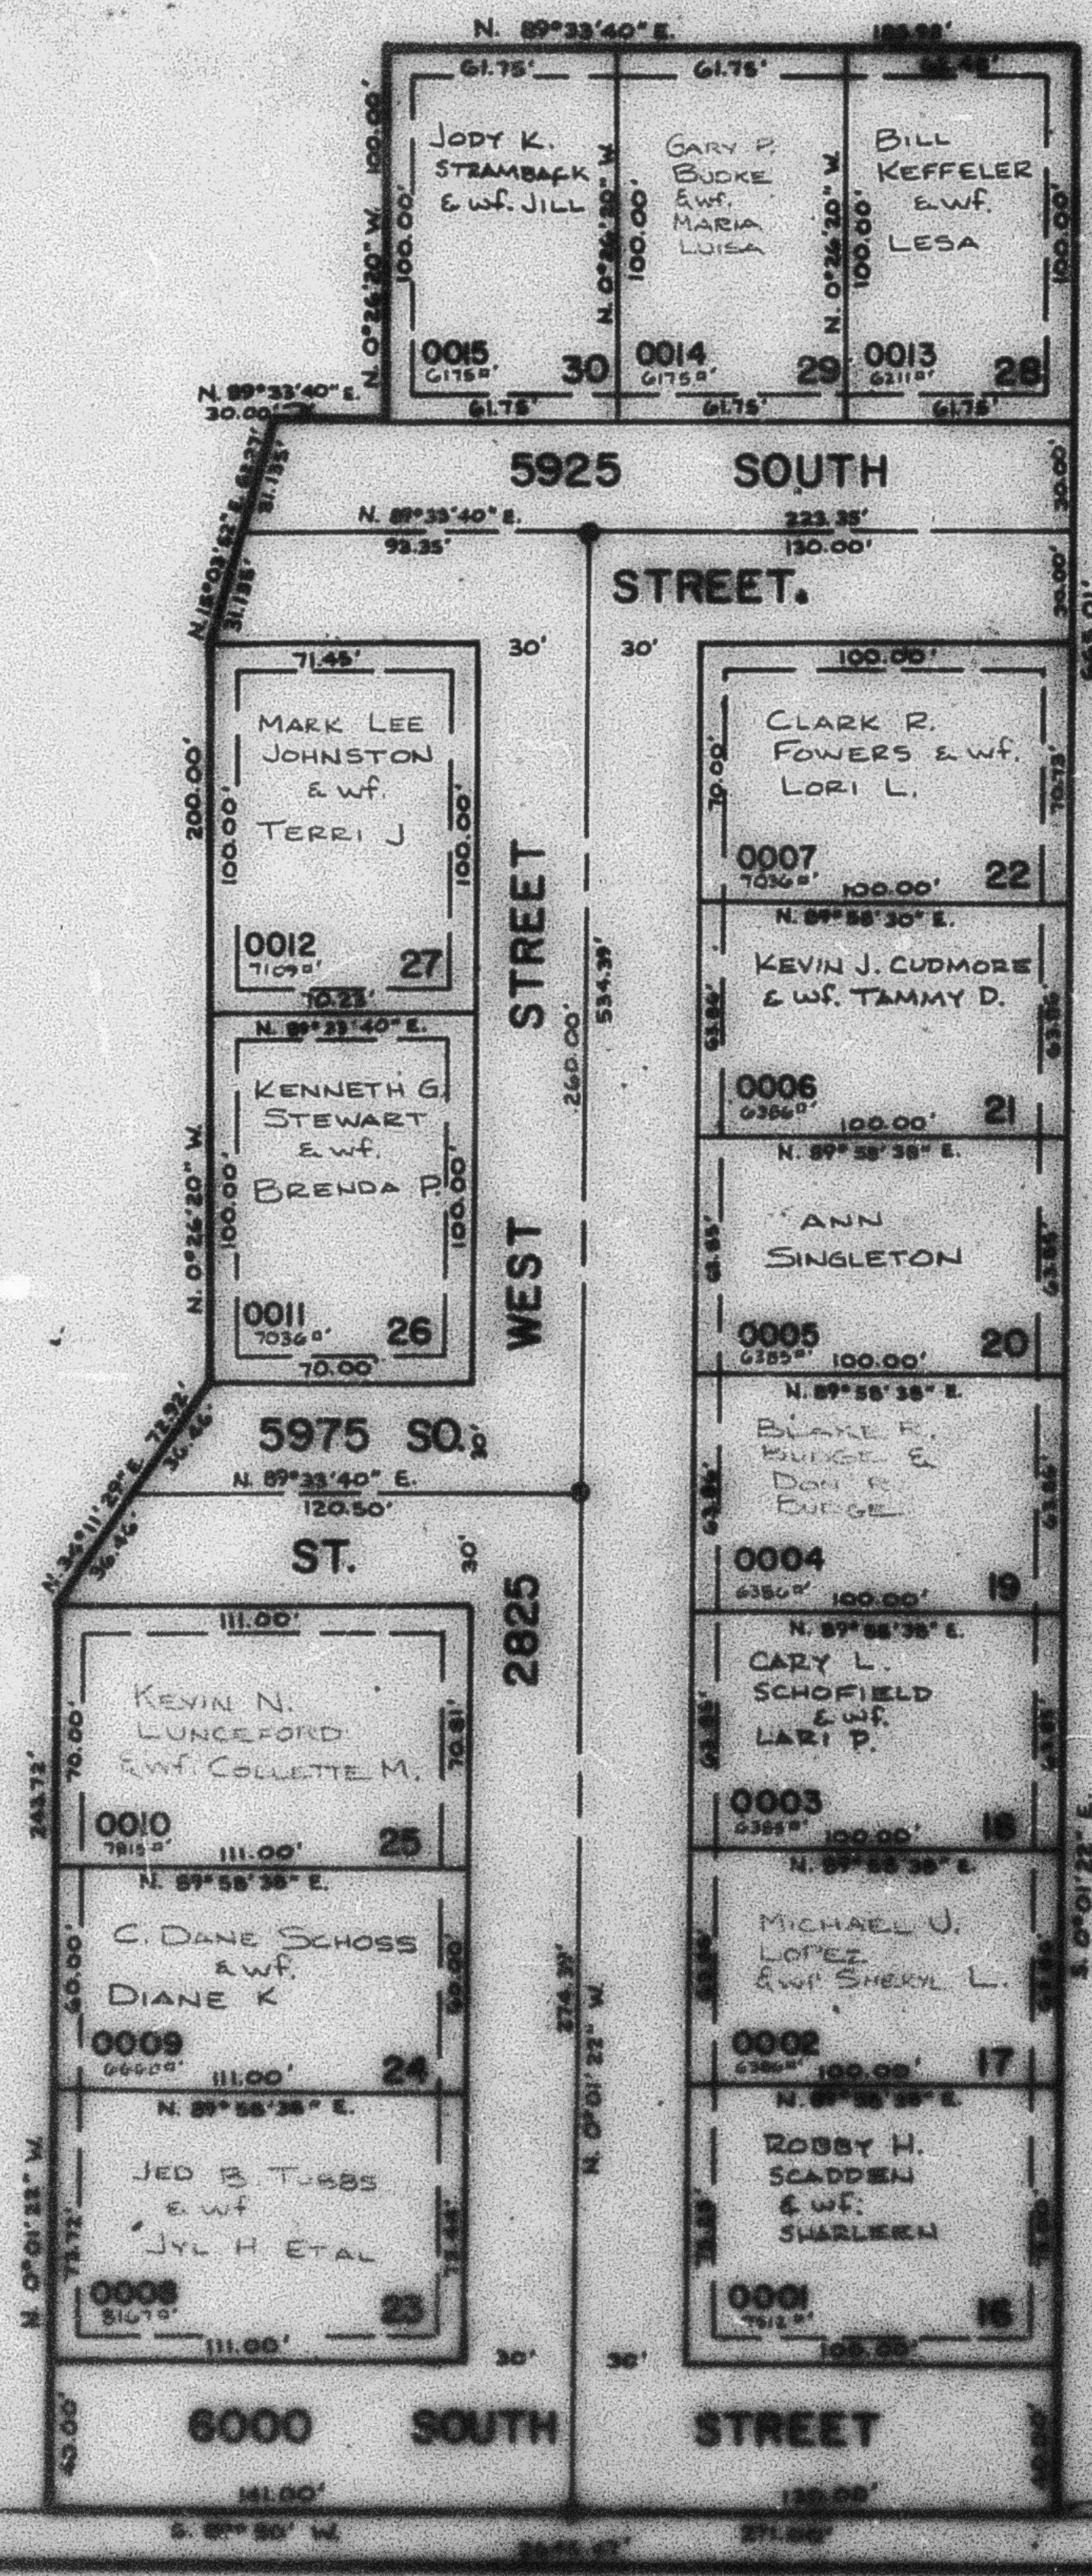

NOTE: FOR COMPLETE ENG. DATA SEE ORIG.
DED. PLAT IN BOOK 26, PAGE 100.

7' UTILITY AND DRAINAGE EASEMENTS
EACH SIDE OF PROPERTY LINE AS
INDICATED BY DASHED LINES, EXCEPT
AS OTHERWISE SHOWN.

● INDICATES SURVEY MONUMENT

S.W. COR. OF N.E. 1/4, SEC. 22,
T.5N., R.2W., S.L.B. AND M.

S.E. COR. OF N.E. 1/4, SEC. 22,
T.5N., R.2W., S.L.B. AND M.