

PART OF N.E. 1/4 OF SEC. 22, T.5 N., R.2 W., S.L.B. & M.  
**CARRIAGE LANE SUBDIVISION NO. 2**

LOTS 16-30

IN ROY CITY

SCALE 1" = 50'

TAXING UNIT - 41


PREFIX - 09 - 277

SEE PAGE 251

EXCEPT WHERE OTHERWISE SHOWN  
 ALL LOTS OWNED BY  
 WOODBINE CORPORATION

SEE PAGE 85-1

SEE PAGE 85-1

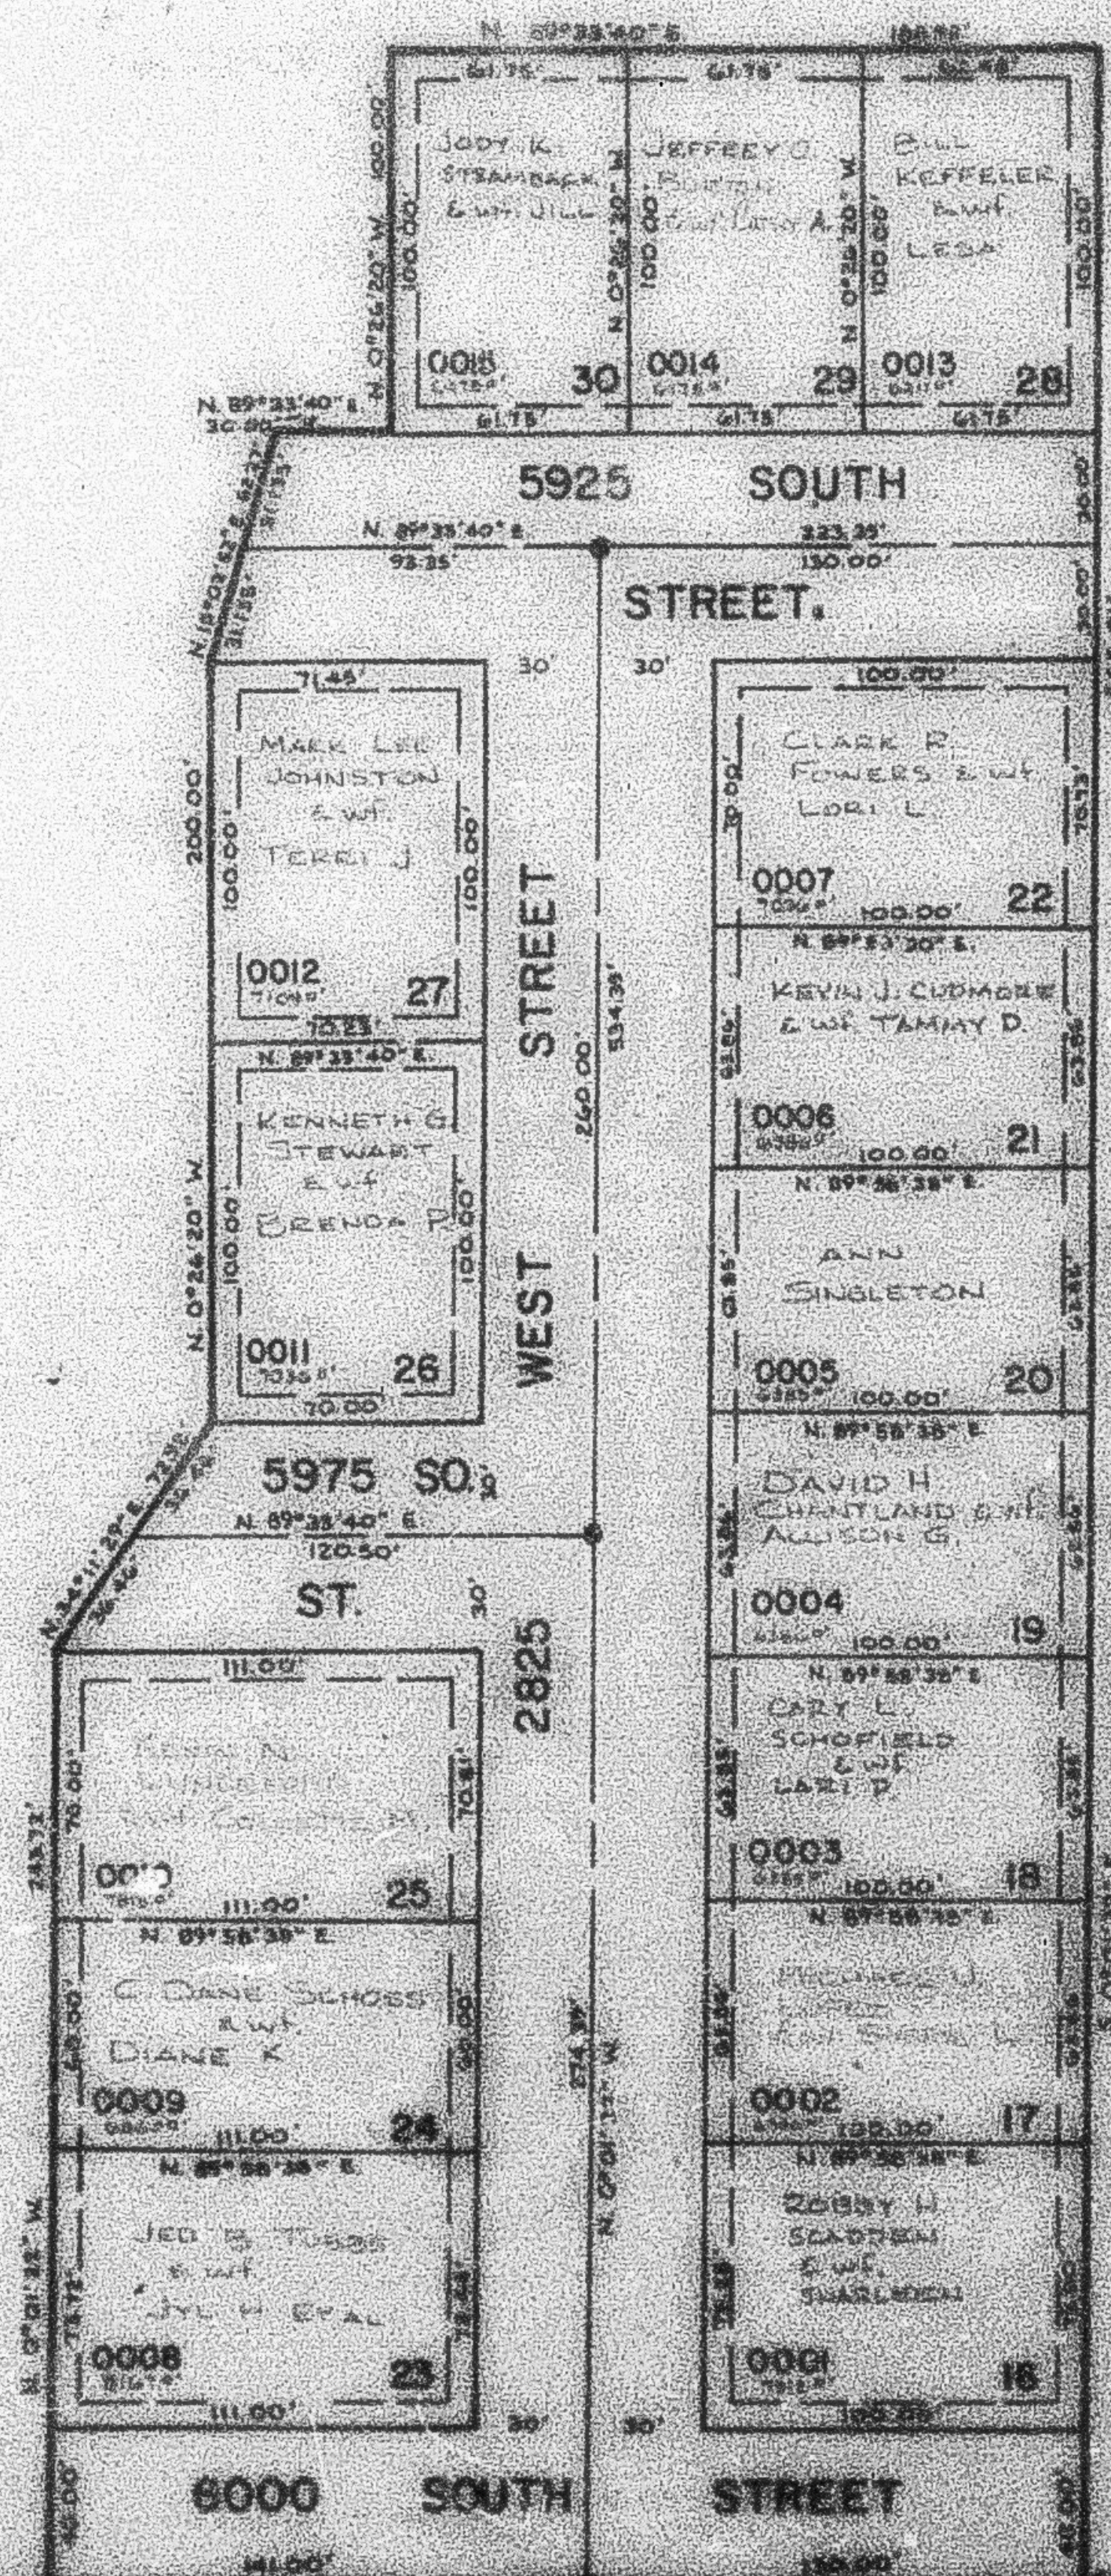

S.W. COR. OF N.E. 1/4, SEC. 22,  
 T.5 N., R.2 W., S.L.B. & M.

S.E. COR. OF N.E. 1/4, SEC. 22,  
 T.5 N., R.2 W., S.L.B. & M.