

PART OF N.E. 1/4 OF SEC. 22, T.5 N., R.2 W., S. L. B. & M.
CARRIAGE LANE SUBDIVISION NO. 2

LOTS 16-30

IN ROY CITY

SCALE 1" = 50'


TAXING UNIT : 41

PREFIX : 09 - 277

SEE PAGE 251

SEE PAGE 85-1

SEE PAGE 85-1

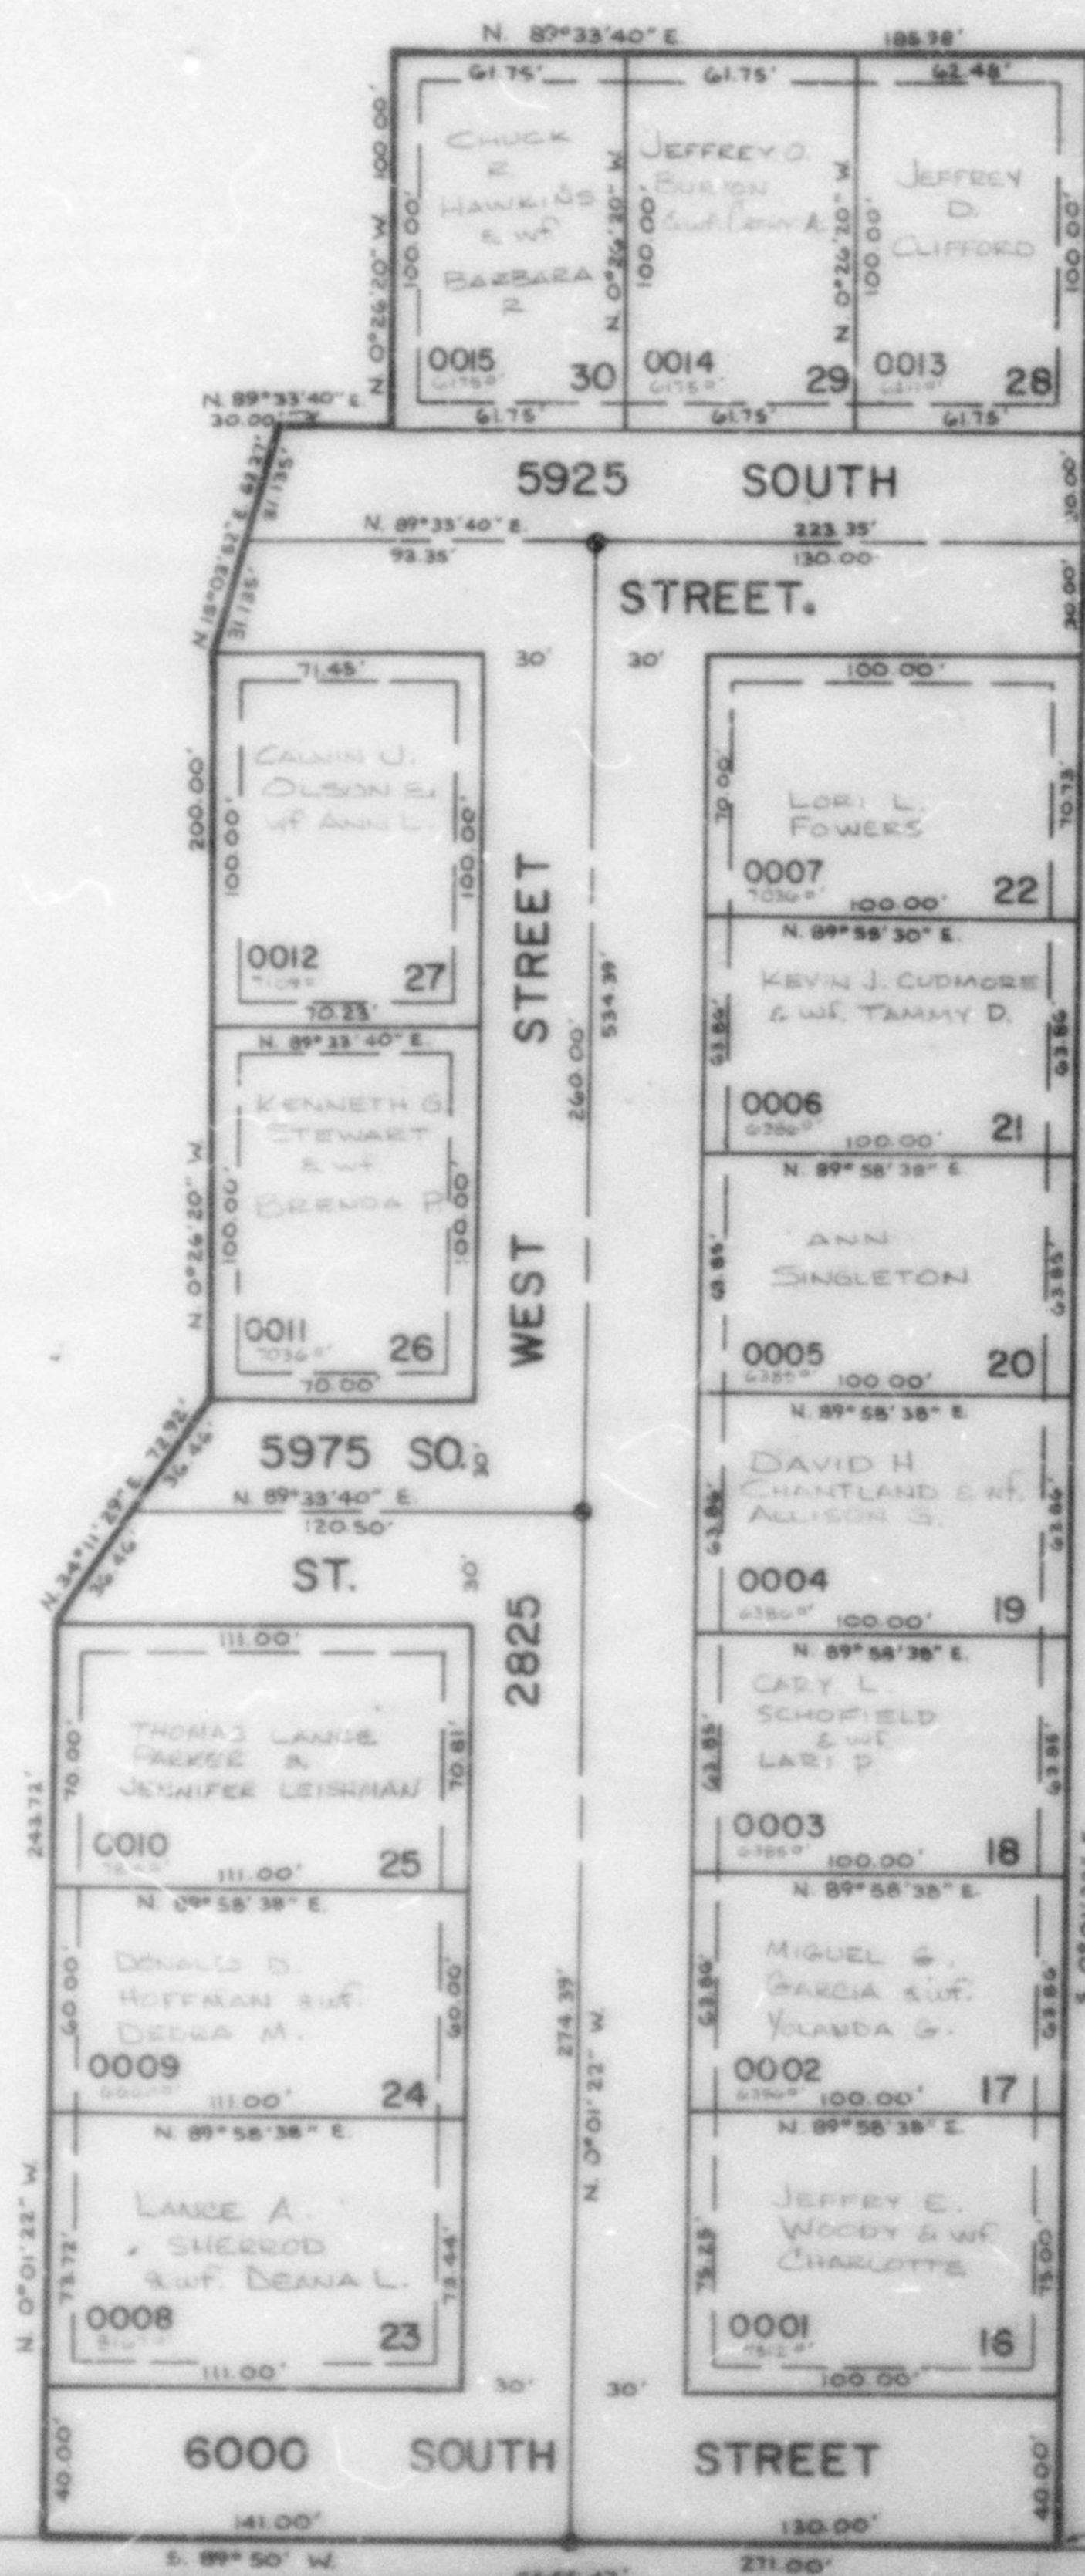

NOTE: FOR COMPLETE ENG DATA SEE ORIG.
 DED. PLAT IN BOOK 26, PAGE 100.

7' UTILITY AND DRAINAGE EASEMENTS
 EACH SIDE OF PROPERTY LINE AS
 INDICATED BY DASHED LINES, EXCEPT
 AS OTHERWISE SHOWN.

● INDICATES SURVEY MONUMENT

SW COR. OF N.E. 1/4, SEC. 22,
 T.5N., R.2W., S. L. B. AND M.

SE COR. OF N.E. 1/4, SEC. 22,
 T.5N., R.2W., S. L. B. AND M.