

PART OF N.E. 1/4 OF SEC. 22, T.5 N., R.2 W., S.L.B. & M.
CARRIAGE LANE SUBDIVISION NO. 2

277

TAXING UNIT: 41

LOTS 16-30

IN ROY CITY


SCALE 1" = 50'

PREFIX: 09-277

SEE PAGE 251

SEE PAGE 85-1

SEE PAGE 85-1

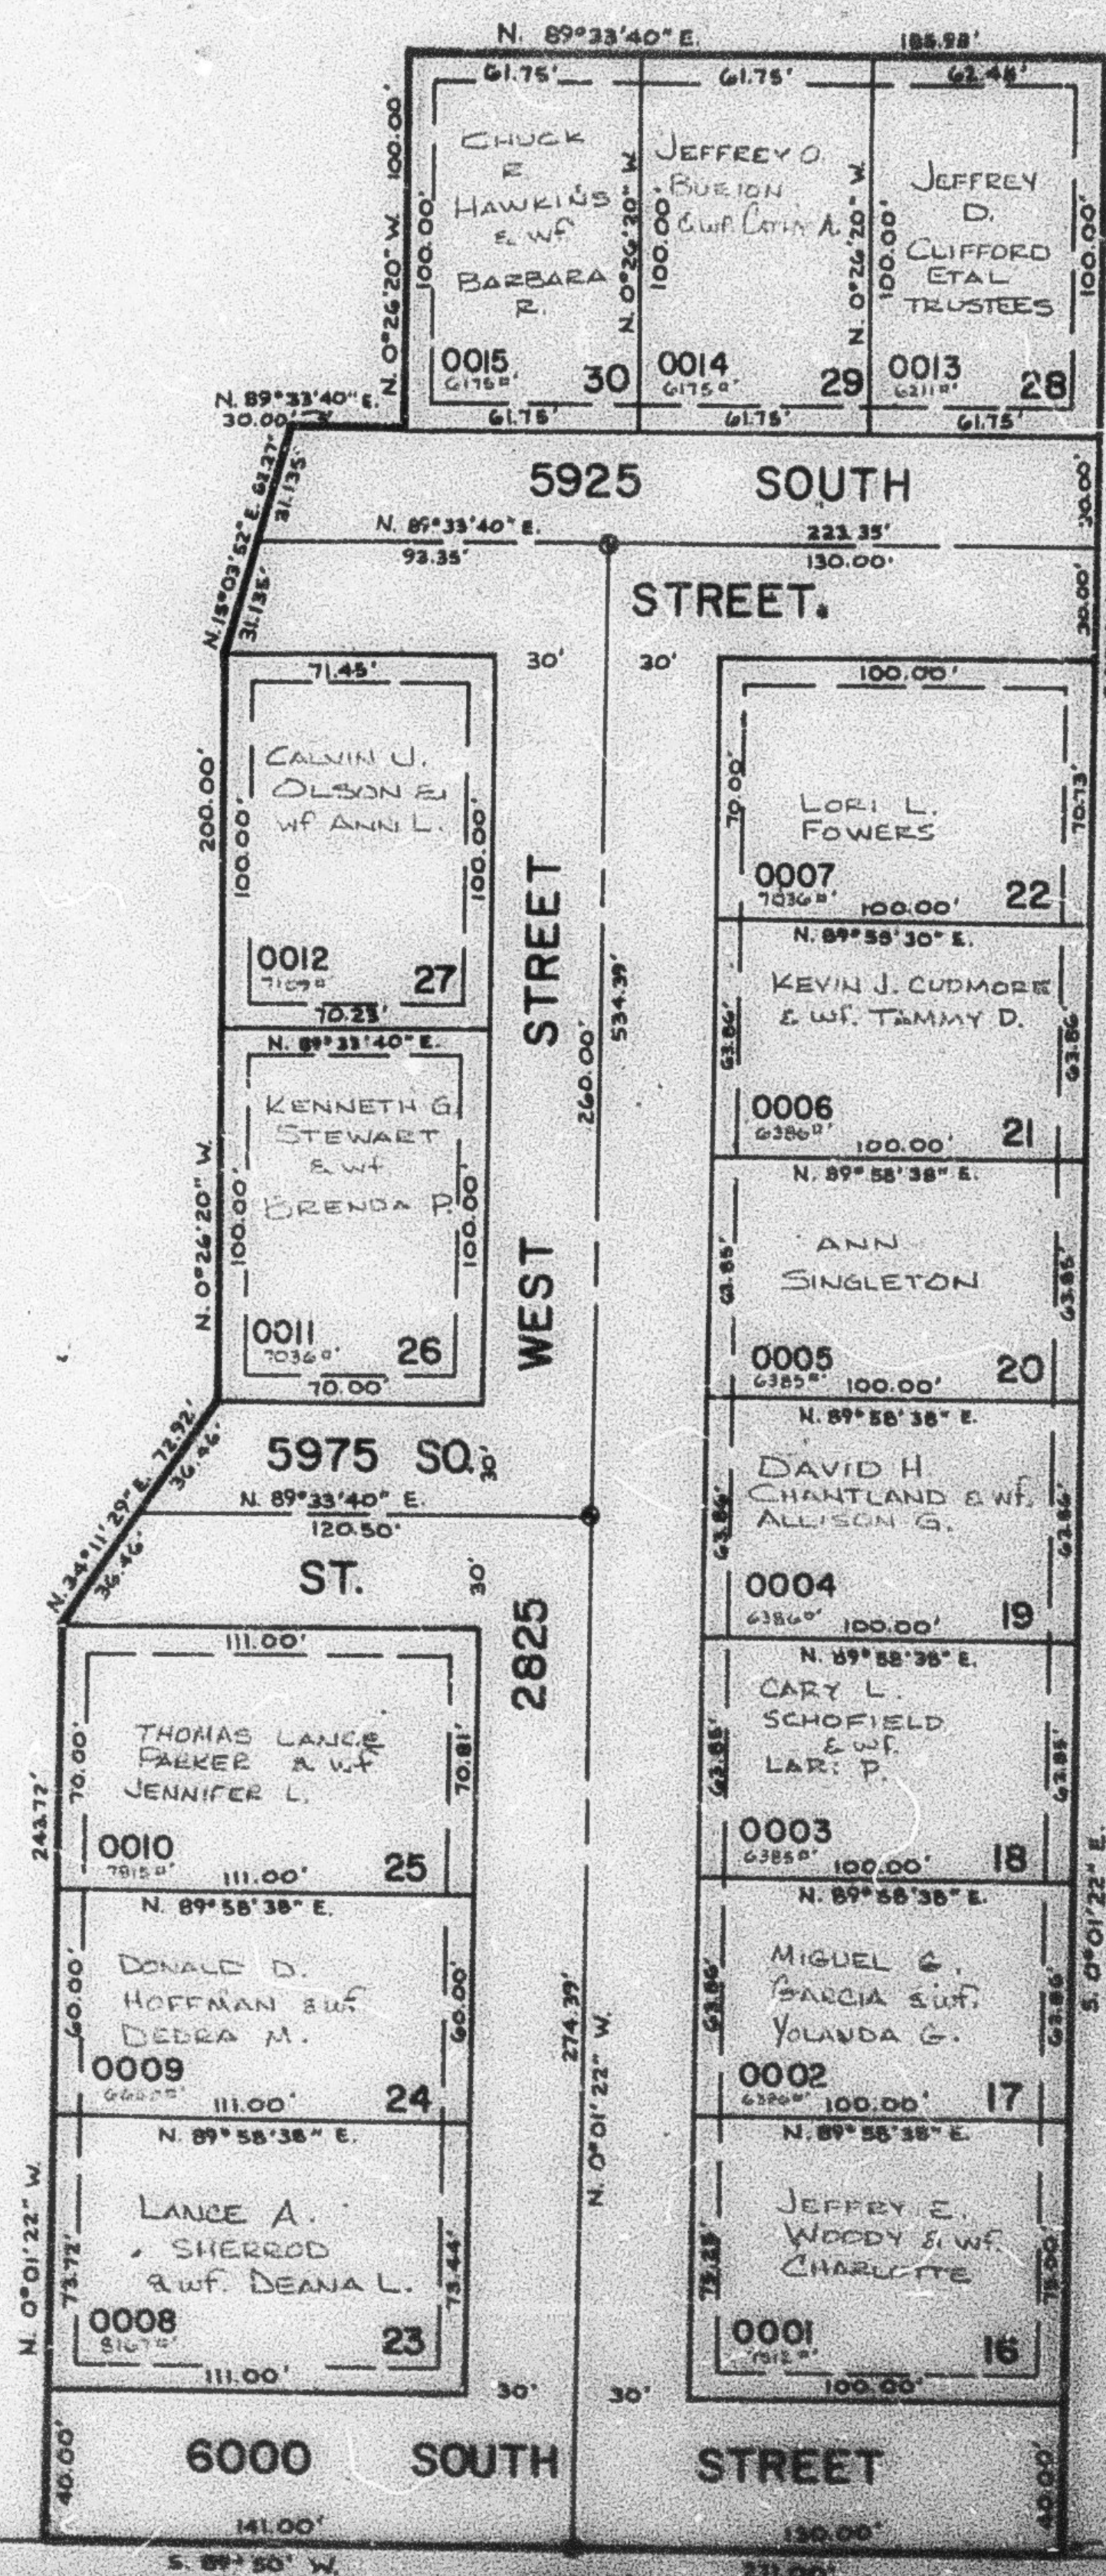

NOTE: FOR COMPLETE ENG. DATA SEE ORIG. DEED. PLAT IN BOOK 25, PAGE 100.

7' UTILITY AND DRAINAGE EASEMENTS EACH SIDE OF PROPERTY LINE AS INDICATED BY DASHED LINES, EXCEPT AS OTHERWISE SHOWN.

● INDICATES SURVEY MONUMENT