

PART OF N.E. 1/4 OF SEC. 22, T.5 N., R.2 W., S.1. B. & M.
CARRIAGE LANE SUBDIVISION NO. 2

LOTS 16-30

IN ROY CITY

SCALE 1" = 50'


TAXING UNIT : 41

PREFIX : 09 - 277

SEE PAGE 251

SEE PAGE 85-1

SEE PAGE 85-1

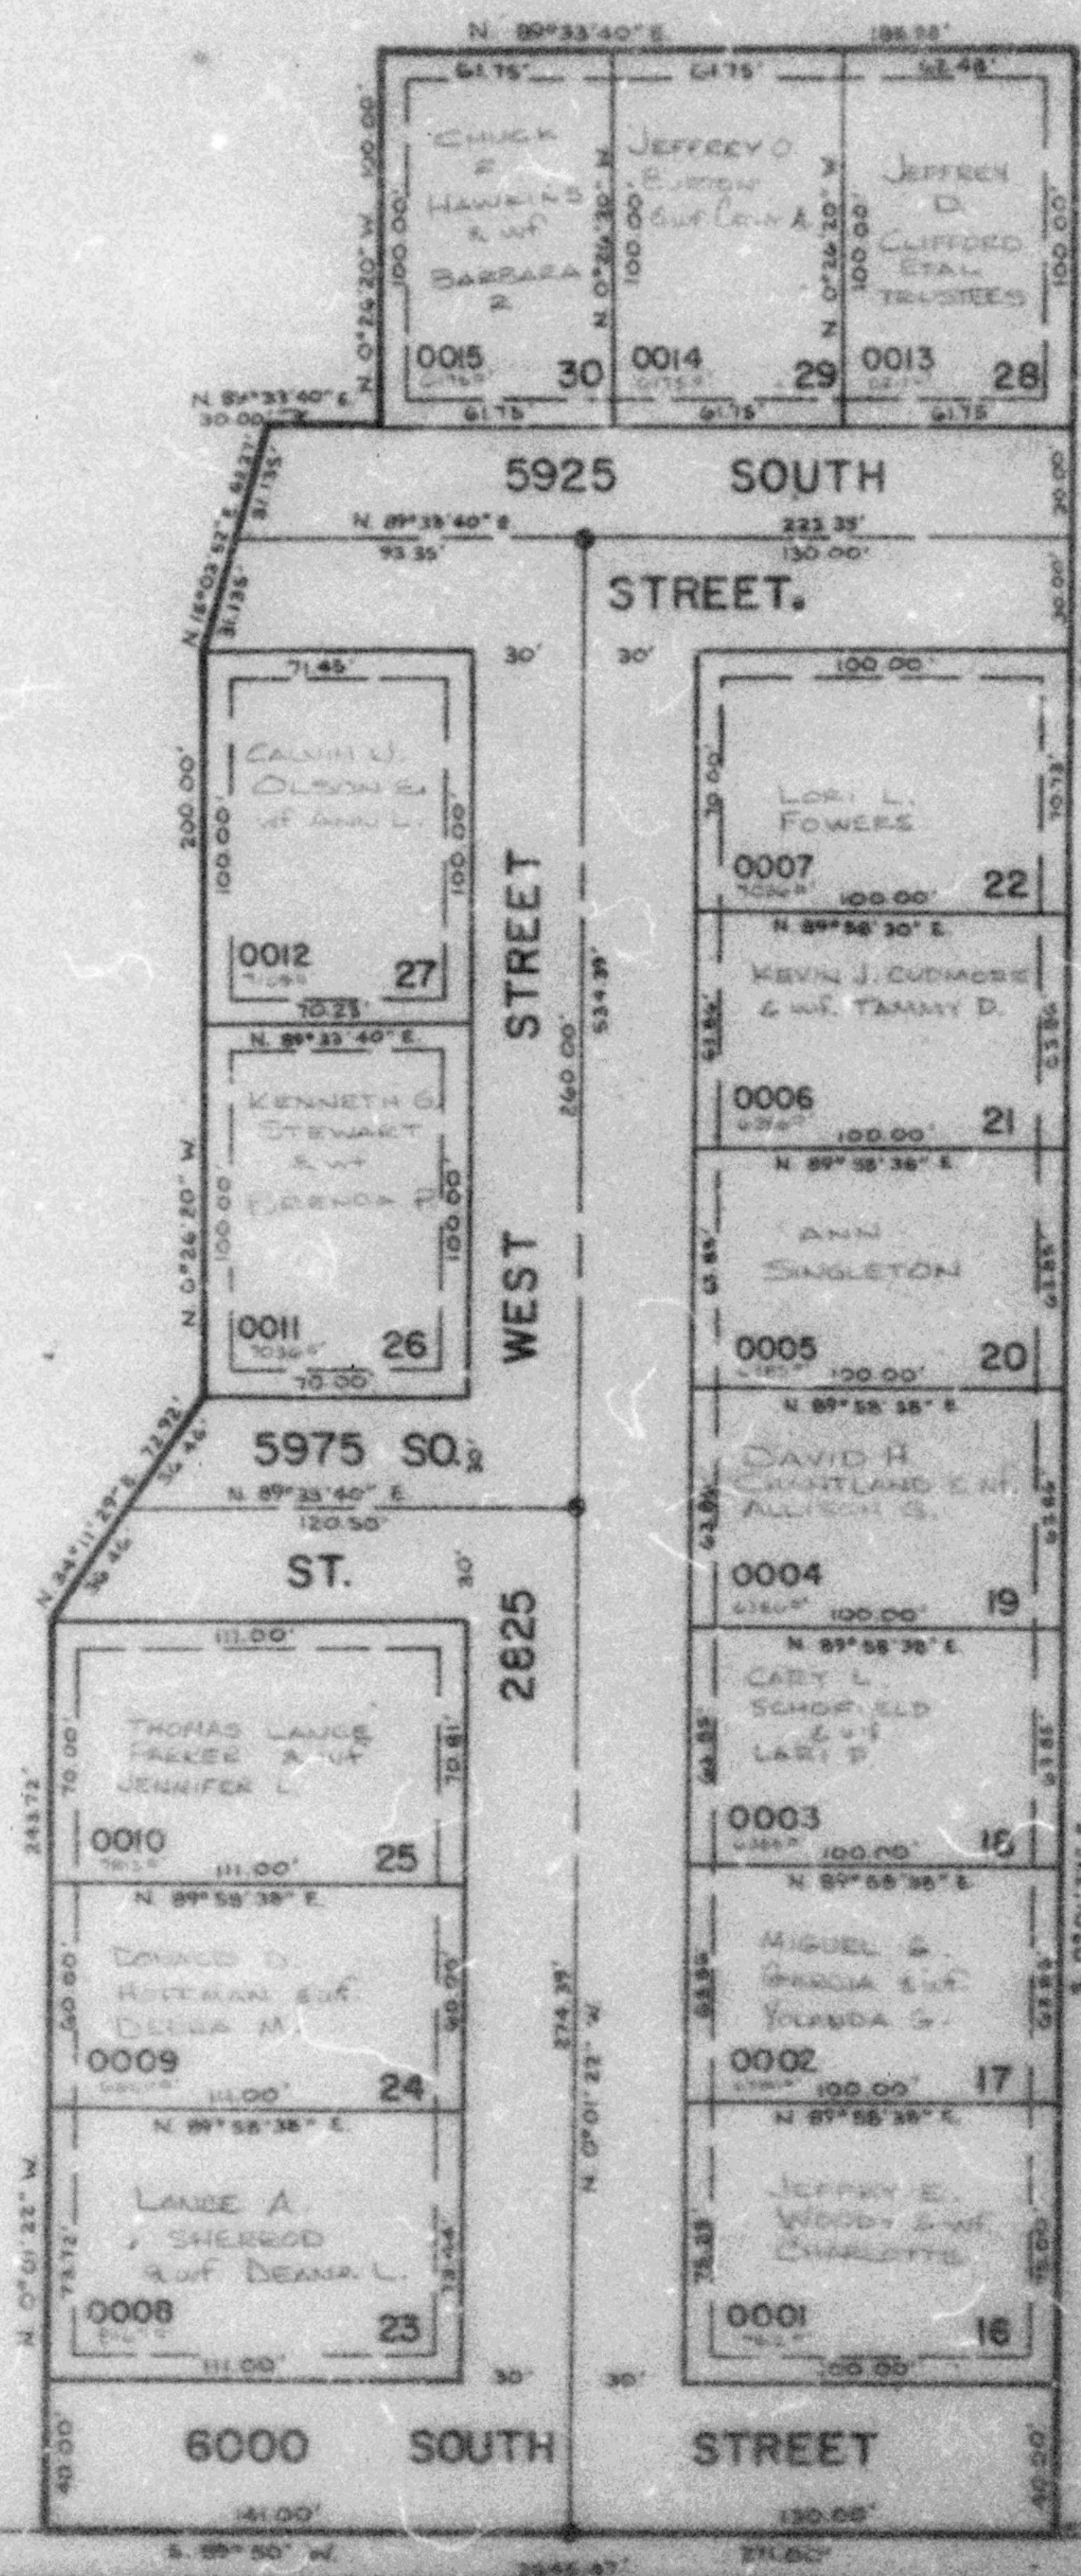

NOTE: FOR COMPLETE END DATA SEE ORIGINATED PLAT IN BOOK 26, PAGE 100

UTILITY AND DRAINAGE EASEMENTS EACH SIDE OF PROPERTY LINE AS INDICATED BY DASHED LINES, EXCEPT AS OTHERWISE SHOWN.

● INDICATES SURVEY MONUMENT

SE. COR. OF NE 1/4, SEC. 22, T.5 N., R.2 W., S.1. B. & M.