

PART OF N.W. 1/4 SEC. 21, T. 5 N., R. 2 W., S.L.B. & M.
ALAND OF HONEY SUBDIVISION NO. 8
 LOTS 245-254, 271-274

278

TAXING UNIT: 40

IN ROY CITY
 SCALE 1" = 60'


PREFIX: 09 - 278

EXCEPT WHERE OTHERWISE SHOWN
 ALL LOTS OWNED BY
 BONNEVILLE TITLE COMPANY
 INC. TRUSTEE

SEE PAGE 83 - 1

SEE PAGE 83 - 1

SEE PAGE 83 - 1

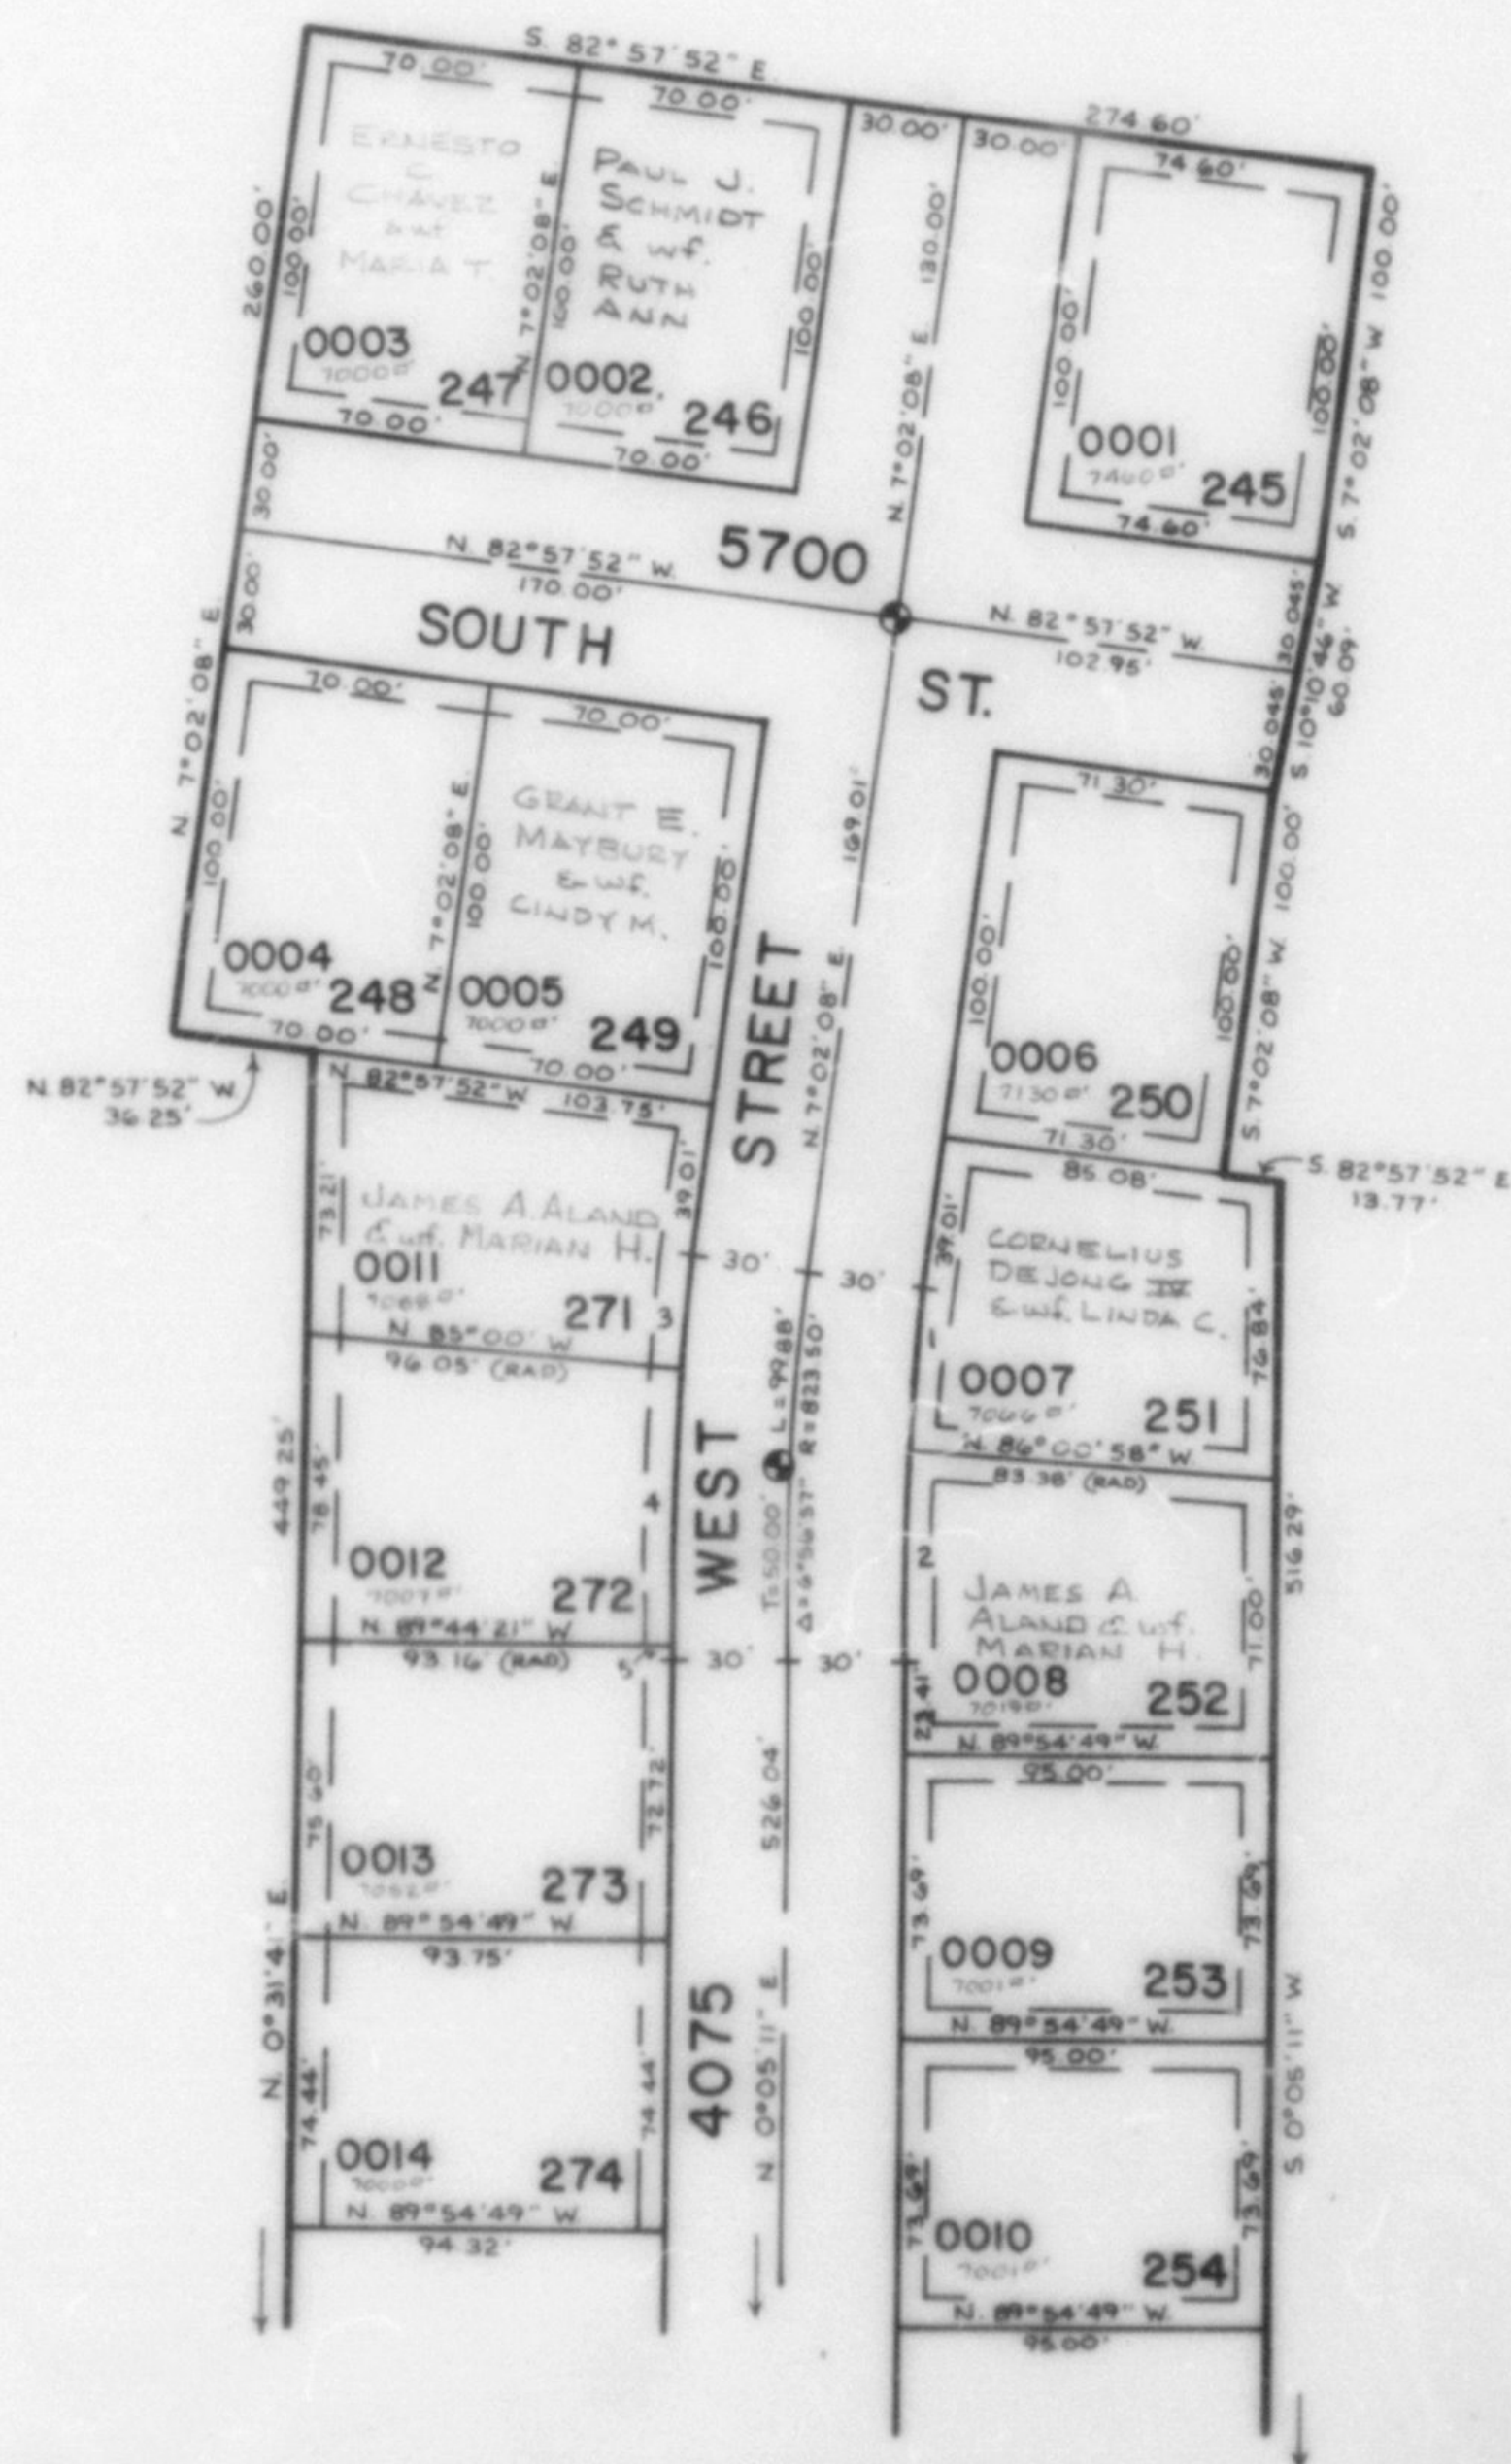

CURVE DATA		
1	2	3
$\Delta = 3^{\circ}03'06''$	$3^{\circ}53'51''$	$2^{\circ}02'08''$
$R = 823.50'$	$823.50'$	$823.50'$
$L = 42.26'$	$53.98'$	$30.32'$
$LC = 42.26'$	$53.97'$	$30.32'$
$N. 5^{\circ}30'35'' E.$	$N. 2^{\circ}02'07'' E.$	$S. 6^{\circ}01'04'' W.$
4	5	
$\Delta = 4^{\circ}44'20''$	$0^{\circ}10'25''$	
$R = 823.50'$	$823.50'$	
$L = 70.59'$	$2.60'$	
$LC = 70.57'$	$2.60'$	
$S. 2^{\circ}37'50'' W.$	$S. 0^{\circ}10'25'' W.$	

NOTE: FOR COMPLETE ENG. DATA SEE ORIG.
 DED. PLAT IN BOOK 27, PAGE 15

T' UTILITY AND DRAINAGE EASEMENTS EACH
 SIDE OF PROPERTY LINE AS INDICATED BY
 DASHED LINES, EXCEPT AS OTHERWISE SHOWN

⊙ INDICATES SURVEY MONUMENT

SEE PAGE 279