

PART OF N.W. 1/4 SEC. 21, T. 5 N., R. 2 W., S.L.B. & M.
ALAND OF HONEY SUBDIVISION NO. 8
 LOTS 245-254, 271-274

278

TAXING UNIT: 40


IN ROY CITY
 SCALE 1" = 60'

PREFIX: 09 - 278

SEE PAGE 83 - 1

SEE PAGE 83 - 1

SEE PAGE 83 - 1

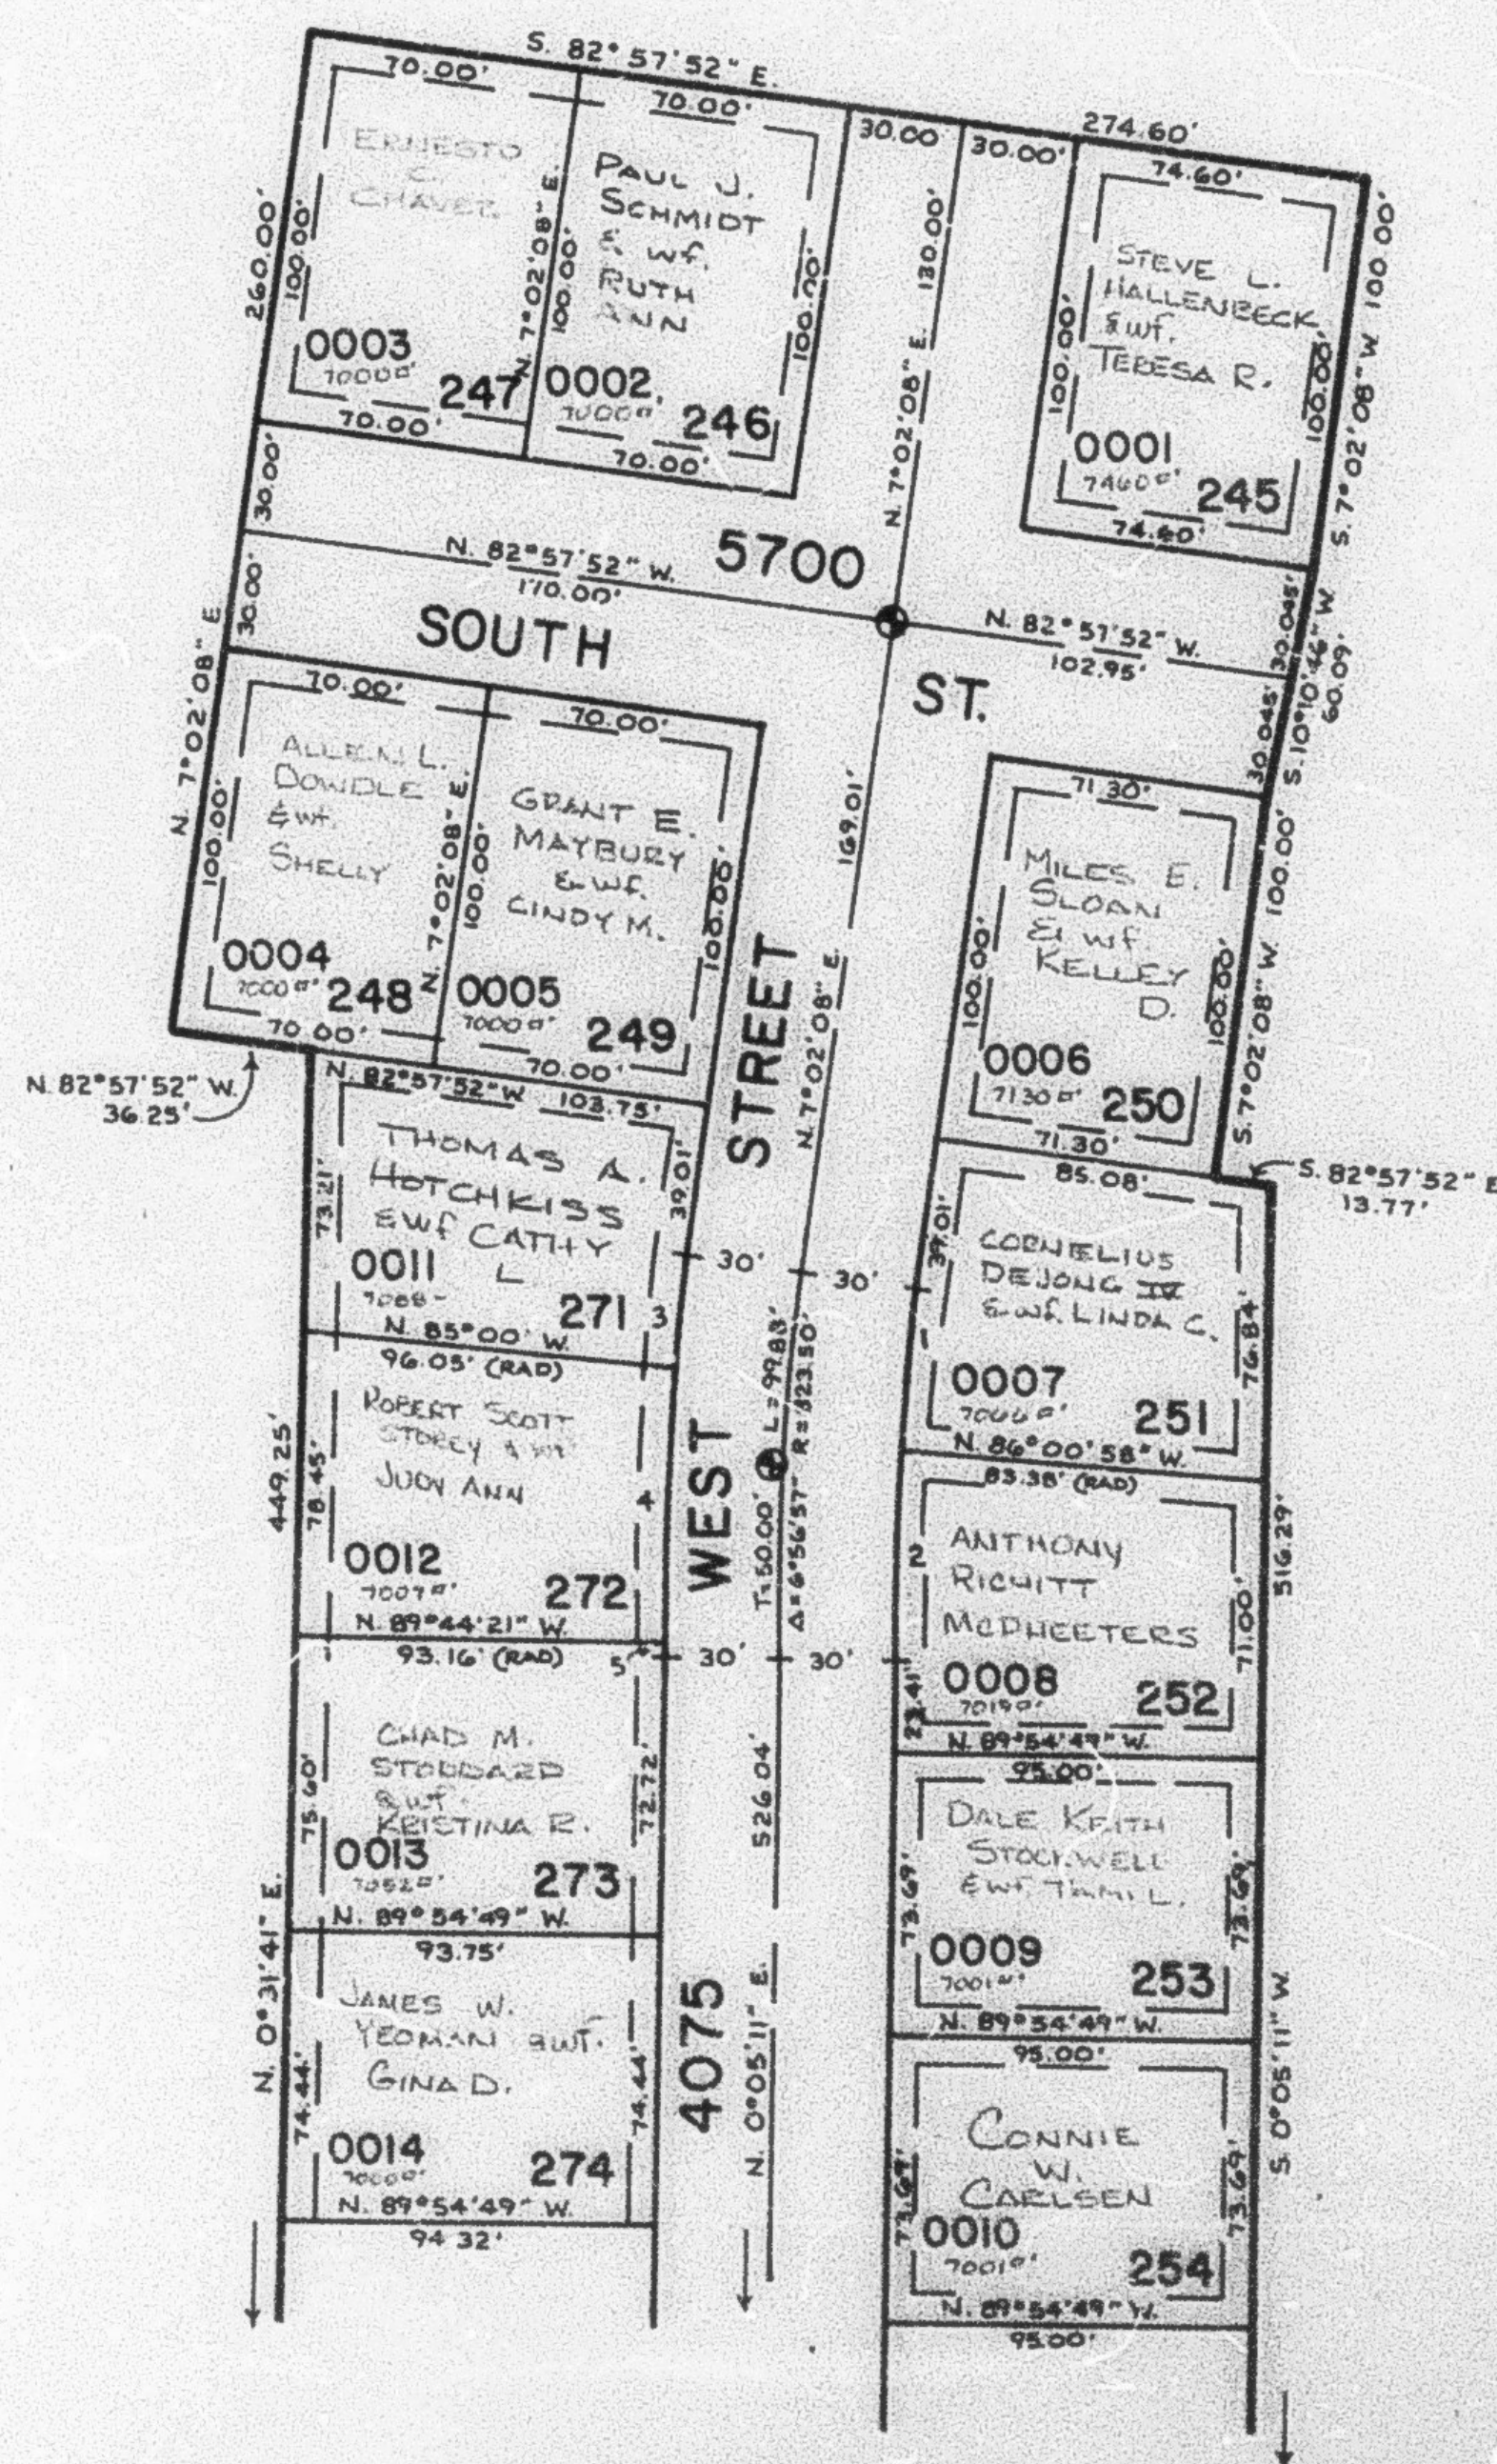

CURVE DATA		
1	2	3
$\Delta = 3^{\circ}03'06''$	$3^{\circ}53'51''$	$2^{\circ}02'08''$
$R = 823.50'$	$823.50'$	$823.50'$
$L = 42.26'$	$53.98'$	$30.32'$
$LC = 42.26'$	$53.97'$	$30.32'$
$N. 5^{\circ}30'35'' E.$	$N. 2^{\circ}02'07'' E.$	$S. 6^{\circ}01'04'' W.$
4	5	
$\Delta = 4^{\circ}44'20''$	$0^{\circ}10'28''$	
$R = 823.50'$	$823.50'$	
$L = 70.59'$	$2.60'$	
$LC = 70.57'$	$2.60'$	
$S. 2^{\circ}37'50'' W.$	$S. 0^{\circ}10'25'' W.$	

NOTE: FOR COMPLETE ENG. DATA SEE ORIG. DED. PLAT IN BOOK 27, PAGE 15.
 1' UTILITY AND DRAINAGE EASEMENTS EACH SIDE OF PROPERTY LINE AS INDICATED BY DASHED LINES, EXCEPT AS OTHERWISE SHOWN.
 ① INDICATES SURVEY MONUMENT.

SEE PAGE 279