

# PART OF N.E. 1/4 SEC. 21, T.5N., R.2W., S.L.B. & M. CARRIAGE ESTATES SUBDIVISION NO. 1

LOTS 7-28

IN ROY CITY

SCALE 1" = 50'

TAXING UNIT - 41

PREFIX - 00 - 280


SEE PAGE 84

SEE PAGE 84

SEE PAGE 84

SEE PAGE

281

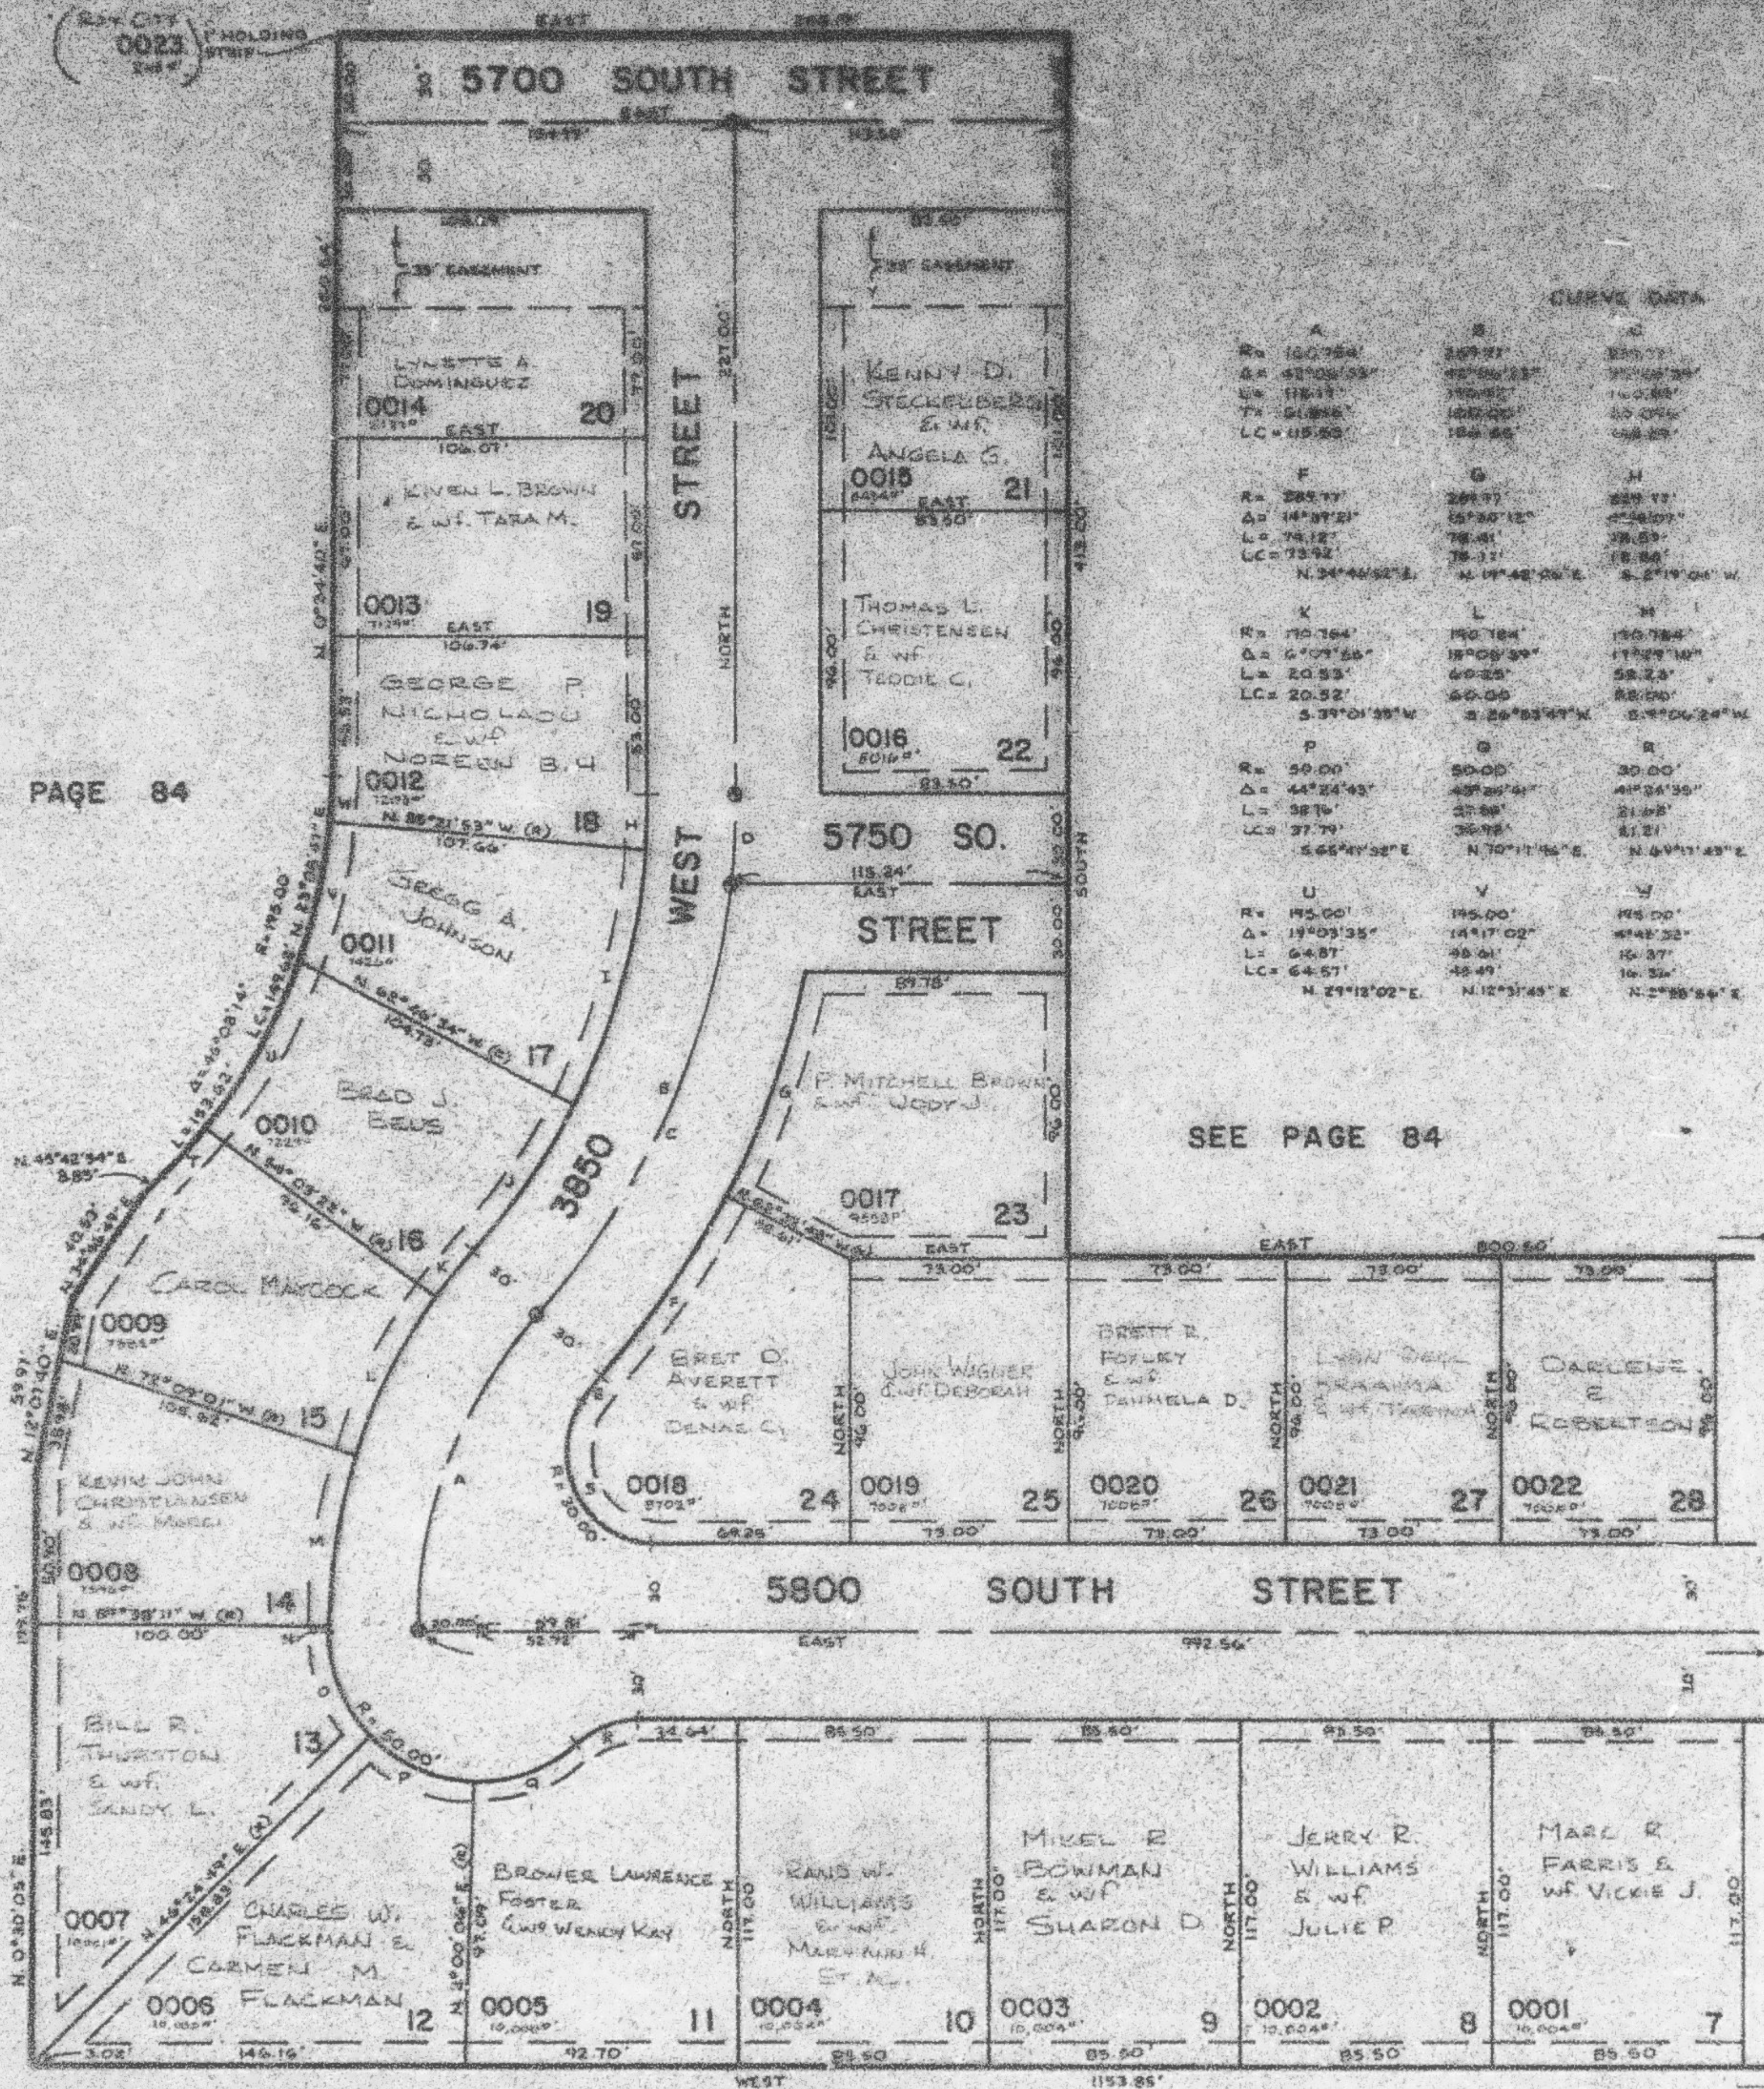

### CURVE DATA


NOTE: T-UTILITY AND DRAINAGE EASEMENTS EACH SIDE OF PROPERTY LINE AS INDICATED BY DASHED LINES, EXCEPT AS OTHERWISE SHOWN.

FOR COMPLETE ENG. DATA SEE ORIG. DEED. PLAT IN BOOK 27, PAGE 27.

⊙ INDICATES SURVEY MONUMENT.