


PART OF N.E. 1/4 SEC. 21, T.5N., R.2W., S.L.B. & M.
CARRIAGE ESTATES SUBDIVISION NO.1

LOTS 7-28

IN ROY CITY
 SCALE 1" = 50'

TAXING UNIT: 41

SEE PAGE 84

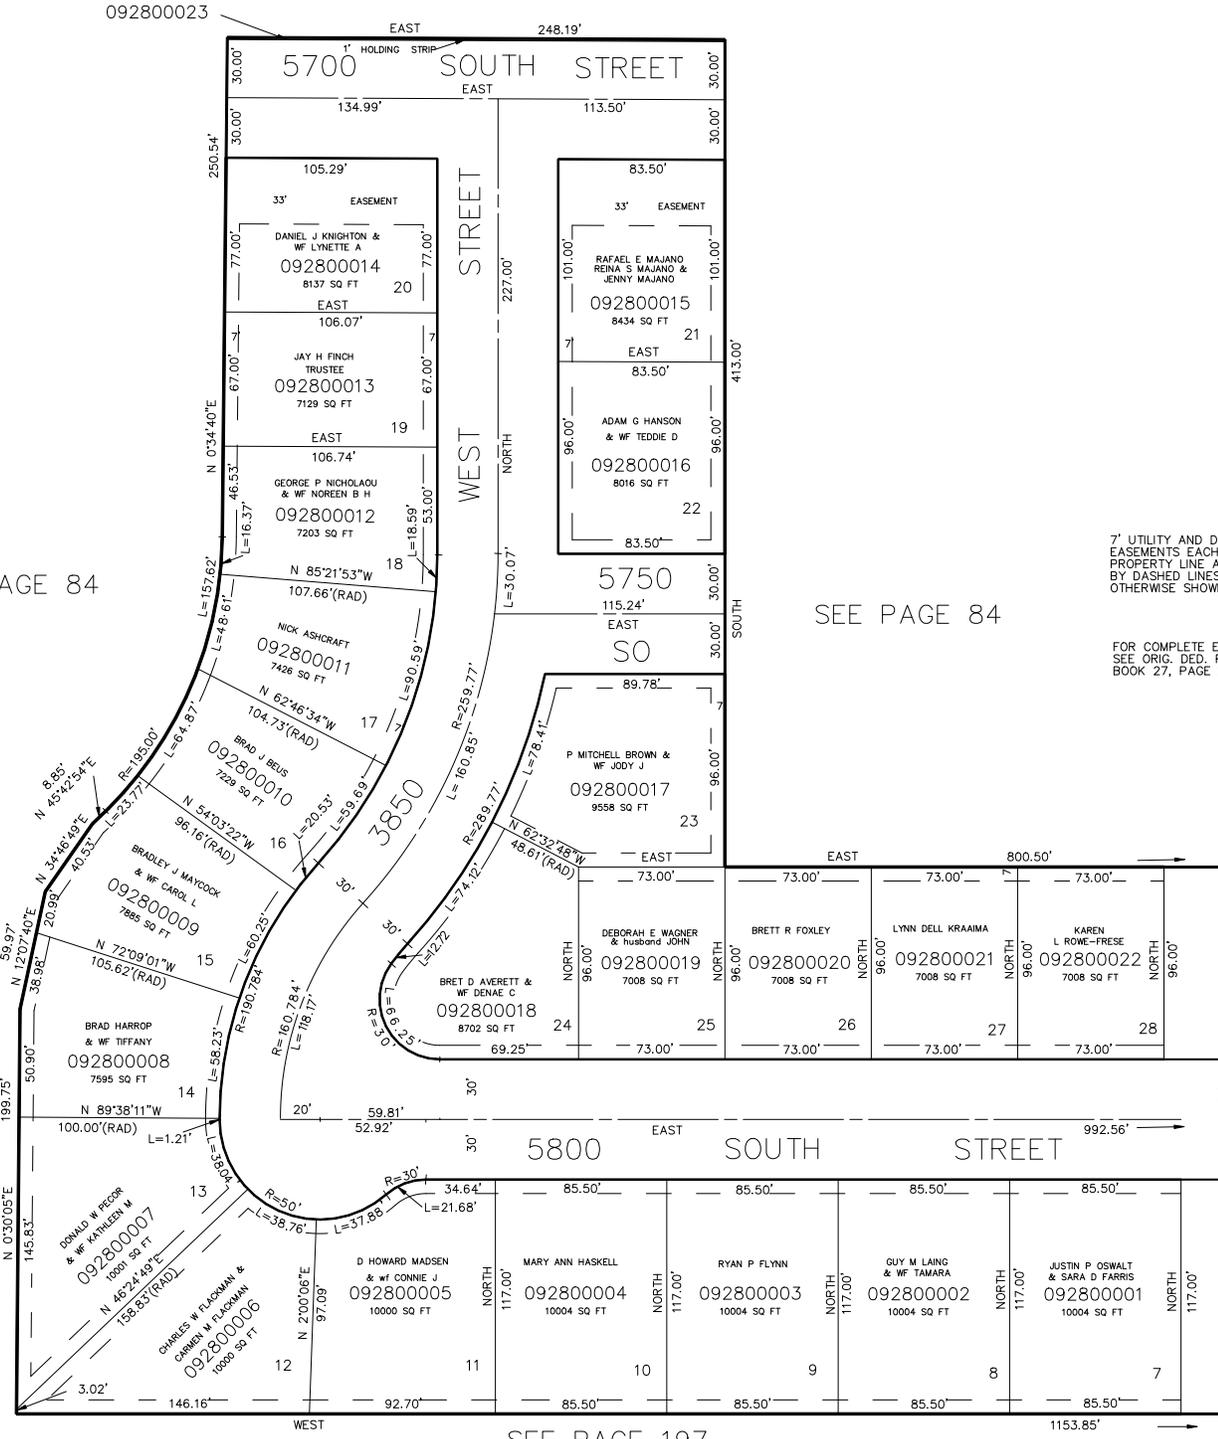

SEE PAGE 84

SEE PAGE 84

7' UTILITY AND DRAINAGE
 EASEMENTS EACH SIDE OF
 PROPERTY LINE AS INDICATED
 BY DASHED LINES, EXCEPT AS
 OTHERWISE SHOWN.

FOR COMPLETE ENG. DATA
 SEE ORIG. DED. PLAT IN
 BOOK 27, PAGE 27 OF RECORDS.

SEE PAGE 281

SEE PAGE 197