

PART OF N.E. 1/4 SEC. 21, T.5N., R.2W., S.L.B. & M.  
**CARRIAGE ESTATES SUBDIVISION NO.1**


**LOTS 7-28**

IN ROY CITY  
 SCALE 1" = 50'

TAXING UNIT: 41

SEE PAGE 84

092800023

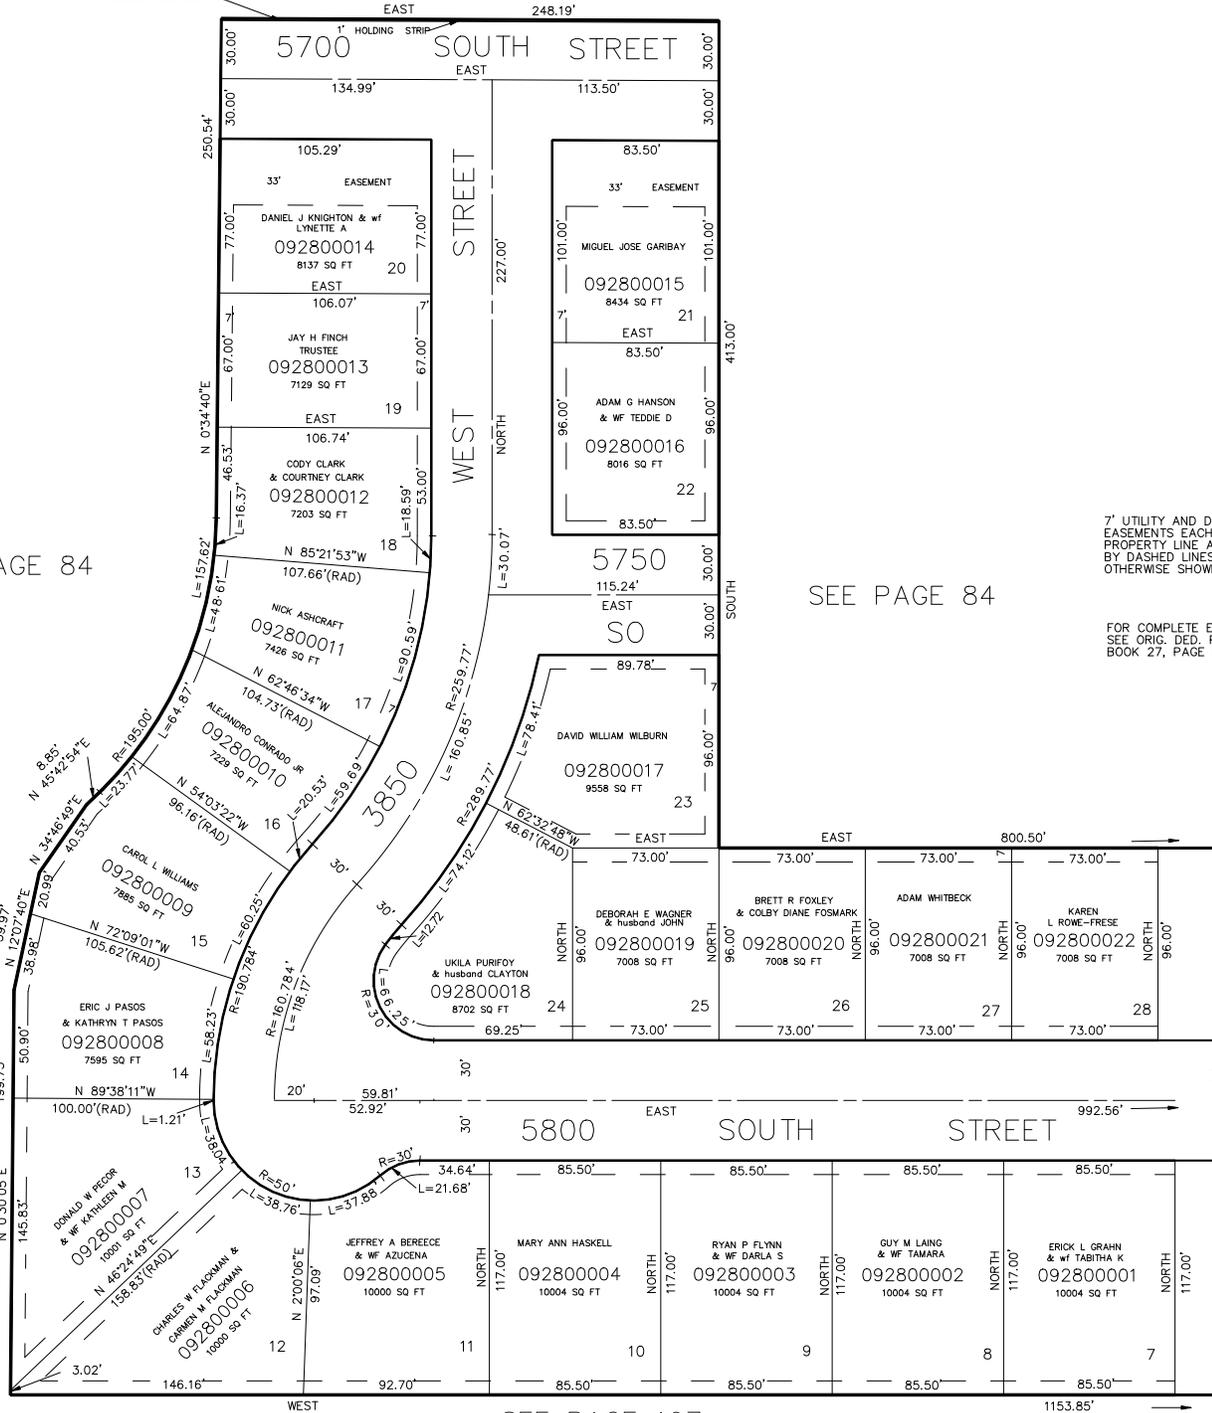

SEE PAGE 84

SEE PAGE 84

7' UTILITY AND DRAINAGE  
 EASEMENTS EACH SIDE OF  
 PROPERTY LINE AS INDICATED  
 BY DASHED LINES, EXCEPT AS  
 OTHERWISE SHOWN.

FOR COMPLETE ENG. DATA  
 SEE ORIG. DED. PLAT IN  
 BOOK 27, PAGE 27 OF RECORDS.

SEE PAGE 281

SEE PAGE 197