

PART OF NW 1/4 SEC. 21. T.5 N., R.2 W., S.L.B. 8 M.
ALAND OF HONEY SUBDIVISION NO. 9

291

LOTS 283 - 289

TAXING UNIT 40

ROY CITY


PREFIX 09-291

SCALE 1" TO 50'

EXCEPT WHERE OTHERWISE SHOWN
ALL LOTS OWNED BY
WELLS CONSTRUCTION COMPANY, INC.

SEE PAGE 83-I

SEE PAGE 290

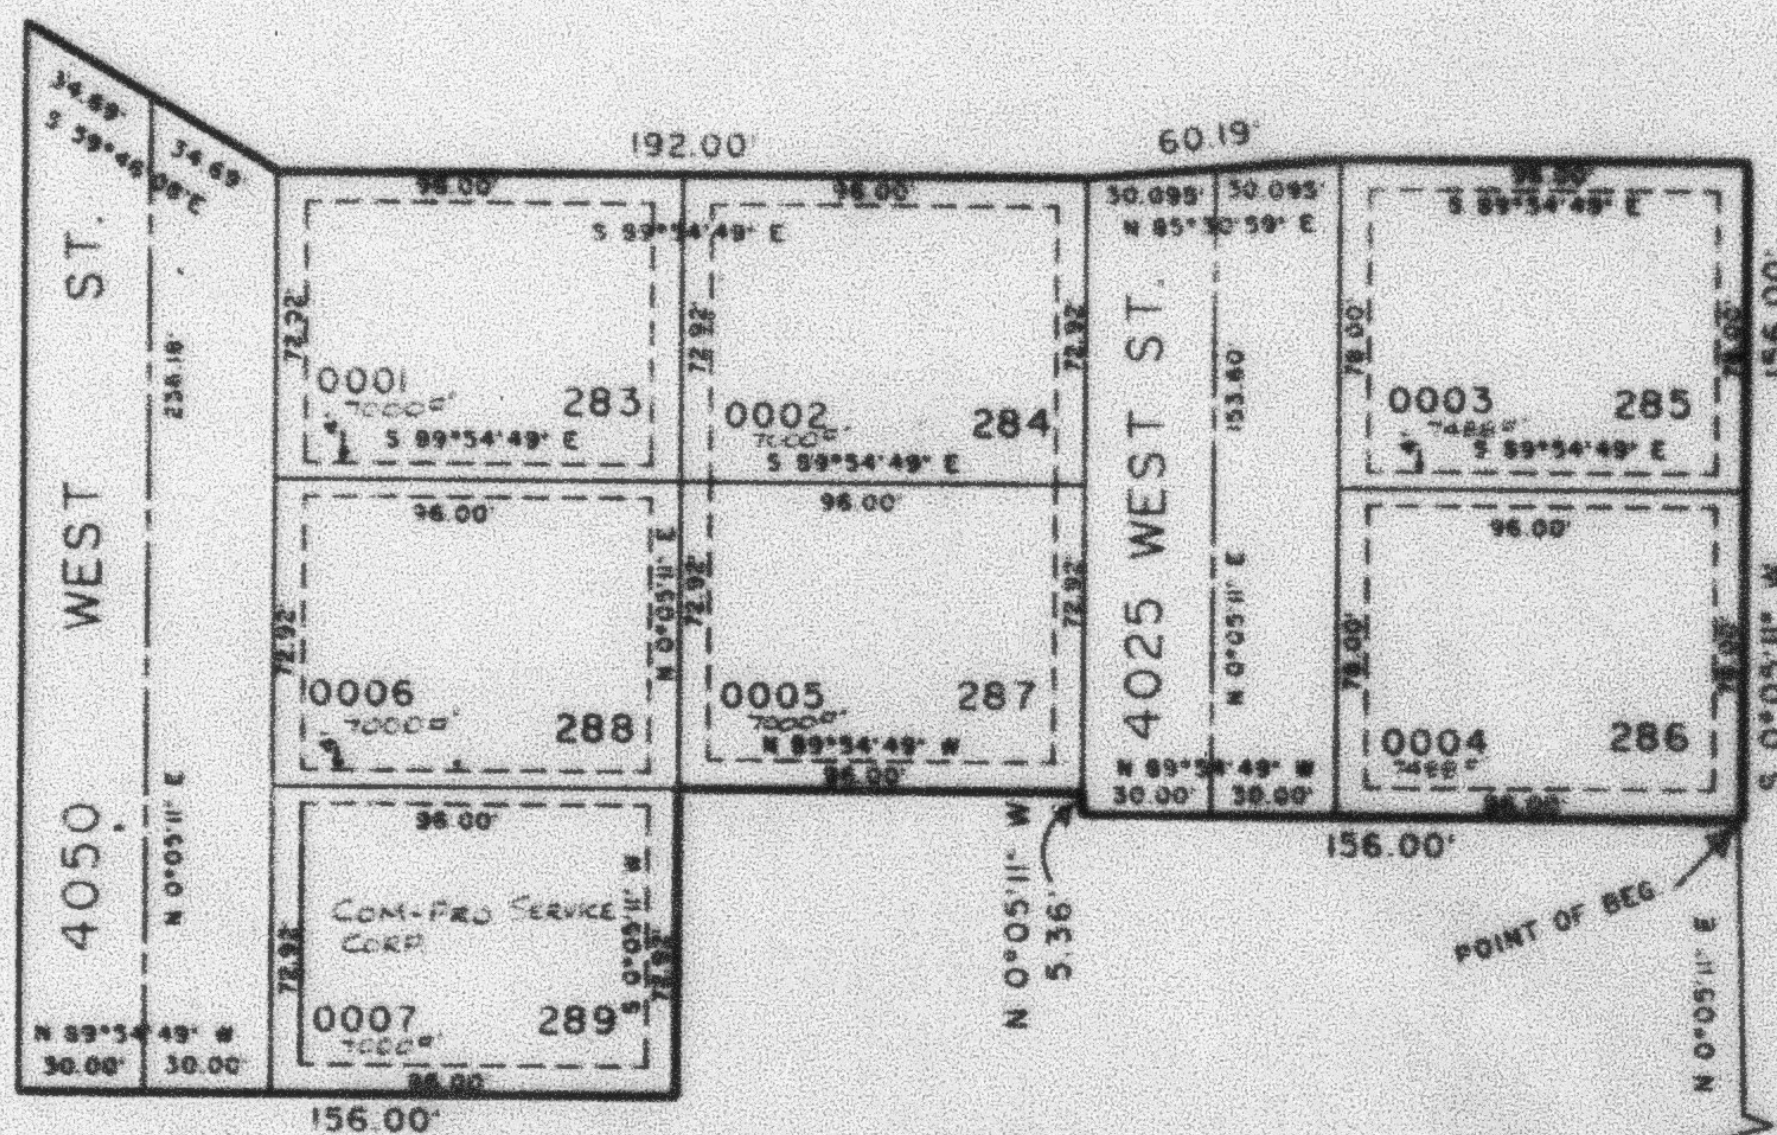

SEE PAGE 83-I

SEE PAGE 83-I

FOR COMPLETE ENG. DATA
SEE ORIG. DEED PLAT IN
BOOK 27, PAGE 71.

7. UTILITY & DRAINAGE EASEMENTS
EACH SIDE OF PROPERTY LINE AS
INDICATED BY DASHED LINES
EXCEPT AS OTHERWISE SHOWN.

CENTER OF SEC. 21
T.5 N., R.2 W., S.L.B. 8 M.
(MOUNTAIN CAP)