

PART OF N.E. 1/4 SEC. 21, T.5N., R.2W., S.L.B. & M.
CARRIAGE ESTATES SUBDIVISION NO. 1
 LOTS 1-6, 29-35
 IN ROY CITY
 SCALE 1" = 50'

TAXING UNIT: 41


PREFIX: 09-281

EXCEPT WHERE OTHERWISE SHOWN
 ALL LOTS OWNED BY:
 WOODSIDE CORPORATION

SEE PAGE 84

N.E. CORNER OF
 SEC. 21, TEN, R.2W.,
 S.L.B. & M.
 (BRASS CAP)

SEE PAGE
 280

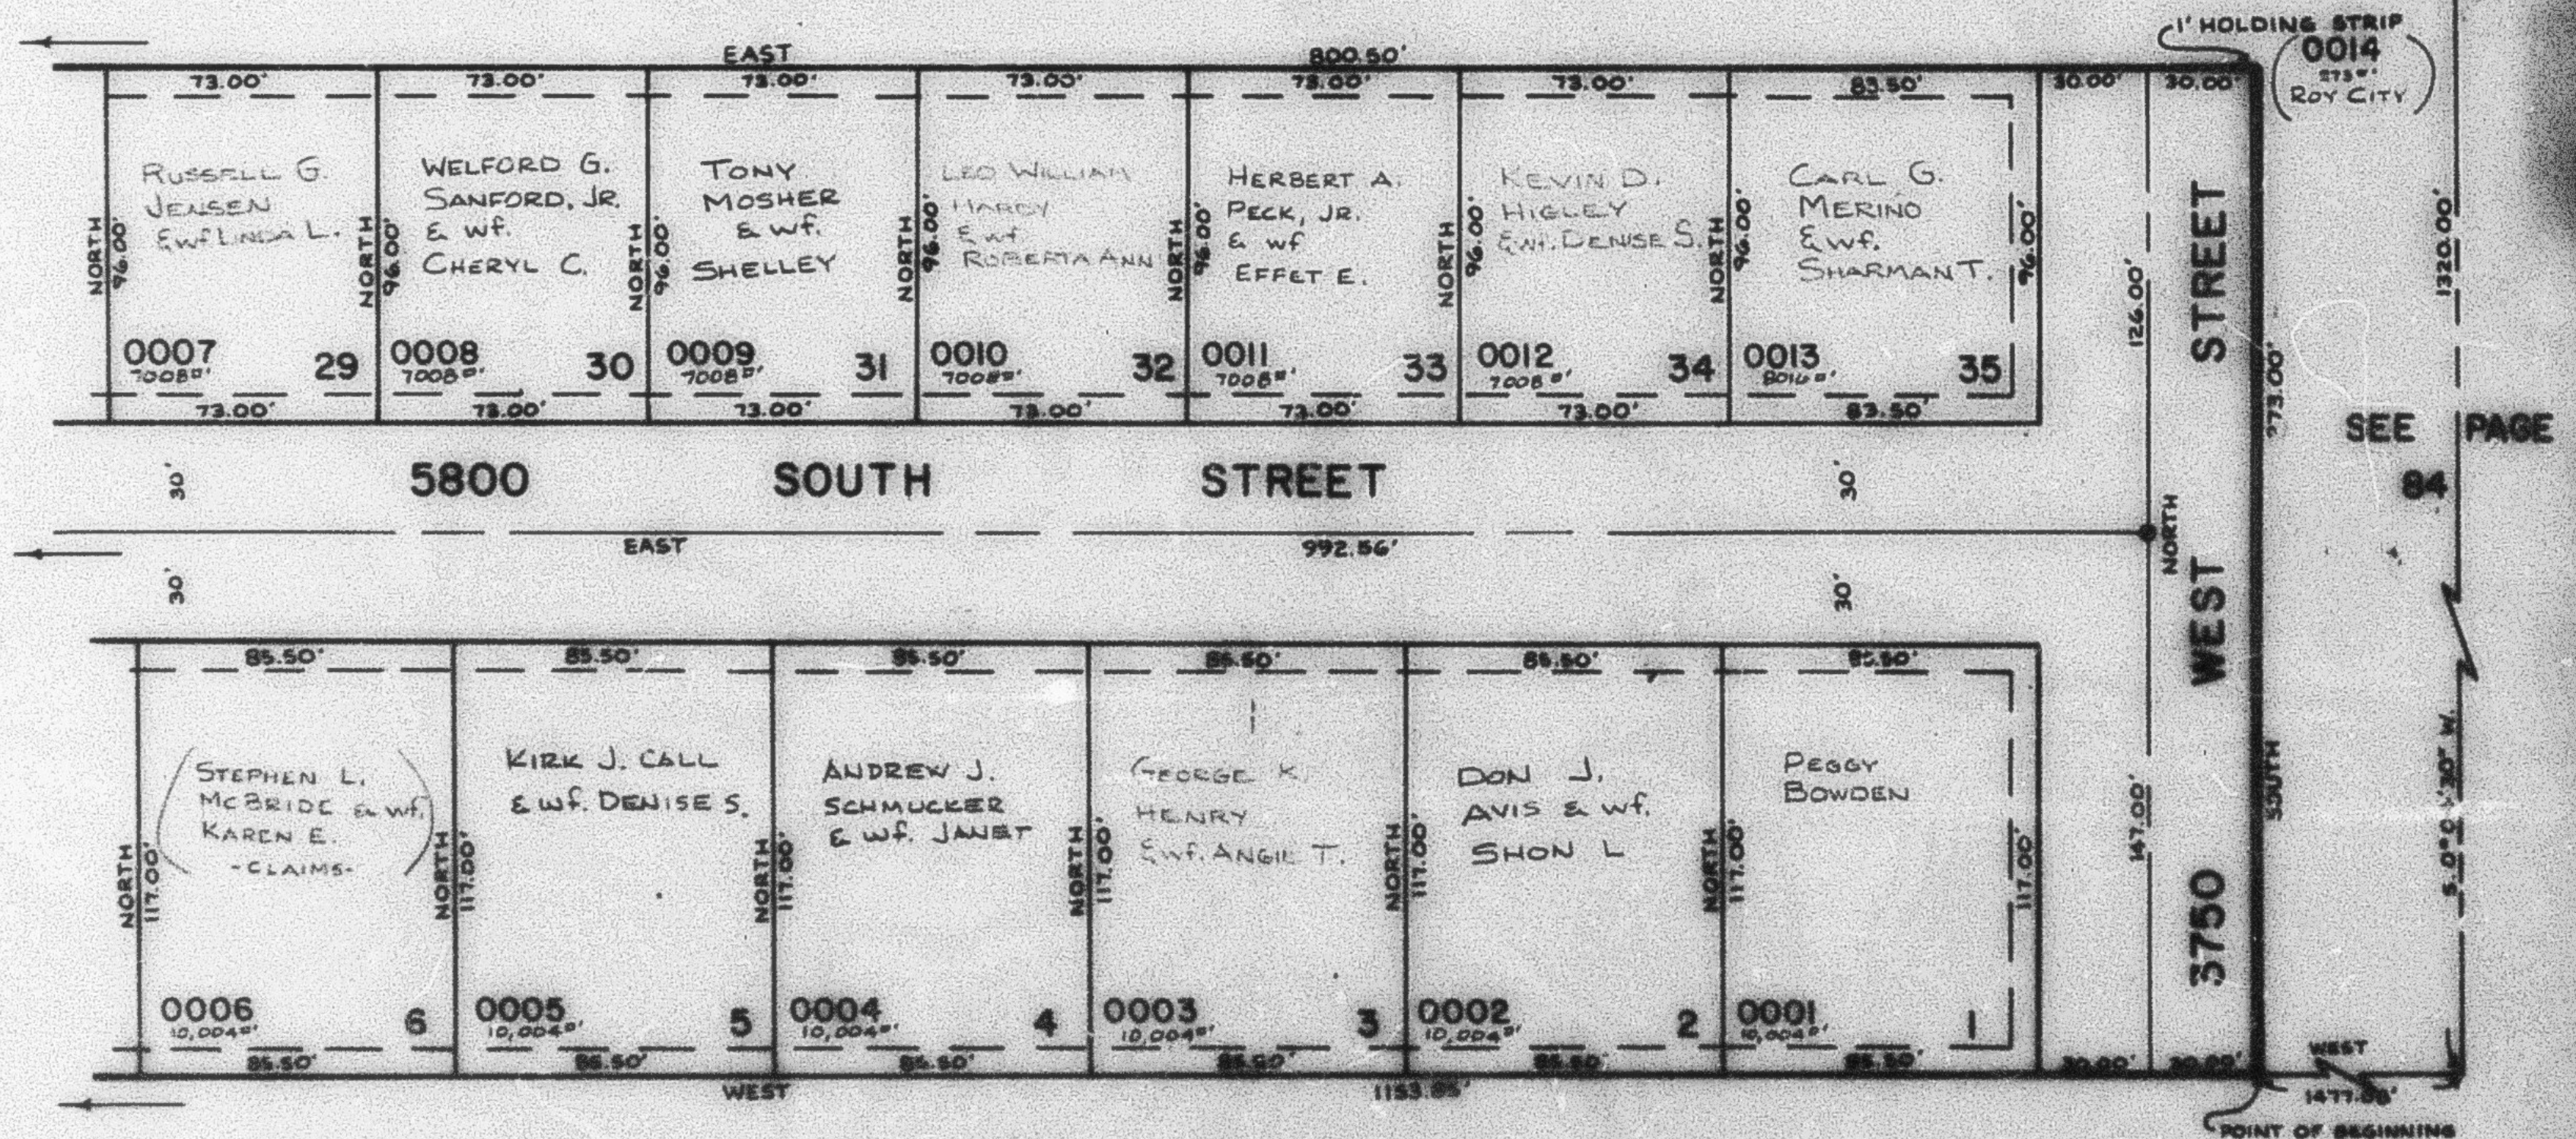

SEE PAGE 196

NOTE: FOR COMPLETE ENG. DATA SEE ORIG.
 DED. PLAT IN BOOK 27, PAGE 27.

● INDICATES SURVEY MONUMENT

UTILITY AND DRAINAGE EASEMENTS
 EACH SIDE OF PROPERTY LINE AS
 INDICATED BY DASHED LINES, EXCEPT
 AS OTHERWISE SHOWN.