

PART OF N.E. 1/4 SEC. 21, T.5N., R.2W., S.L.B. & M.
CARRIAGE ESTATES SUBDIVISION NO. 1

LOTS 1-6, 29-35

IN ROY CITY


SCALE 1" = 50'

TAXING UNIT : 41

PREFIX : 09-281

SEE PAGE 84

SEE PAGE
280

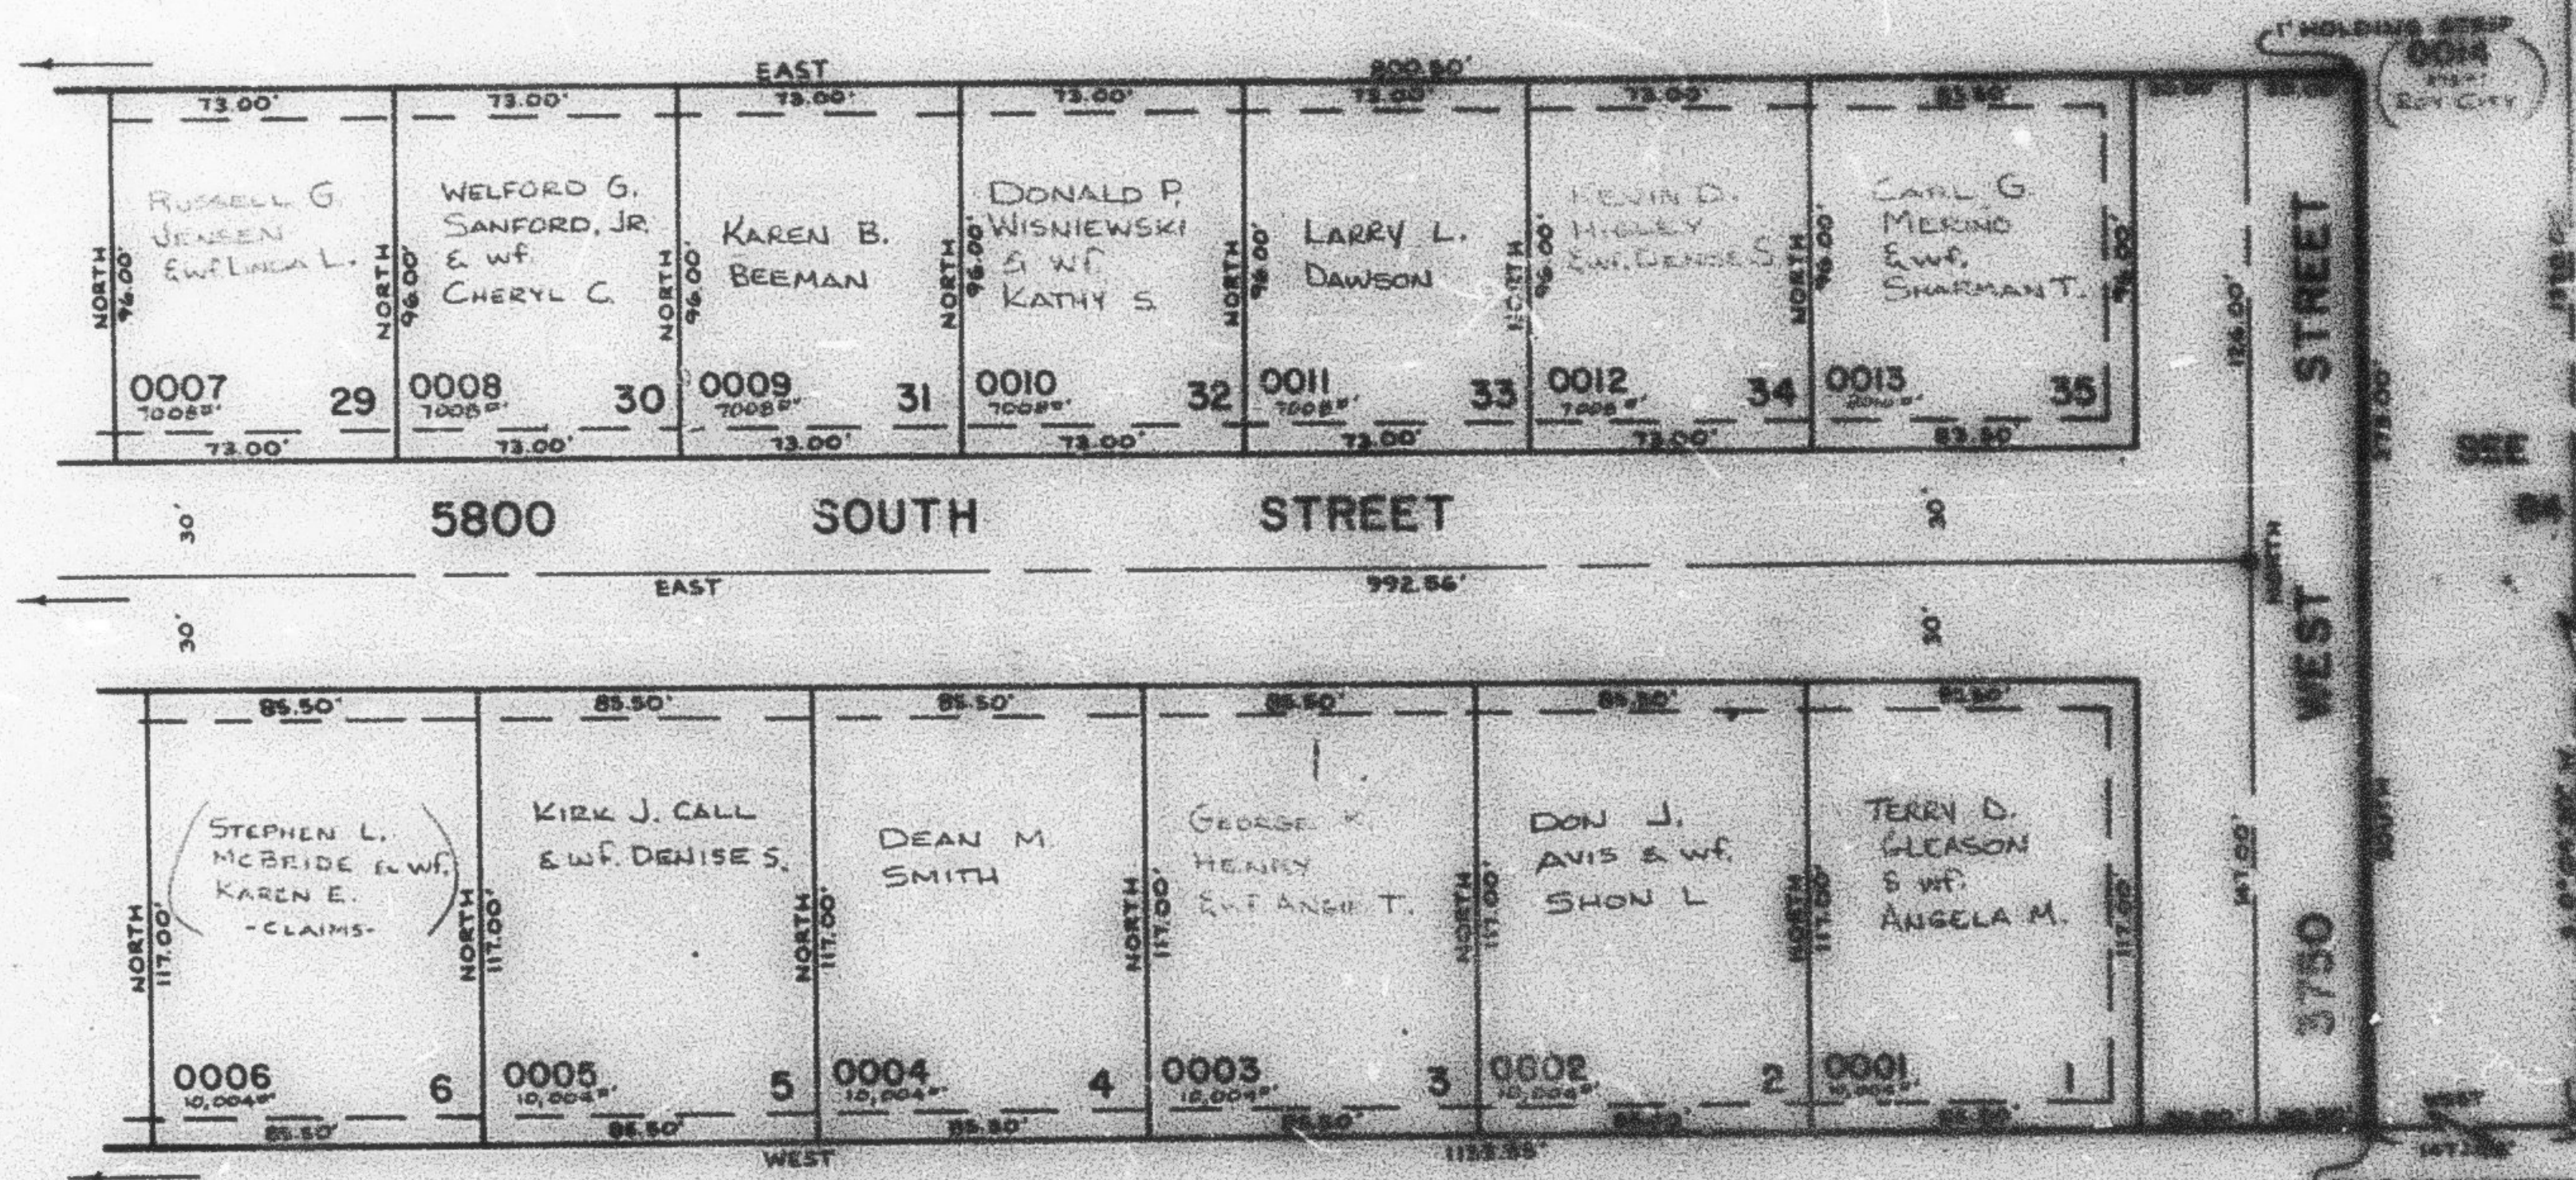

SEE PAGE 196

NOTE: FOR COMPLETE ENG. DATA SEE ORIG. DED. PLAT IN BOOK 27, PAGE 27.

● INDICATES SURVEY MONUMENT

UTILITY AND DRAINAGE EASEMENTS EACH SIDE OF PROPERTY LINE AS INDICATED BY DASHED LINES, EXCEPT AS OTHERWISE SHOWN.