

PART OF N.E. 1/4 SEC. 21, T.5N., R.2W., S.L.B. & M.  
**CARRIAGE ESTATES SUBDIVISION NO. 1**

LOTS 1-6, 29-35

IN ROY CITY

SCALE 1" = 50'


TAXING UNIT: 41

PREFIX: 09-281

SEE PAGE 84

NE CORNER OF  
 SEC. 21, T.5N., R.2W.,  
 S.L.B. & M.  
 (BRASS CAP)

SEE PAGE  
 280

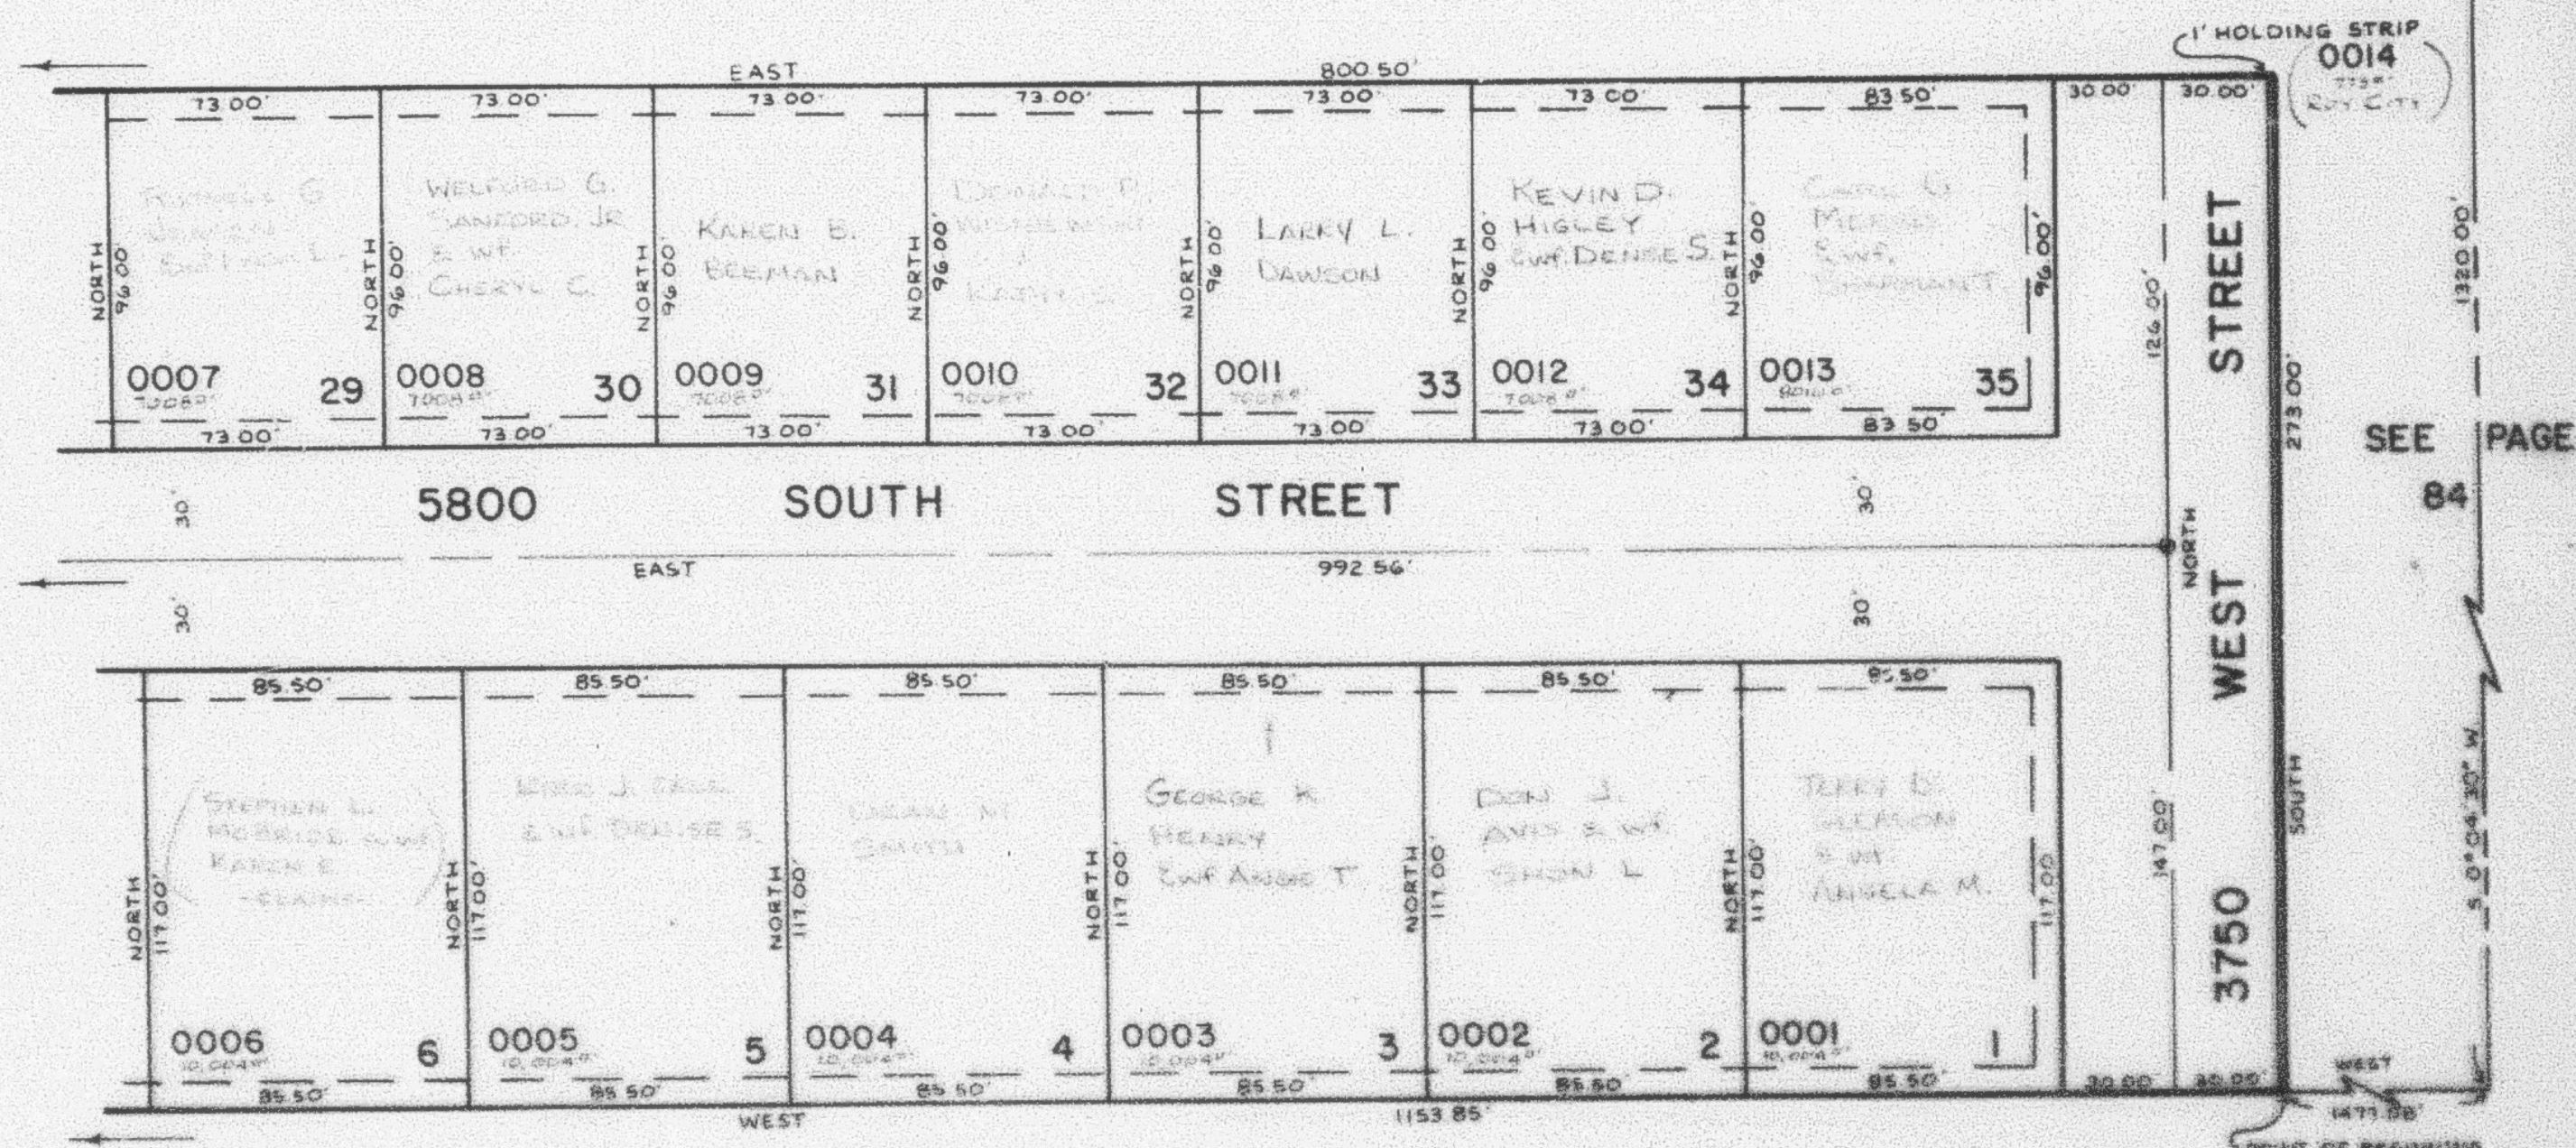

SEE PAGE  
 84

SEE PAGE 196

NOTE: FOR COMPLETE ENG. DATA SEE ORIG.  
 CED. PLAT IN BOOK 27, PAGE 27.

• INDICATES SURVEY MONUMENT

UTILITY AND DRAINAGE EASEMENTS  
 EACH SIDE OF PROPERTY LINE AS  
 INDICATED BY DASHED LINES, EXCEPT  
 AS OTHERWISE SHOWN.