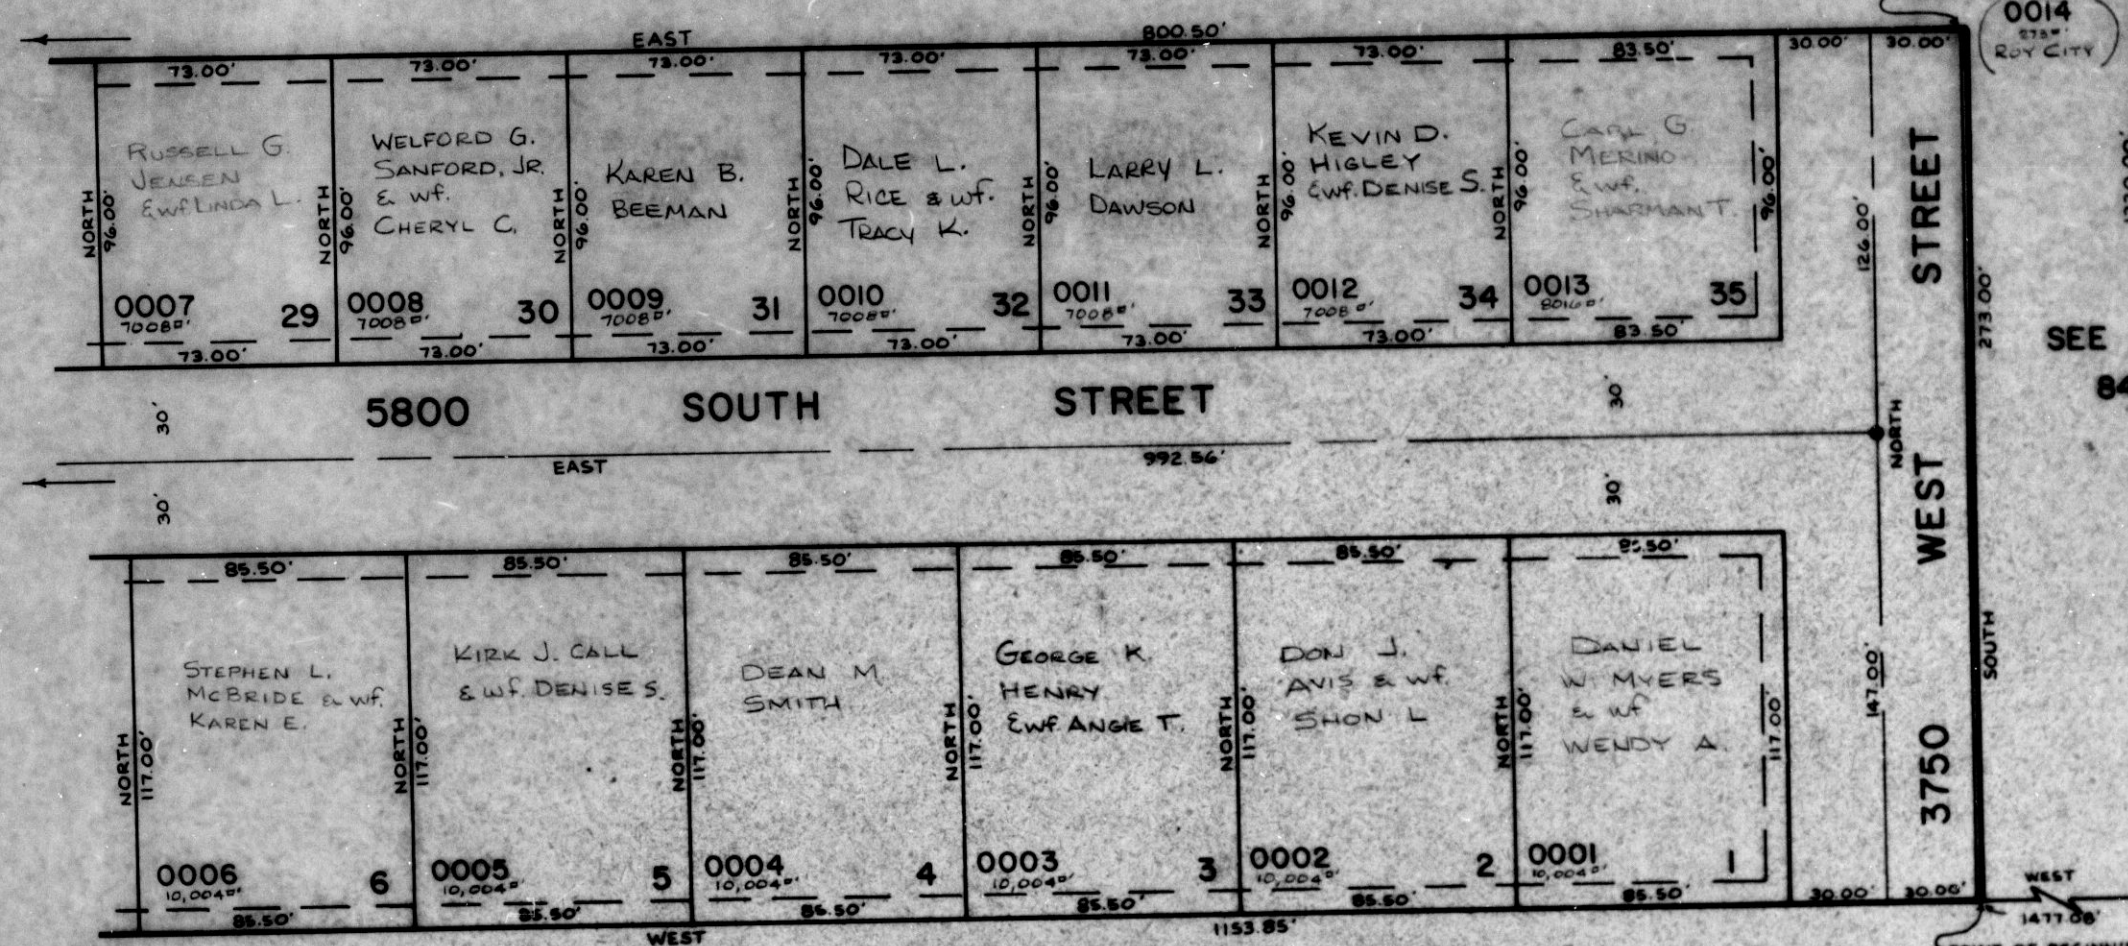


PART OF N.E. 1/4 SEC. 21, T.5N., R.2W., S.L.B. & M.
CARRIAGE ESTATES SUBDIVISION NO. 1
 LOTS 1-6, 29-35
 IN ROY CITY
 SCALE 1" = 50'

TAXING UNIT: 41

PREFIX: 09-281

SEE PAGE 84

SEE PAGE
280SEE PAGE
84

SEE PAGE 196

NOTE: FOR COMPLETE ENG. DATA SEE ORIG. DED. PLAT IN BOOK 27, PAGE 27.

● INDICATES SURVEY MONUMENT

T: UTILITY AND DRAINAGE EASEMENTS EACH SIDE OF PROPERTY LINE AS INDICATED BY DASHED LINES, EXCEPT AS OTHERWISE SHOWN.